



L01 - Upper Ground Floor - Part V
1 : 200

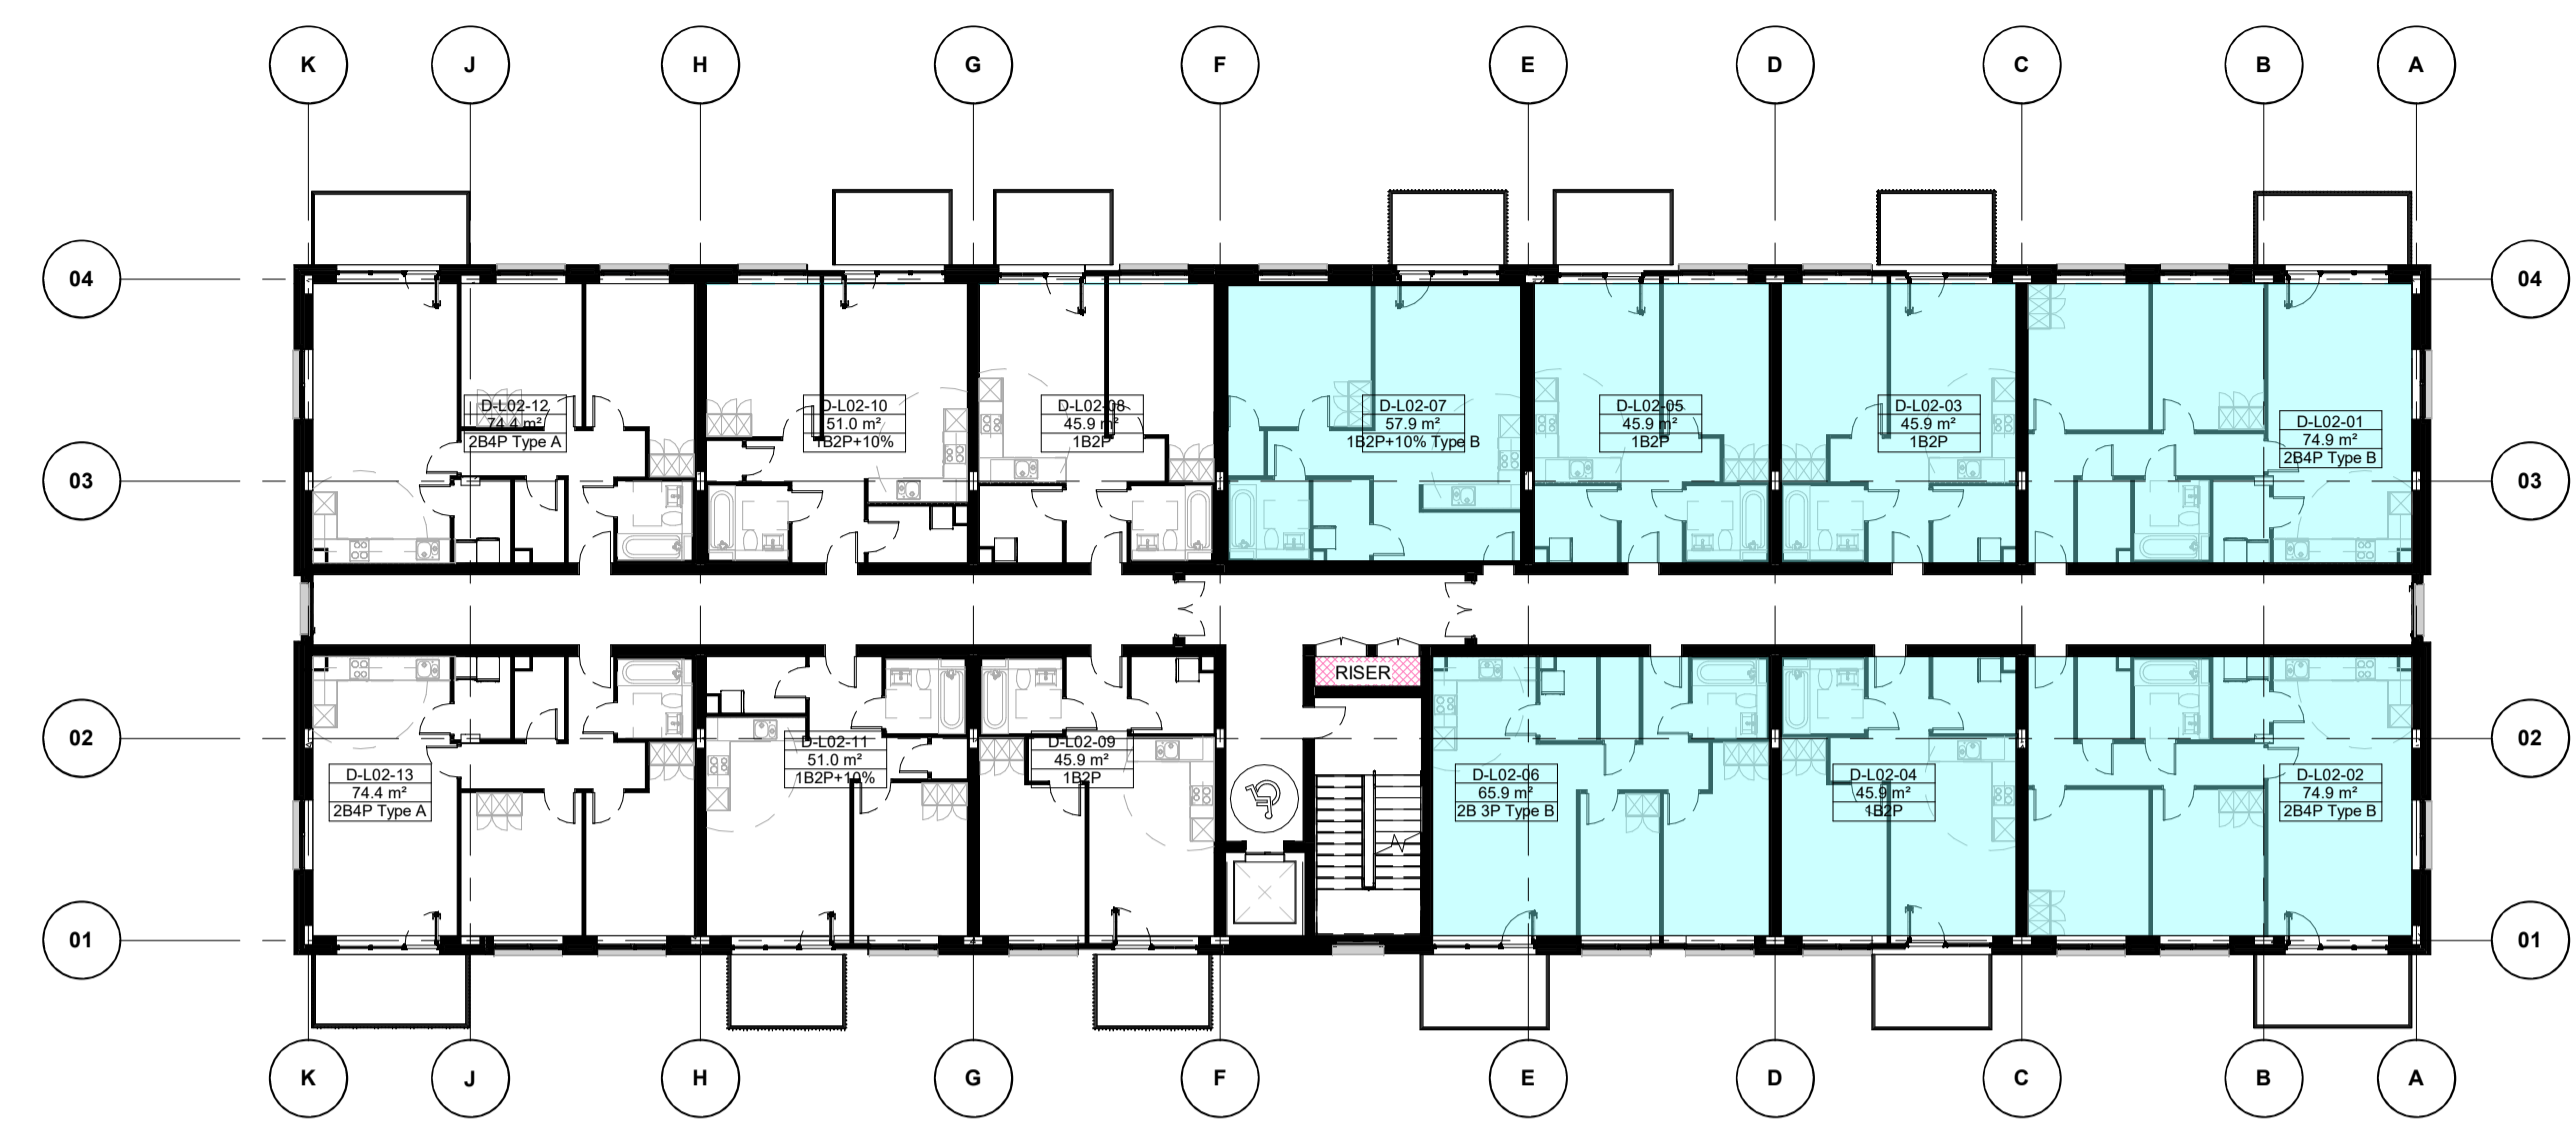

Typical Floor Plan - L02, L03, L04, L05 & L06 - Part V
1 : 200

Notes:
 - Do not scale from this drawing. Use figured dimensions in all cases.
 - Verify dimensions on site and report any discrepancies to the Architect immediately.
 - This drawing is to be read in conjunction with the Architect's Specification.
 - © This drawing is copyright and may only be reproduced with the Architect's permission.

Drawing Notes:
 Block A Site Location

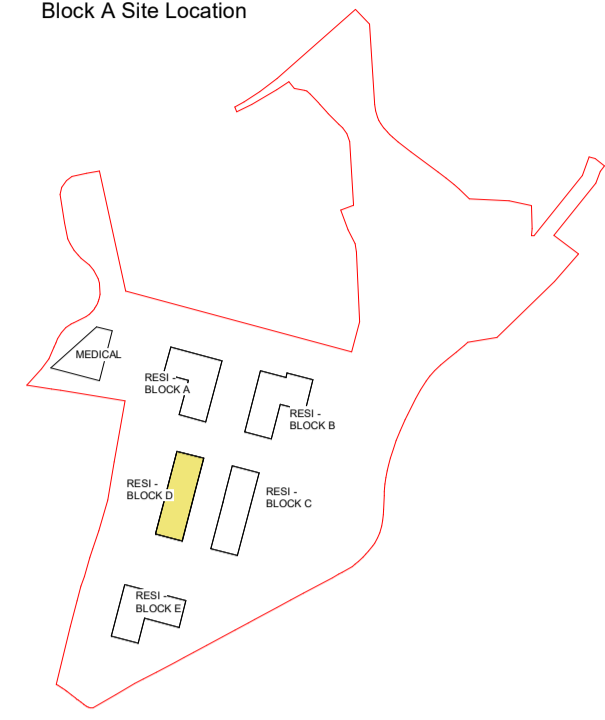

LEGEND:
 Proposed Part V Apartments

Parkway Valley Part V Proposal									
Floor	Apartment No.	Apartment Description	Beds			Floor Area m²	Oversized	Part V	Aspect
			1	2	3				
Block Type D									
L00 Ground Floor	D.L00.01	2 Bed		•		86	1		Dual
L00 Ground Floor	D.L00.02	1 Bed	•			53	1		Single
L00 Ground Floor	D.L00.03	1 Bed	•			53	1		Single
L00 Ground Floor	D.L00.04	1 Bed	•			53	1		Single
L00 Ground Floor	D.L00.05	1 Bed	•			59	1		Single
L00 Ground Floor	D.L00.06	2 Bed		•		86	1		Dual
L01 Upper Ground Floor	D.L01.01	2 Bed		•		75			Dual
L01 Upper Ground Floor	D.L01.02	2 Bed		•		75			Dual
L01 Upper Ground Floor	D.L01.03	1 Bed	•			46			Single
L01 Upper Ground Floor	D.L01.04	1 Bed	•			46			Single
L01 Upper Ground Floor	D.L01.05	1 Bed	•			46			Single
L01 Upper Ground Floor	D.L01.06	2 Bed(3p)		•		66		1	Single
L01 Upper Ground Floor	D.L01.07	1 Bed	•			46		1	Single
L01 Upper Ground Floor	D.L01.08	1 Bed	•			46			Single
L01 Upper Ground Floor	D.L01.09	1 Bed	•			51	1		Single
L01 Upper Ground Floor	D.L01.10	1 Bed	•			51	1		Single
L01 Upper Ground Floor	D.L01.11	2 Bed		•		75			Dual
L01 Upper Ground Floor	D.L01.12	2 Bed		•		75			Dual
L02-L06th Floor	D.L02.01 - D.L06.01	2 Bed		•		75		5	Dual
L02-L06th Floor	D.L02.02 - D.L06.02	2 Bed		•		75		5	Dual
L02-L06th Floor	D.L02.03 - D.L06.03	1 Bed	•			46		5	Single
L02-L06th Floor	D.L02.04 - D.L06.04	1 Bed	•			46		5	Single
L02-L06th Floor	D.L02.05 - D.L06.05	1 Bed	•			46		5	Single
L02-L06th Floor	D.L02.06 - D.L06.06	2 Bed(3p)		•		65		5	Single
L02-L06th Floor	D.L02.07 - D.L06.07	1 Bed	•			58	5	5	Single
L02-L06th Floor	D.L02.08 - D.L06.08	1 Bed	•			46			Single
L02-L06th Floor	D.L02.09 - D.L06.09	1 Bed	•			46			Single
L02-L06th Floor	D.L02.10 - D.L06.10	1 Bed	•			51	5		Single
L02-L06th Floor	D.L02.11 - D.L06.11	1 Bed	•			51	5		Single
L02-L06th Floor	D.L02.12 - D.L06.12	2 Bed		•		75			Dual
L02-L06th Floor	D.L02.13 - D.L06.13	2 Bed		•		75			Dual

Total : 37

	Part V Proposals			Total
	1-Bed	2-Bed (3P)	2-Bed	
Block A	20	4	20	44
Block B	0	0	0	
Block C	0	0	0	
Block D	21	6	10	37
Block E	0	0	0	
Total	41	10	30	81
Unit Mix	51%	12%	37%	

Rev.	Date	Drawn	Details of Issue / Revision
5	15/05/2026	CR	Issued for information
4	07/05/2026	LM	LRD Application
3	30/04/2026	LM	LRD - Information
2	30/12/2025	MM	Issued to S2/26 Submission
1	18/08/2025	MM	Issued for client review/discussion

Issues & Revisions

46 O'Connell Street
 Limerick
 V94 8D88
 T: +353 (0) 6 127 6789
 W: www.reddyarchitecture.com
 E: info@reddyarchitecture.com

Client Details:
 Kirkland Investments Ltd.

Project Details:
 Parkway Valley - Mixed Use Development
 Singland, Dublin Road, Limerick

Drawing Title:
 Block D - PART V Proposal

Job No. P24-308W	Sheet Size: A1_Landscape	Scale @A1: As indicated
Issue Date: 07/05/2026	Drawn By: CR	Reviewed By: HK

Status S2	Purpose of Issue LRD Application
Project - System - Spatial Zone - Level - Type - Originator - Role - Number PVAL-02-BTD-XX-DR-RAU-AR-1402	