


Notes:
 - Do not scale from this drawing. Use figured dimensions in all cases.
 - Verify dimensions on site and report any discrepancies to the Architect immediately.
 - This drawing is to be read in conjunction with the Architect's Specification.
 - © This drawing is copyright and may only be reproduced with the Architect's permission.

Drawing Notes:

Material Finishes Legend

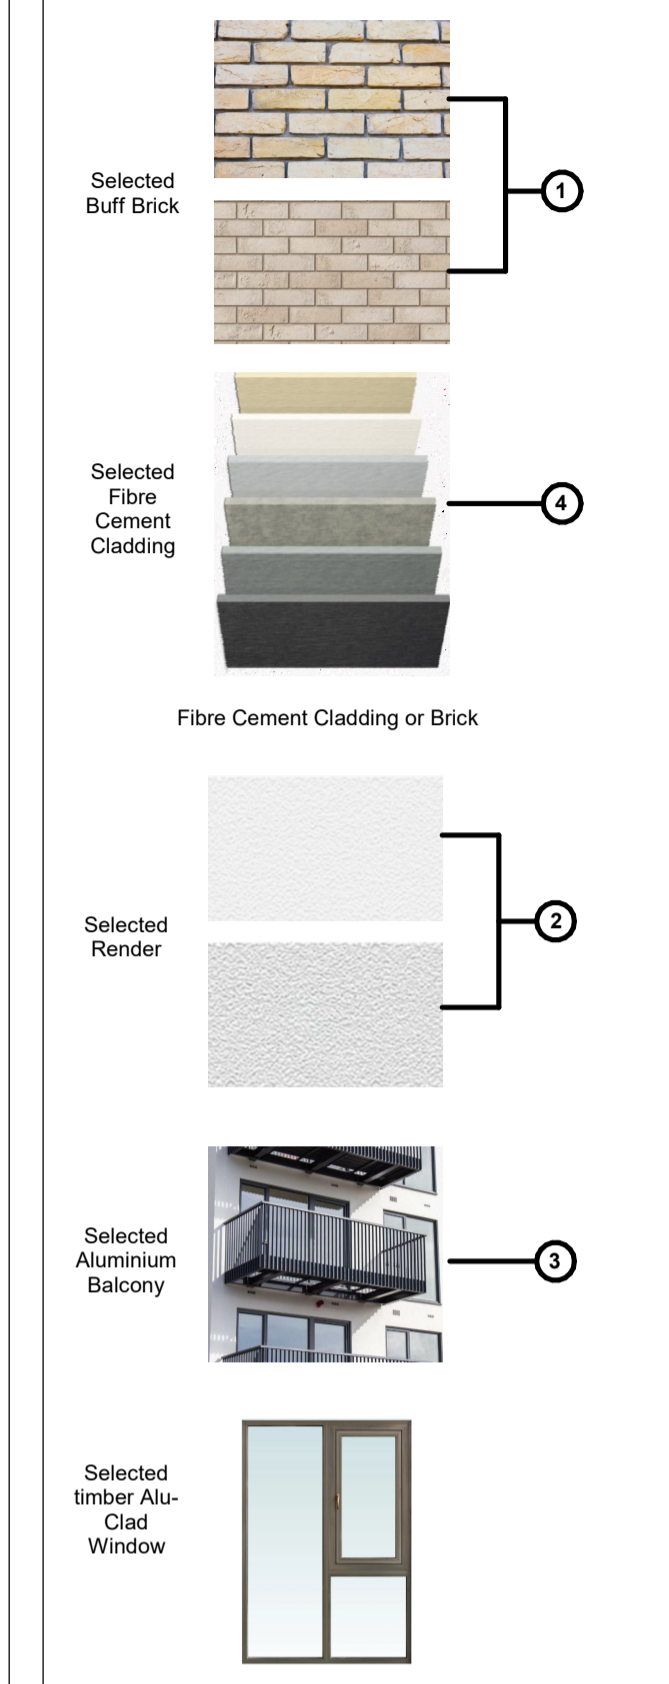


Site Key Plan



Rev.	Date	Drawn	Details of Issue / Revision
P5	19.05.2026	CR	LRD Application
P4	07.05.2026	LM	LRD Application
P3	30.04.2026	LM	LRD - Information
P2	20.12.2025	MM	Issued to S2/S3 Submission
P1	29.08.2025	MM	Issued to DT for Coordination

Issues & Revisions



46 O'Connell Street
 Limerick
 V94 8D88
 T: +353 (0) 6 127 6789
 W: www.reddyarchitecture.com
 E: info@reddyarchitecture.com

Client Details:
 Kirkland Investments Ltd

Project Details:
 Parkway Valley - Mixed Use Development
 Singland, Dublin Road, Limerick

Drawing Title:
 Block C - Planning Drawings - Elevations


Job No. P24-308W	Sheet Size A1_Landscape	Scale @A1: 1:200
Issue Date: 07/05/2026	Drawn By: MM	Reviewed By: MH

Status S2	Purpose of Issue LRD Application
---------------------	--

Project - System - Spatial Zone - Level - Type - Originator - Role - Number PVAL-02-BTC-ZZ-DR-RAU-AR-2300	Revision P05
---	------------------------




Block C - West Elevation
 1 : 200

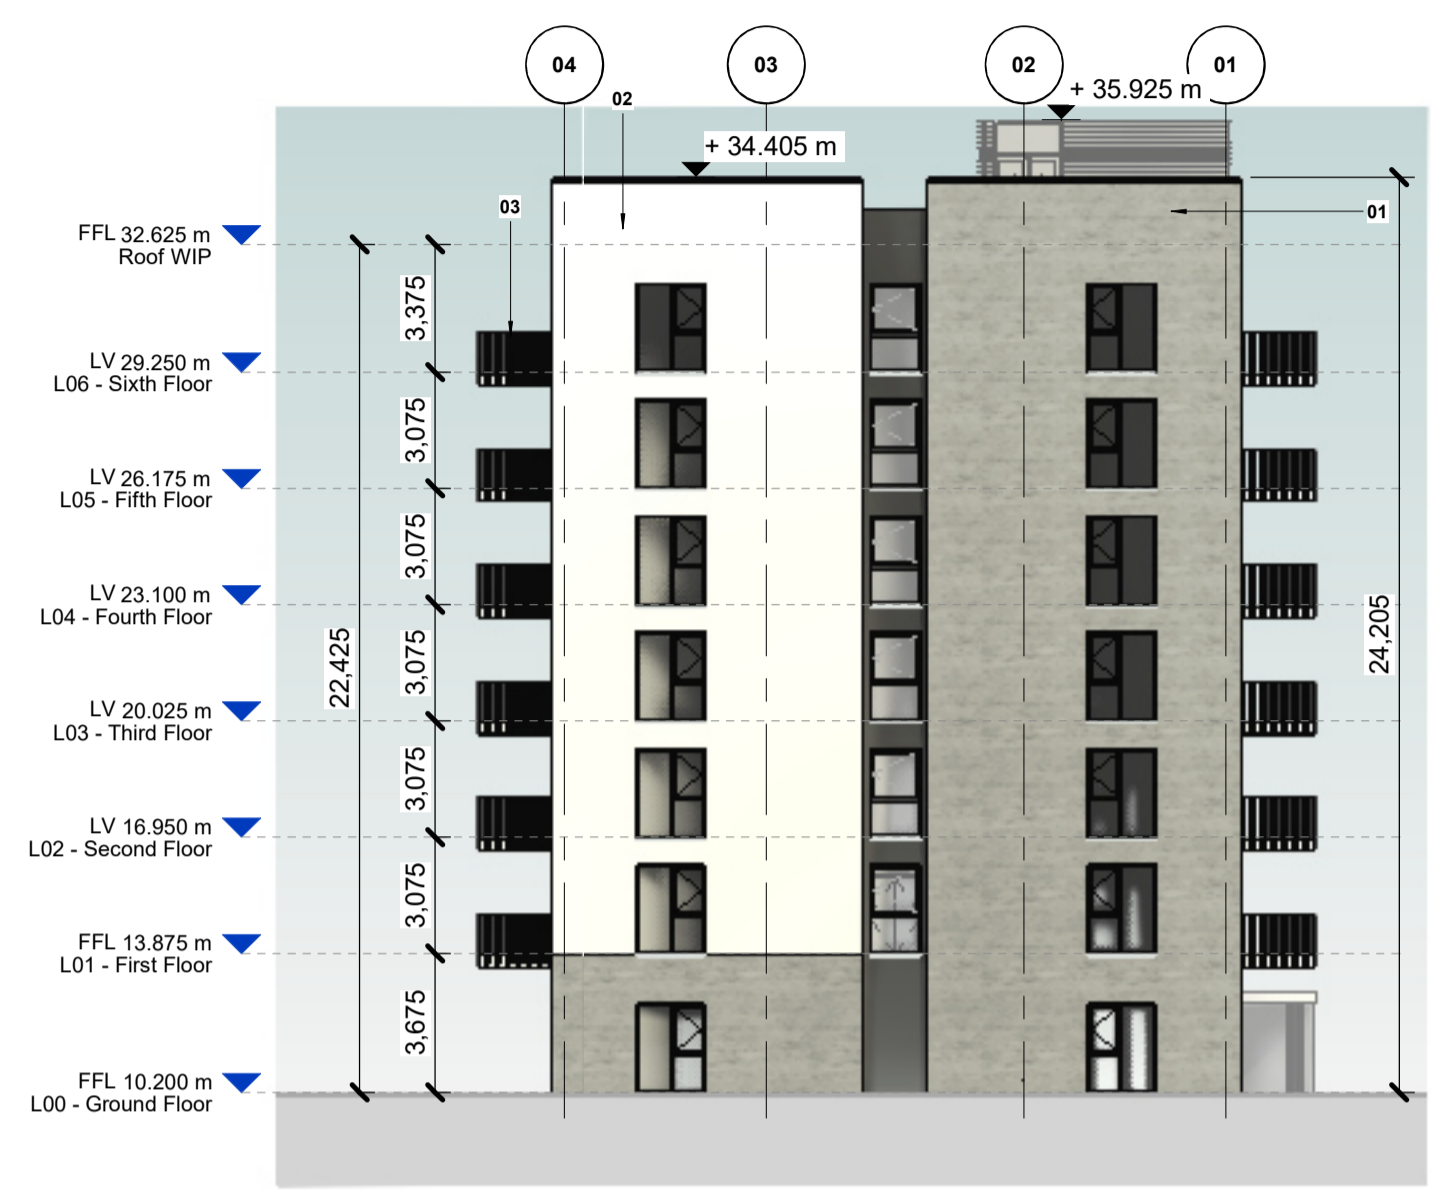

Block C - North Elevation
 1 : 200



Block C - East Elevation
 1 : 200

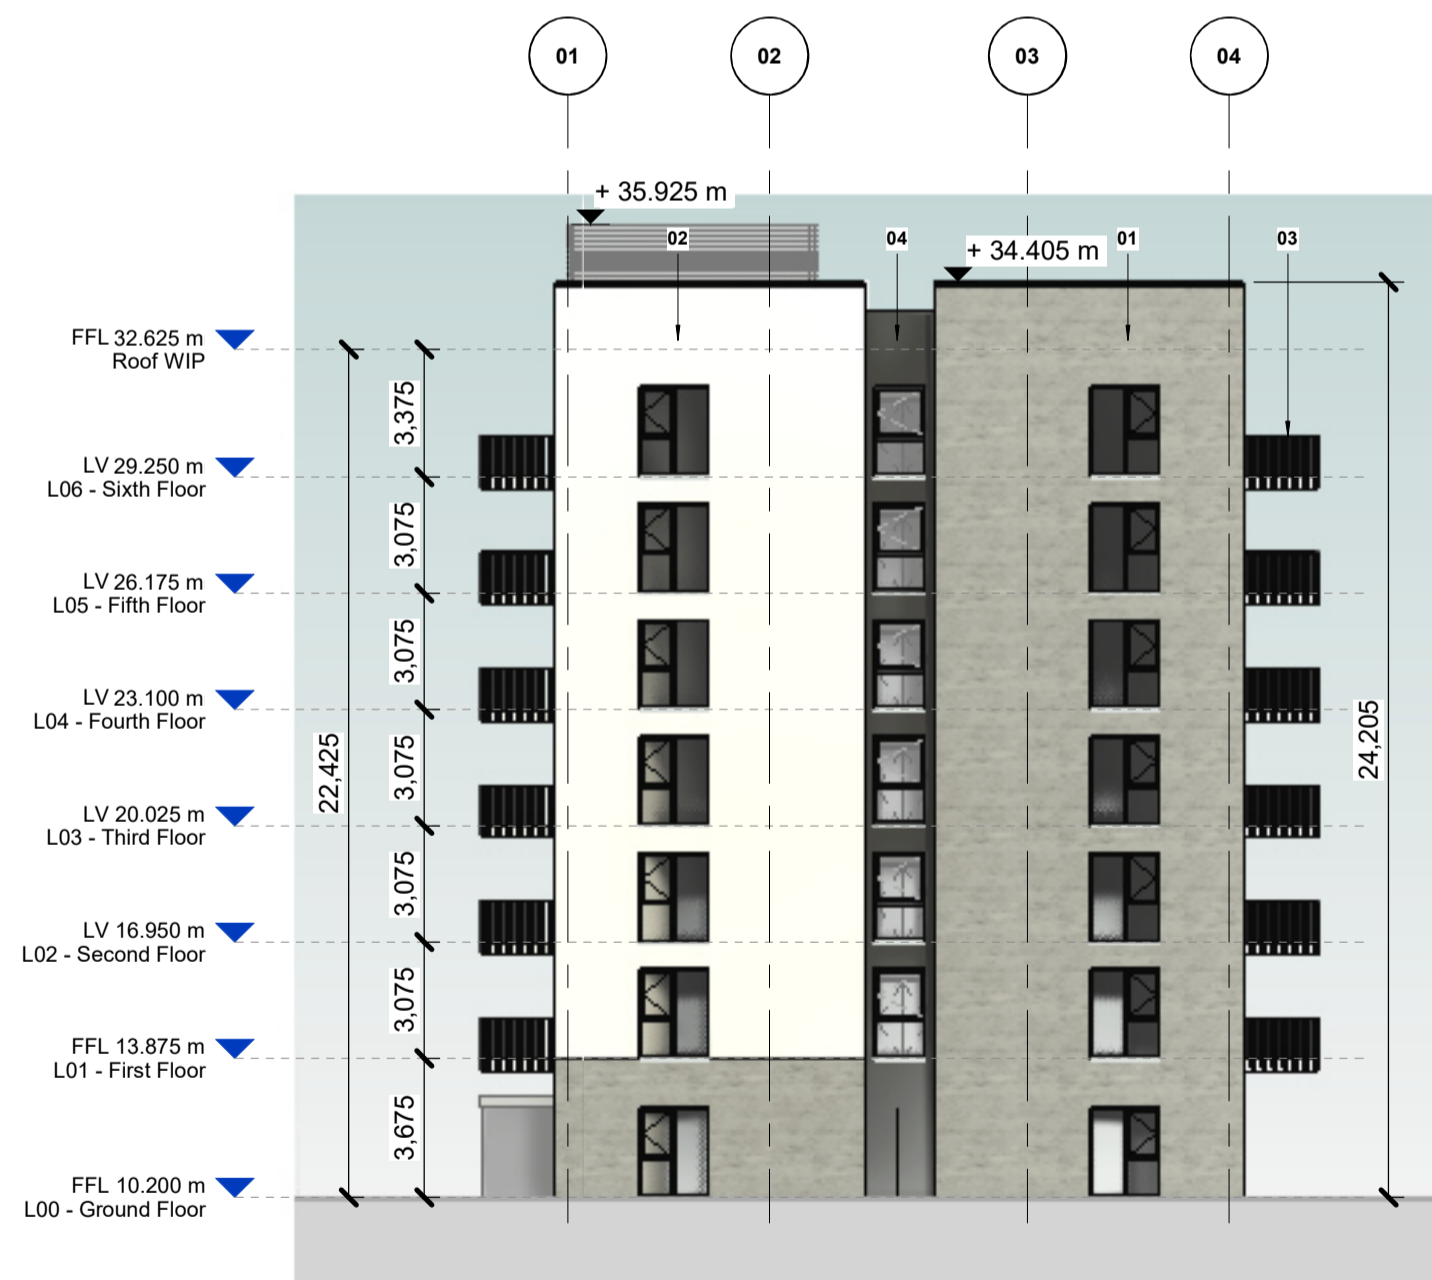

Block C - South Elevation
 1 : 200