




L00 - Lower Ground Floor Plan
1 : 200

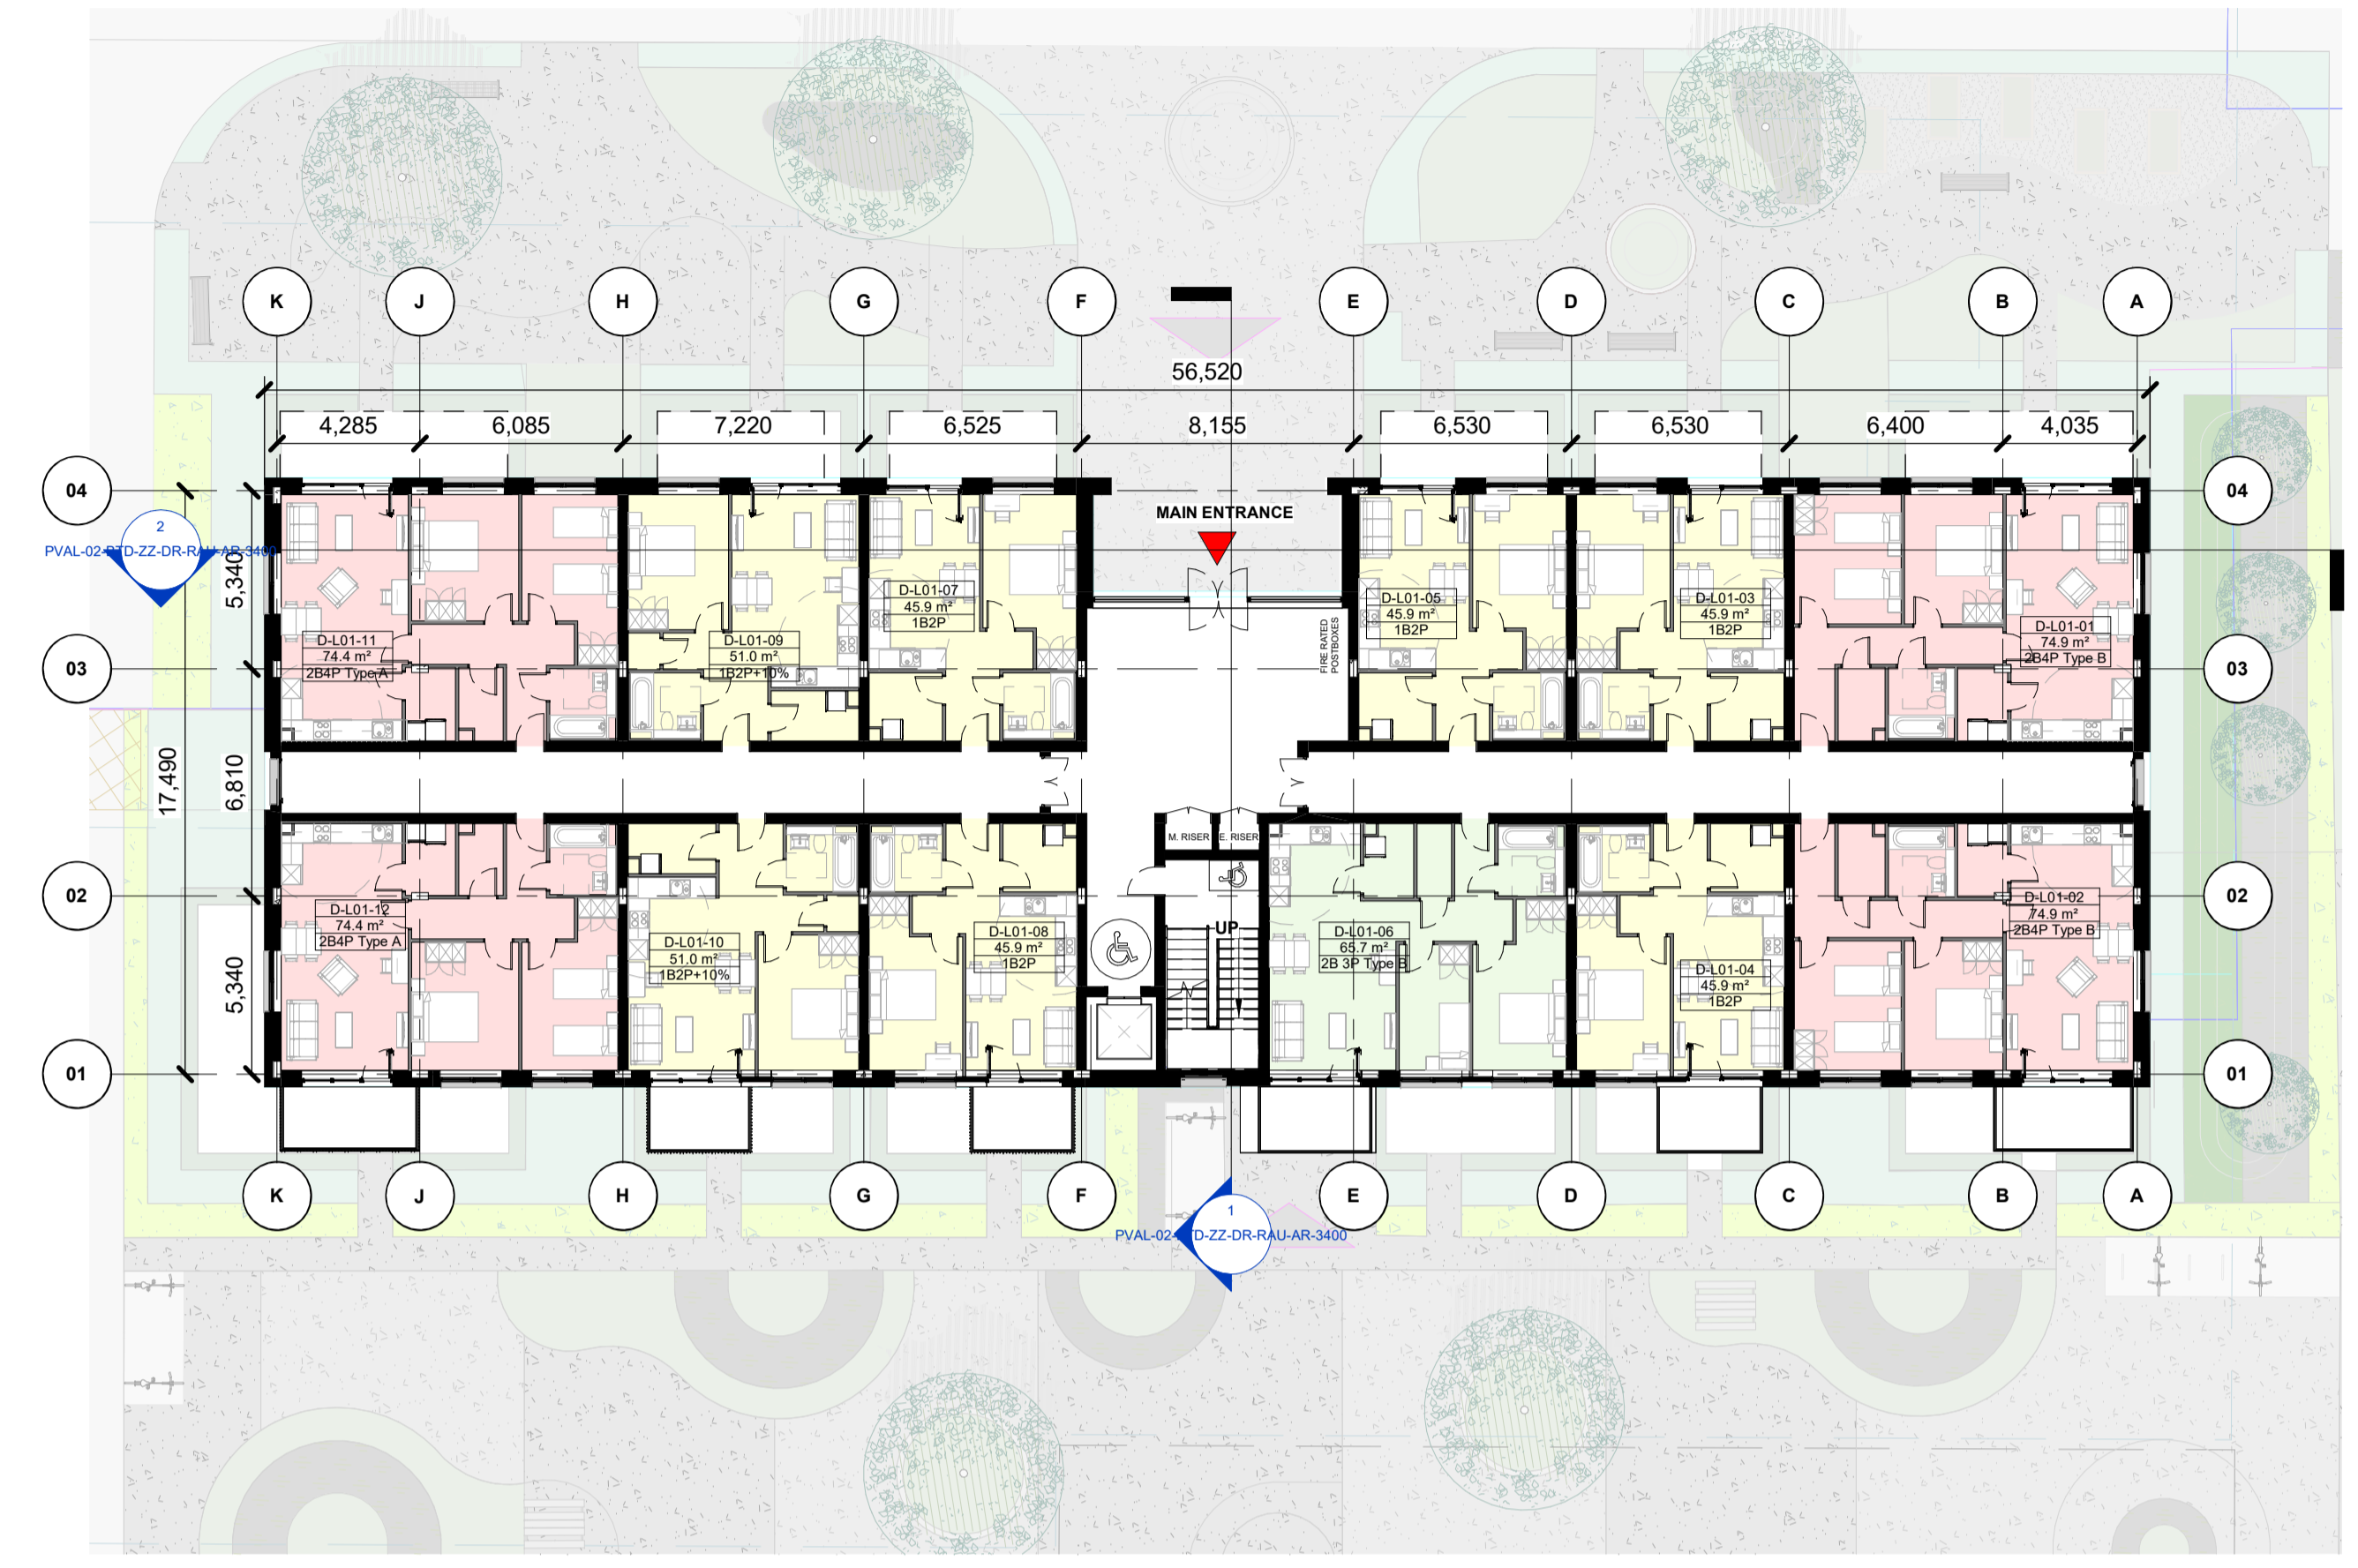

L01 - Upper Ground Floor Plan
1 : 200

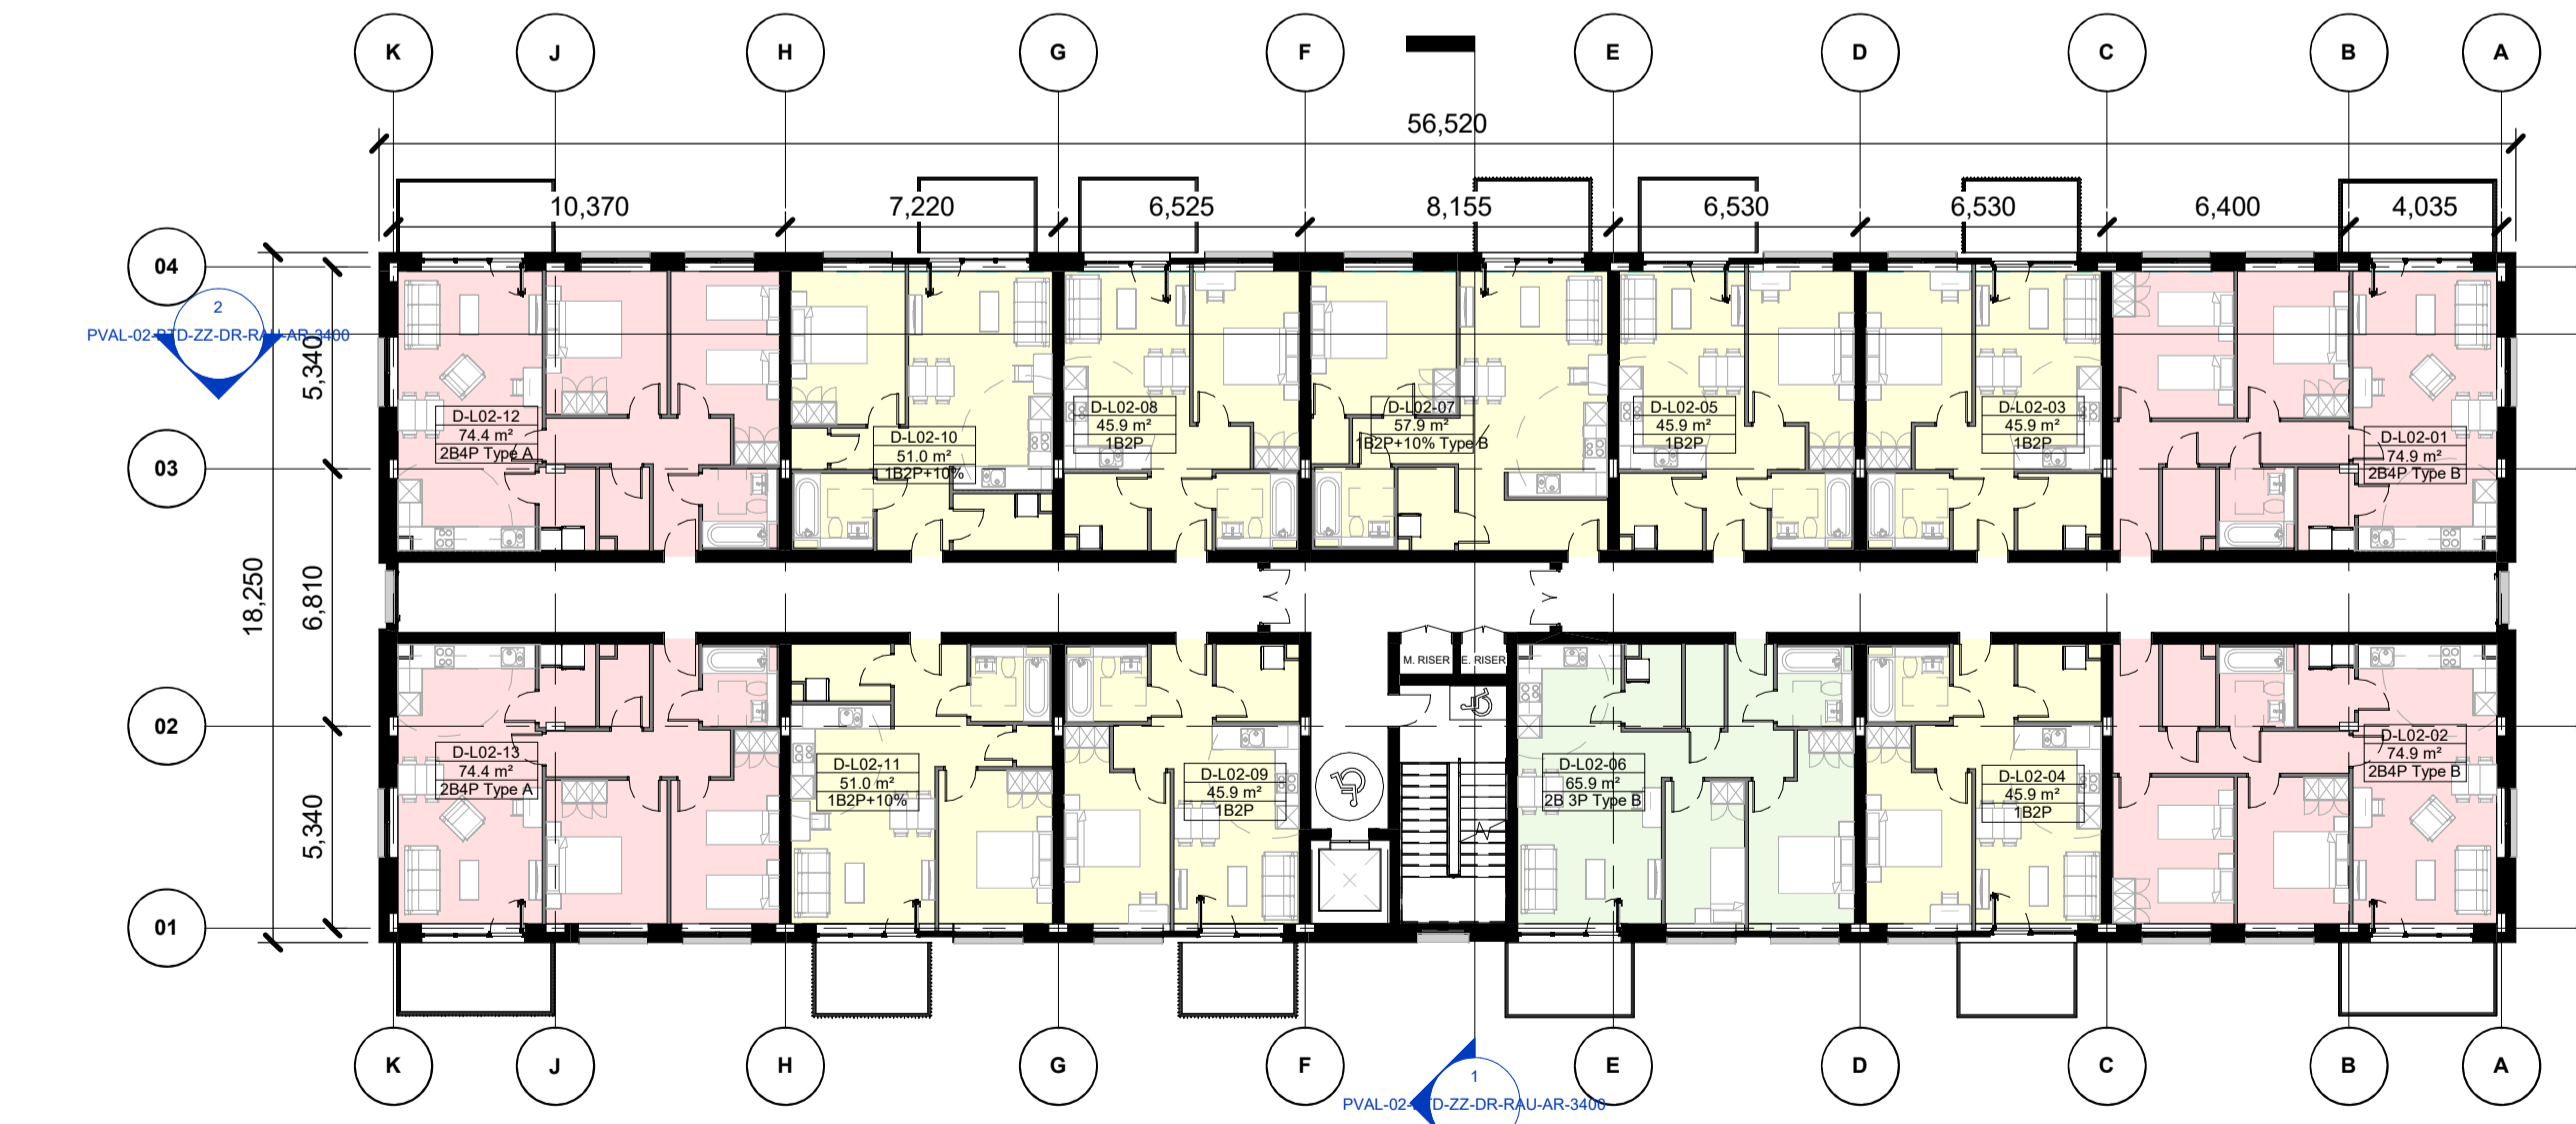

Typical Floor Plan - First Floor - Fifth Floor
1 : 200

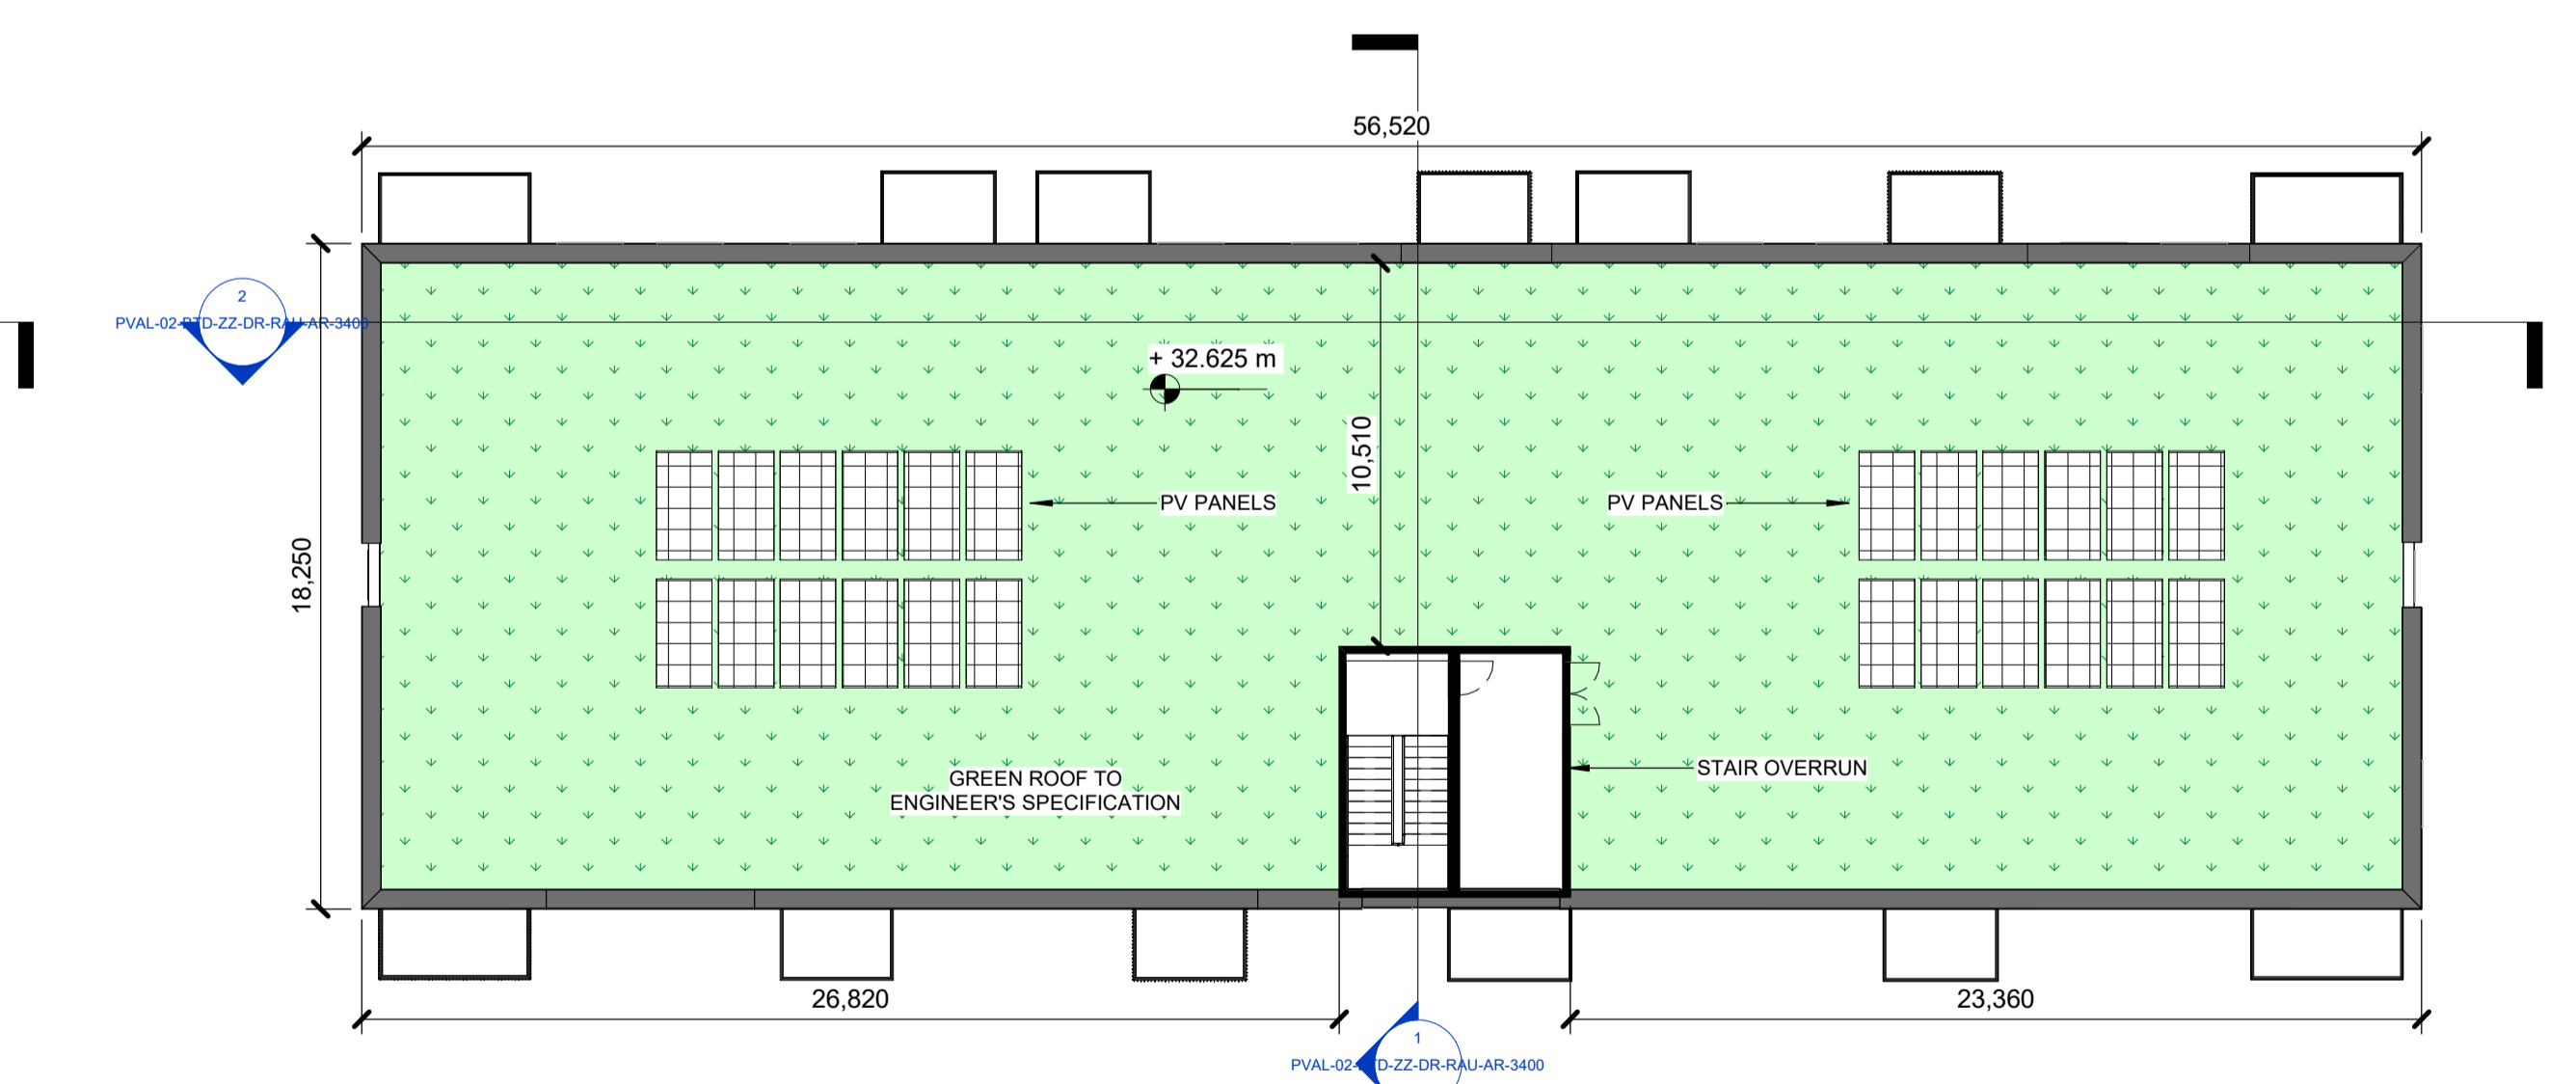

Roof
1 : 200


Notes:
 - Do not scale from this drawing. Use figured dimensions in all cases.
 - Verify dimensions on site and report any discrepancies to the Architect immediately.
 - This drawing is to be read in conjunction with the Architect's Specification.
 - © This drawing is copyright and may only be reproduced with the Architect's permission.

Drawing Notes:

- UNIT TYPE LEGEND**
- 1B2P
 - 2B3P
 - 2B4P
 - Block D - Bike Store
 - Block D - Bins

- BIN STORE LEGEND**
- Mixed Non Recyclables
 - Dry Mixed Recyclables
 - Organic
 - Glass

Site Key Plan

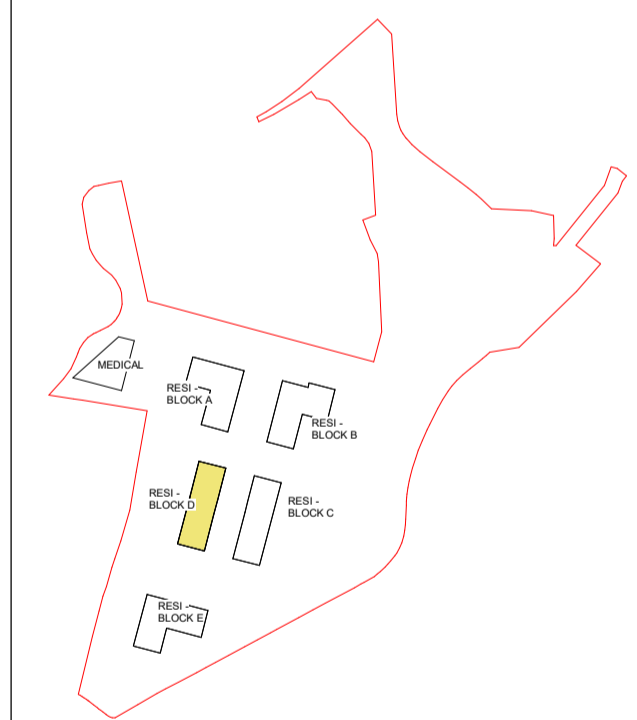

Rev.	Date	Drawn	Details of Issue / Revision
5	19/05/2026	CR	LRD Application
4	07/05/2026	LM	LRD Application
3	30/04/2026	LM	LRD - Information
2	30/12/2025	MM	Issued to S202 Submission
1	28/08/2025	MM	Issued to DT for Coordination

Issues & Revisions

46 O'Connell Street
Limerick
V94 8D88
T: +353 (0) 6 127 6789
W: www.reddyarchitecture.com
E: info@reddyarchitecture.com

Client Details:
Kirkland Investments Ltd.

Project Details:
Parkway Valley - Mixed Use Development
Singland, Dublin Road, Limerick

Drawing Title:
Block D - Planning Drawings - Plans

Job No. P24-308W	Sheet Size A3_Landscape	Scale @A1: 1:200
Issue Date: 07/05/2026	Drawn By: MM	Reviewed By: MH

Status S2	Purpose of Issue LRD Application
Project - System - Spatial Zone - Level - Type - Originator - Role - Number	
PVAL-02-BTD-ZZ-DR-RAU-AR-1400	P05