
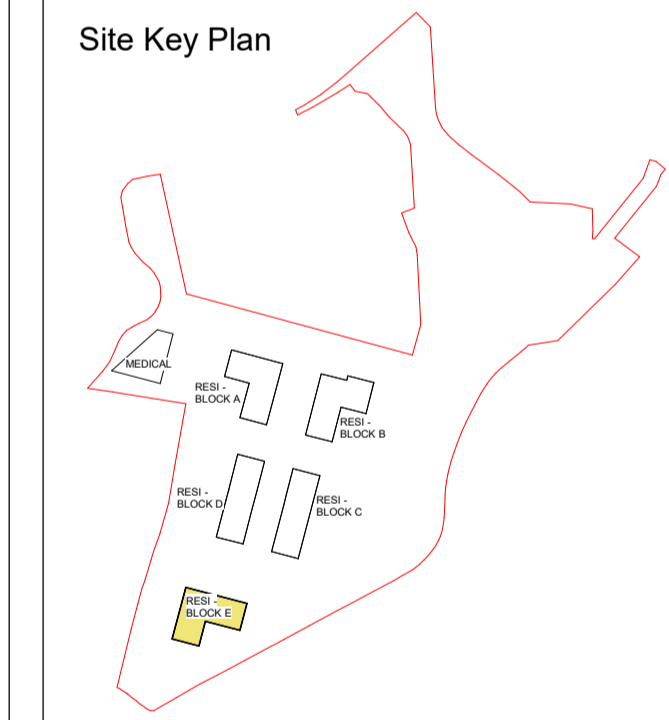


**Notes:**  
 - Do not scale from this drawing. Use figured dimensions in all cases.  
 - Verify dimensions on site and report any discrepancies to the Architect immediately.  
 - This drawing is to be read in conjunction with the Architect's Specification.  
 - © This drawing is copyright and may only be reproduced with the Architect's permission.

**Drawing Notes:**

**Material Finishes Legend**

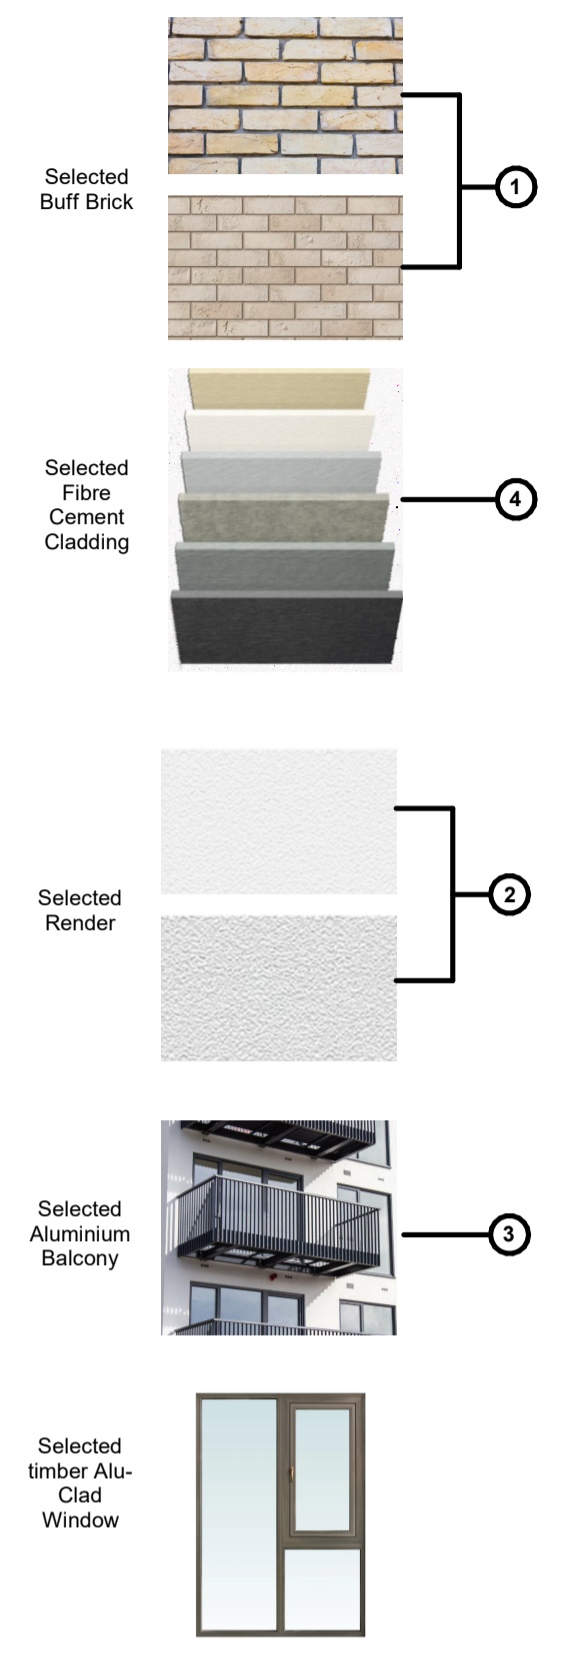

Rev.	Date	Drawn	Details of Issue / Revision
P6	21/05/2026	CR	LRD Application
P5	19/05/2026	CR	LRD Application
P4	07/05/2026	LM	LRD Application
P3	30/04/2026	LM	Information
P2	30/12/2025	MM	Issued to Site Submission
P1	29/08/2025	MM	Issued to DT for Coordination

**reddyQ+U**  
 46 O'Connell Street  
 Limerick  
 V94 8D88  
 T: +353 (0) 6 127 6789  
 W: www.reddyarchitecture.com  
 E: info@reddyarchitecture.com

**Client Details:**  
 Kirkland Investments Ltd

**Project Details:**  
 Parkway Valley - Mixed Use Development  
 Singland, Dublin Road, Limerick

**Drawing Title:**  
 Block E - Planning Drawings - Elevations

Job No. <b>P24-308W</b>	Sheet Size: <b>A1_Landscape</b>	Scale @A1: <b>1:200</b>
Issue Date: <b>07/05/2026</b>	Drawn By: <b>MM</b>	Reviewed By: <b>MH</b>


Status: <b>S2</b>	Purpose of Issue: <b>LRD Application</b>
Project - System - Spatial Zone - Level - Type - Originator - Role - Number - Revision <b>PVAL-02-BTE-ZZ-DR-RAU-AR-2500</b>	



Block E - East Elevation  
1 : 200



Block E - North Elevation  
1 : 200

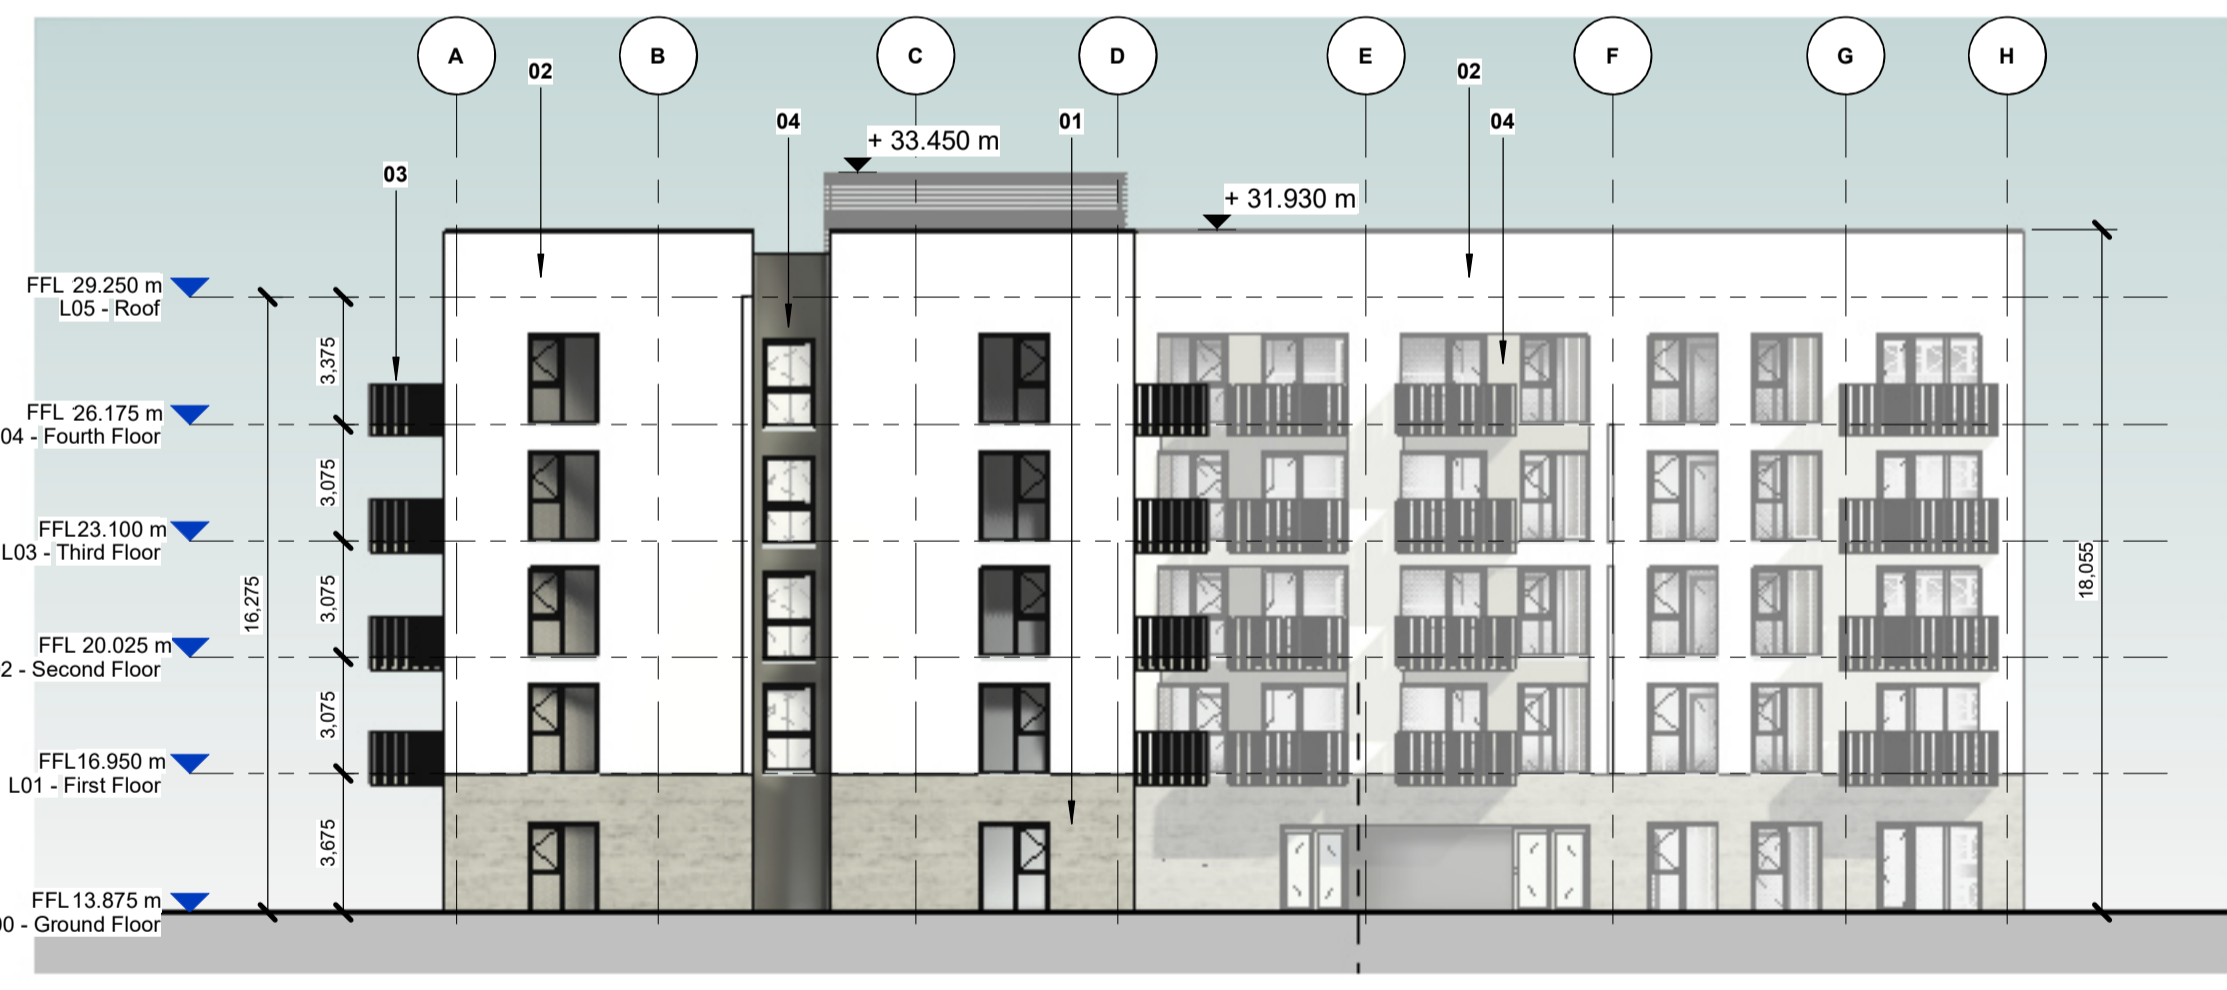

Block E - South Elevation  
1 : 200



Block E - West Elevation  
1 : 200