



Block B - West Elevation
1 : 200

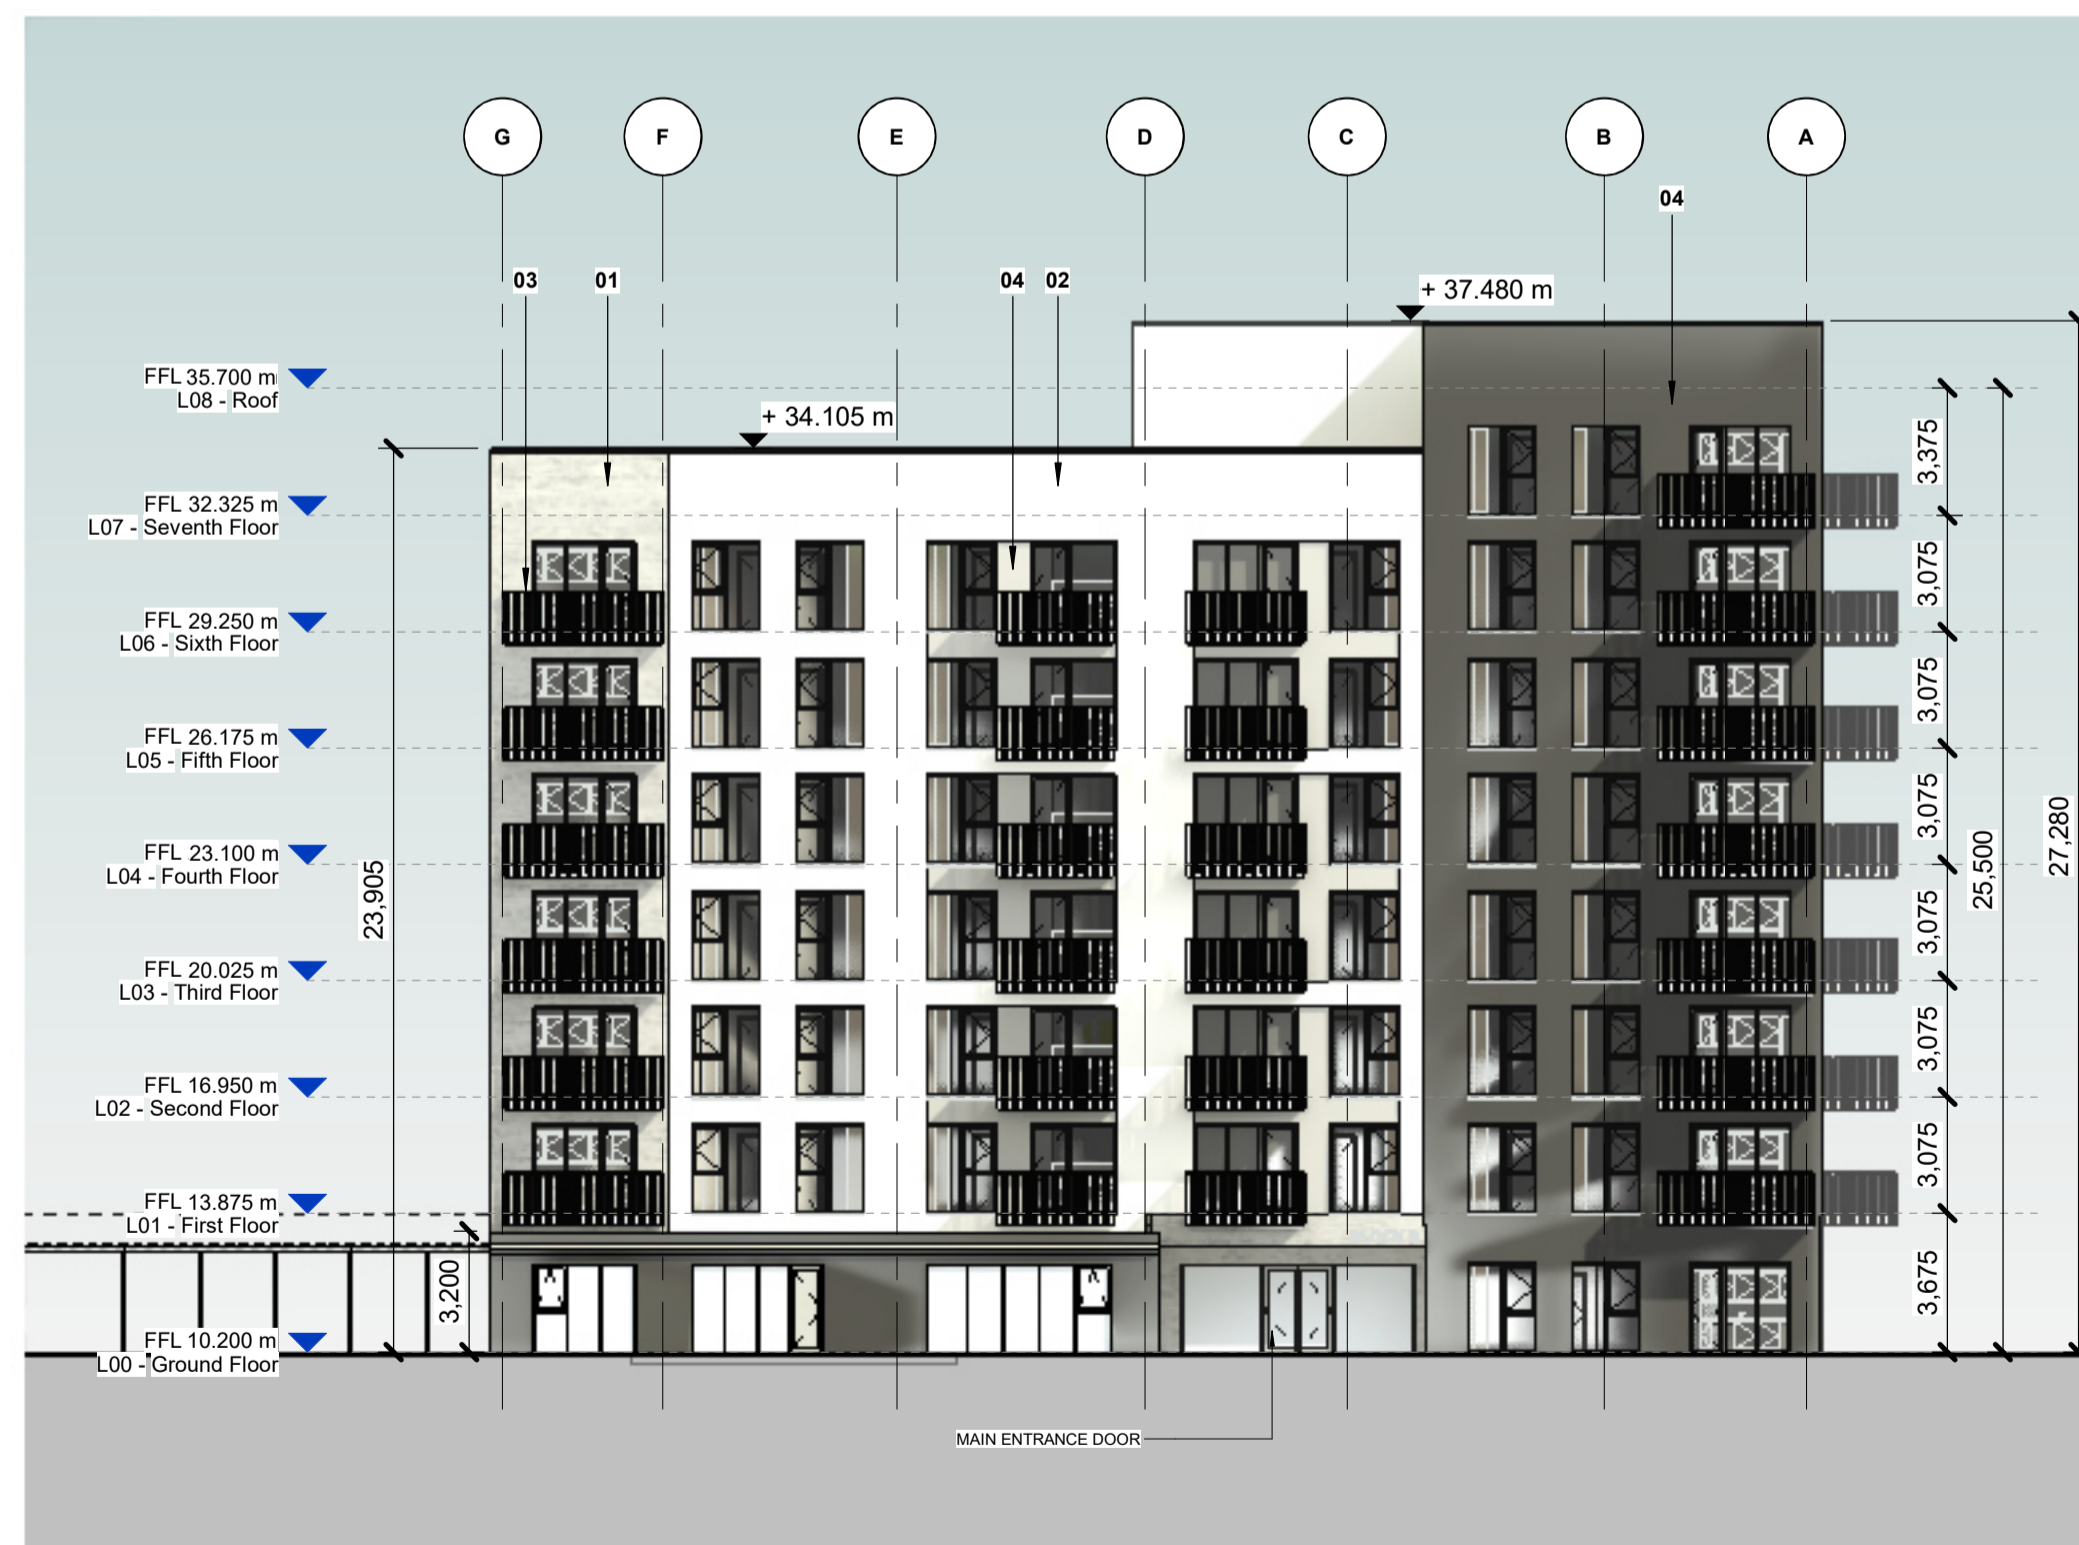

Block B - East Elevation
1 : 200



Block B - North Elevation
1 : 200

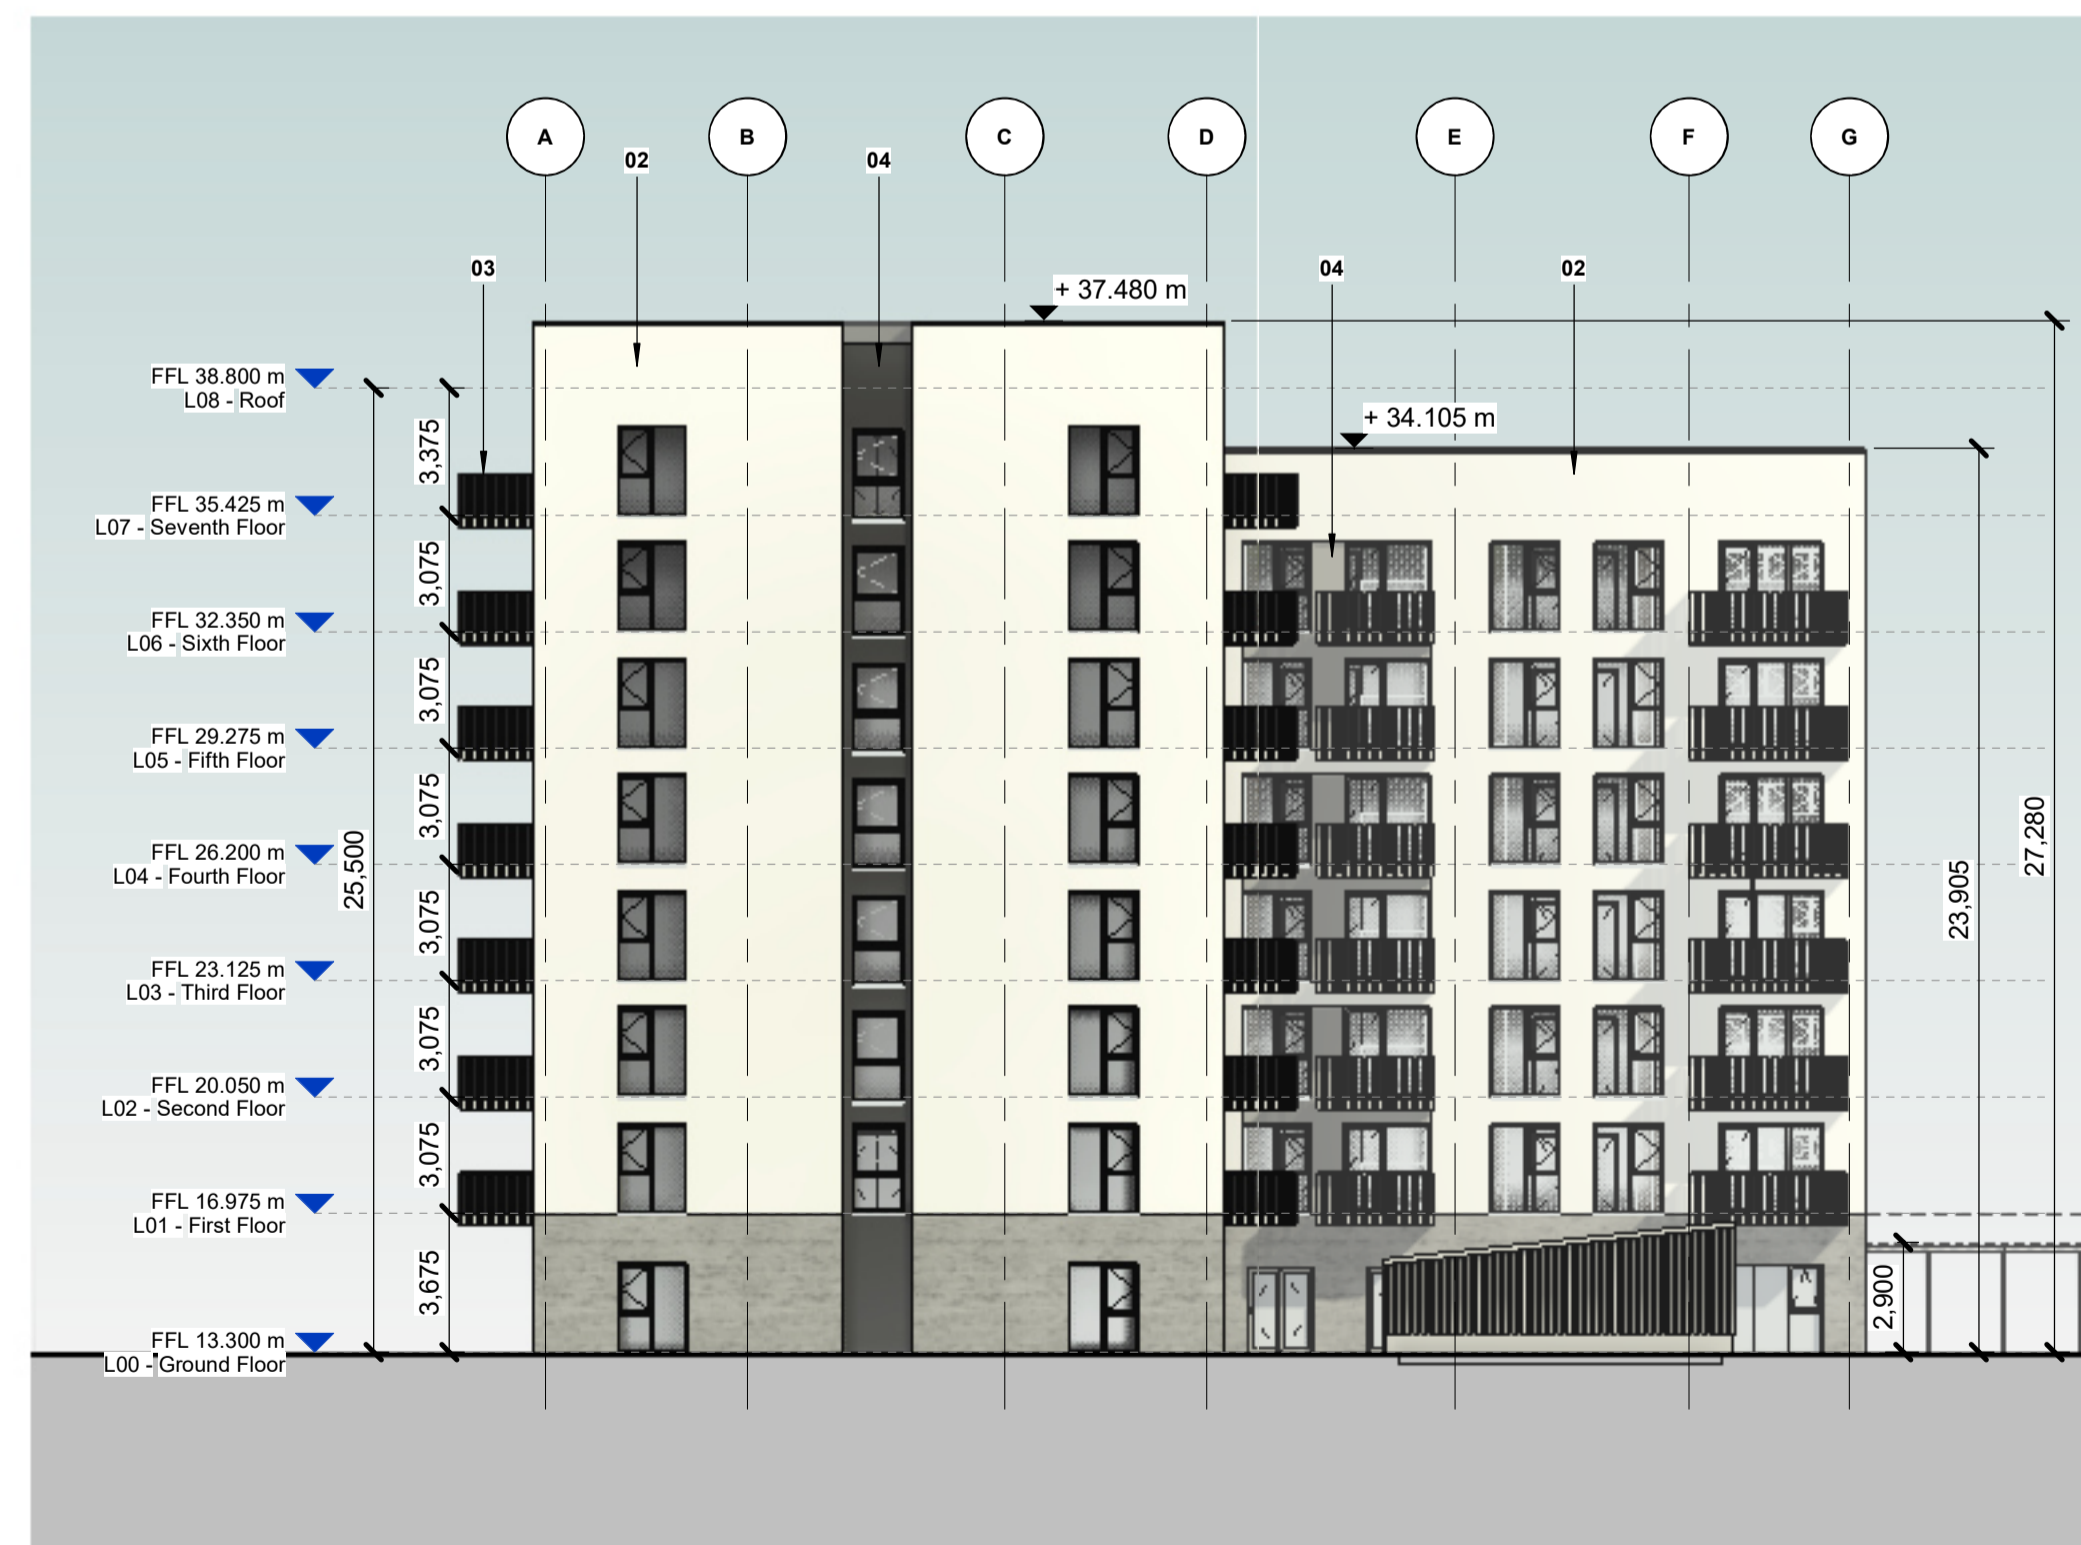


Block B - South Elevation
1 : 200


Notes:
 - Do not scale from this drawing. Use figured dimensions in all cases.
 - Verify dimensions on site and report any discrepancies to the Architect immediately.
 - This drawing is to be read in conjunction with the Architect's Specification.
 - © This drawing is copyright and may only be reproduced with the Architect's permission.

Drawing Notes:

Material Finishes Legend

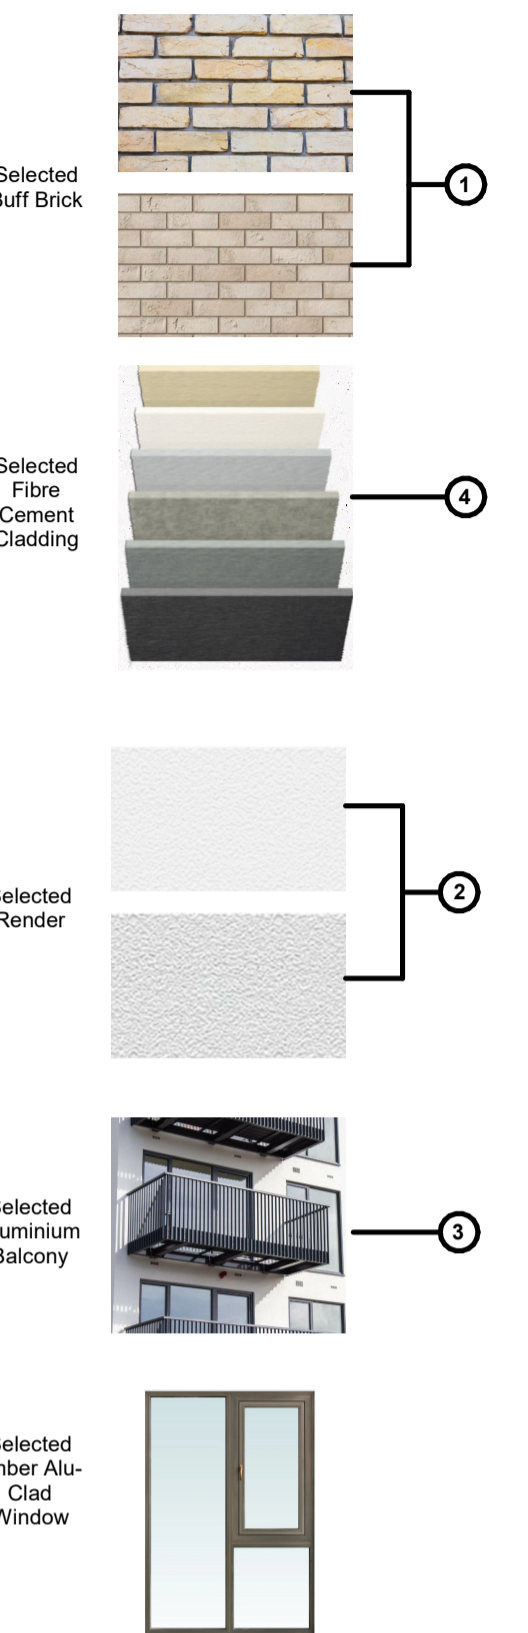

Site Key Plan

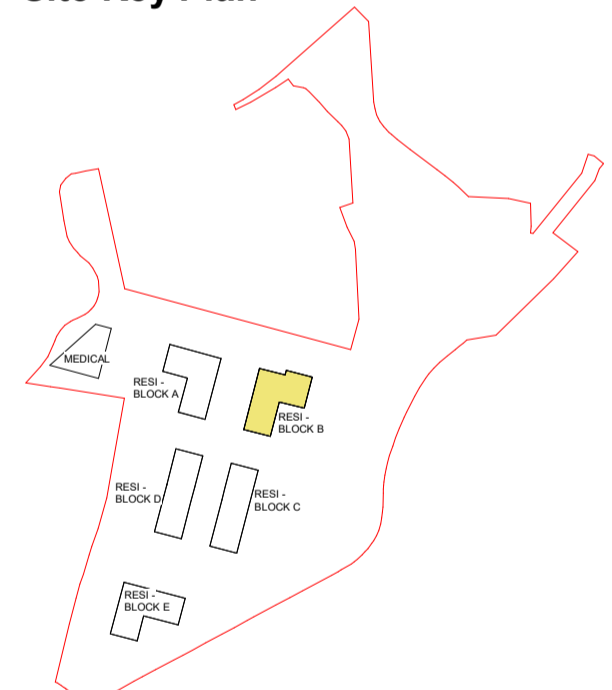

Rev.	Date	Drawn	Details of Issue / Revision
P5	19.05.2026	CR	LRD Application
P4	07.05.2026	LM	LRD Application
P3	30.04.2026	LM	LRD - Information
P2	20.12.2025	MM	Issued to S202 Submission
P1	29.08.2025	MM	Issued to DT for Coordination

reddyQ+U
 46 O'Connell Street
 Limerick
 V94 8D88
 T: +353 (0) 6 127 6789
 W: www.reddyarchitecture.com
 E: info@reddyarchitecture.com

Client Details:
Kirkland Investments Ltd

Project Details:
Parkway Valley - Mixed Use Development
Singland, Dublin Road, Limerick

Drawing Title:
Block B - Planning Drawings - Elevations

Job No. P24-308W	Sheet Size: A1_Landscape	Scale @A1: 1:200
Issue Date: 07/05/2026	Drawn By: MM	Reviewed By: MH
Status: S2	Purpose of Issue LRD Application	
Project - System - Spatial Zone - Level - Type - Originator - Role - Number PVAL-02-BTB-ZZ-DR-RAU-AR-2200		Revision P05