


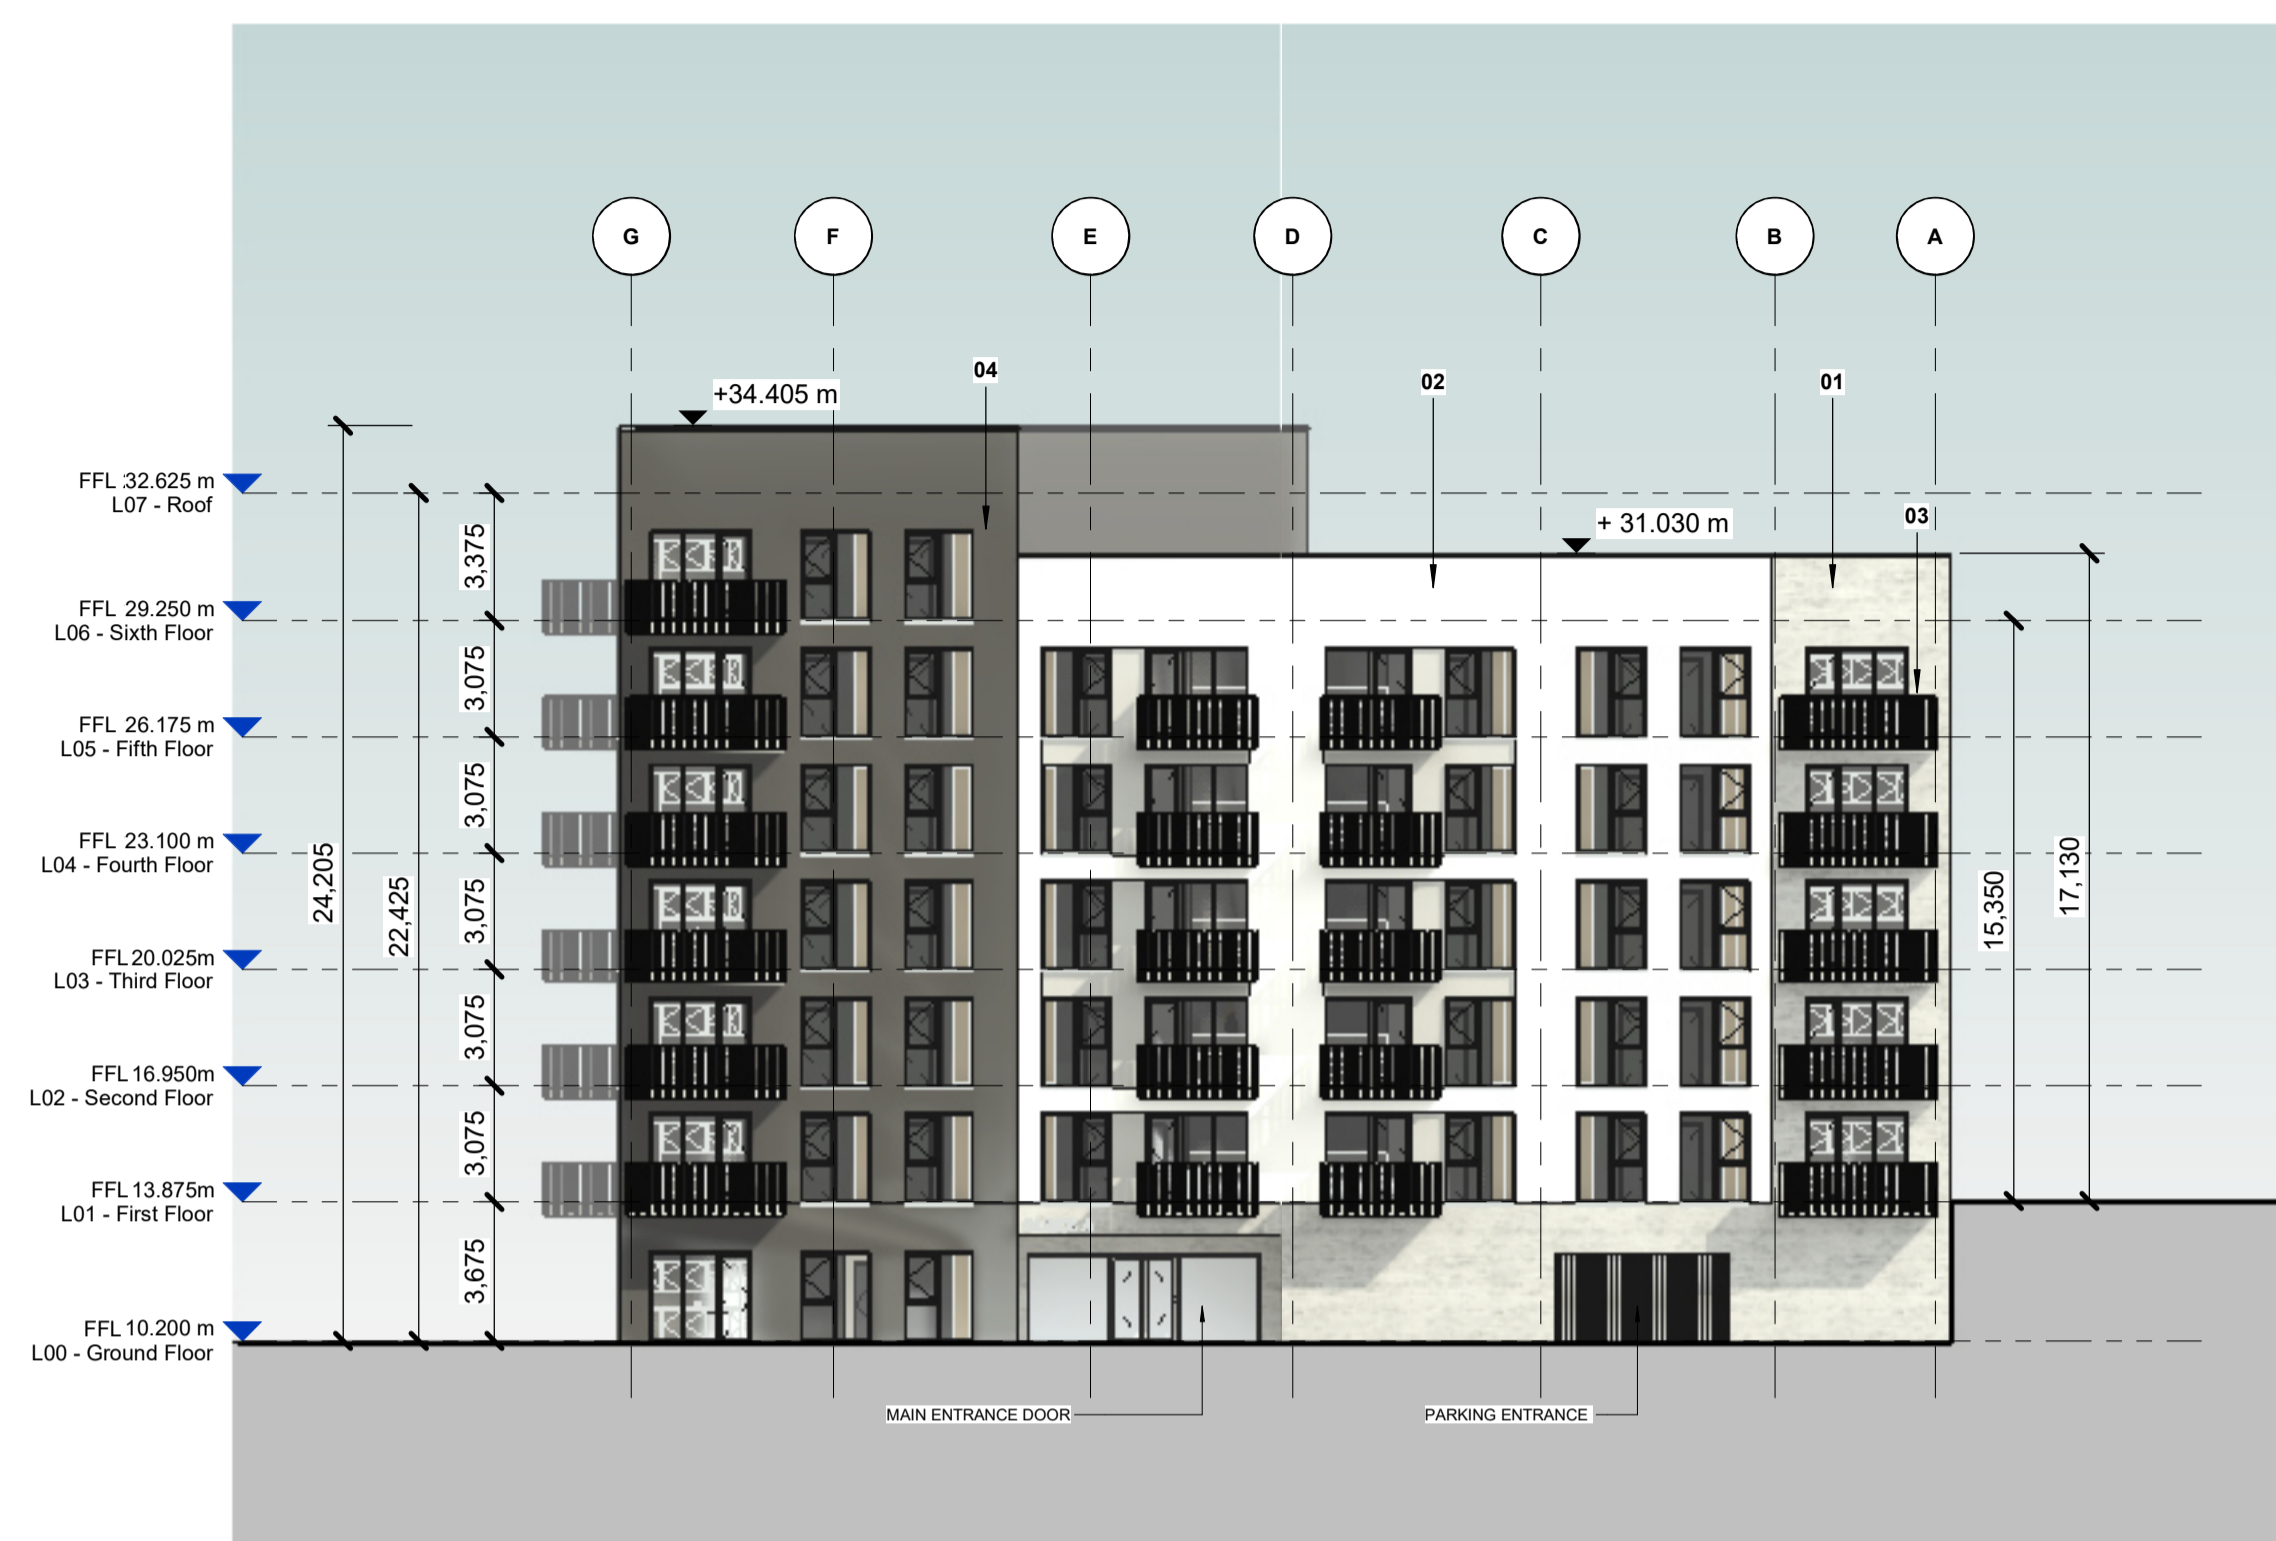

Block A - East Elevation  
1 : 200



Block A - North Elevation  
1 : 200



Block A - South Elevation  
1 : 200




Block A - West Elevation  
1 : 200


**Notes:**  
 - Do not scale from this drawing. Use figured dimensions in all cases.  
 - Verify dimensions on site and report any discrepancies to the Architect immediately.  
 - This drawing is to be read in conjunction with the Architect's Specification.  
 - © This drawing is copyright and may only be reproduced with the Architect's permission.

**Drawing Notes:**

**Material Finishes Legend**

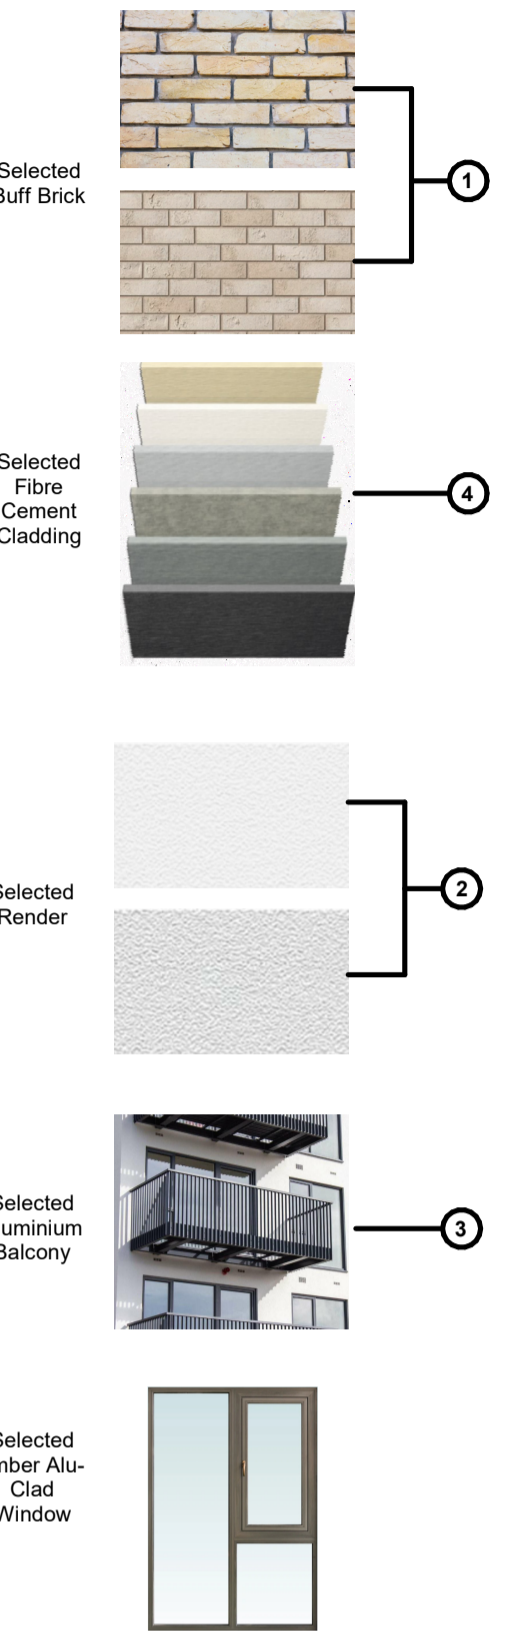

**Site Key Plan**

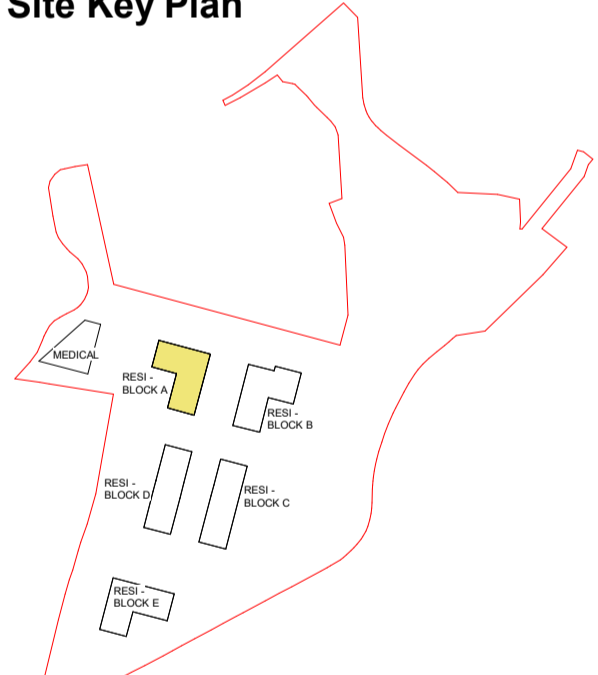

Rev.	Date	Drawn	Details of Issue / Revision
P5	19.05.2020	CR	LRD Application
P4	07.05.2020	LM	LRD Application
P3	30.04.2020	LM	LRD - Information
P2	20.10.2020	MM	Issued to S2/S3 Submission
P1	29.08.2020	MM	Issued to DT for Coordination

**Issues & Revisions**

46 O'Connell Street  
Limerick  
V94 8D88  
T: +353 (0) 6 127 6789  
W: www.reddyarchitecture.com  
E: info@reddyarchitecture.com

Client Details:  
**Kirkland Investments Ltd**

Project Details:  
**Parkway Valley - Mixed Use Development**  
 Singland, Dublin Road, Limerick

Drawing Title:  
**Block A - Planning Drawings - Elevations**

Job No. <b>P24-308W</b>	Sheet Size: <b>A1_Landscape</b>	Scale @A1: <b>1:200</b>
Issue Date: <b>07/05/26</b>	Drawn By: <b>MM</b>	Reviewed By: <b>MH</b>
Status: <b>S2</b>	Purpose of Issue <b>LRD Application</b>	
Project - System - Spatial Zone - Level - Type - Originator - Role - Number <b>PVAL-02-BTA-ZZ-DR-RAU-AR-2100</b>		Revision <b>P05</b>