


**Notes:**  
 - Do not scale from this drawing. Use figured dimensions in all cases.  
 - Verify dimensions on site and report any discrepancies to the Architect immediately.  
 - This drawing is to be read in conjunction with the Architect's Specification.  
 - © This drawing is copyright and may only be reproduced with the Architect's permission.

**Drawing Notes:**

**Material Finish Legend**

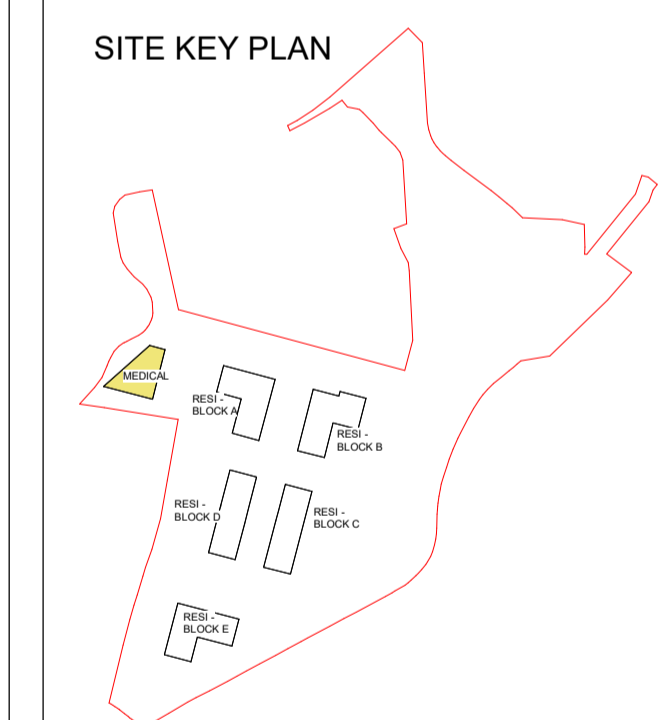

Rev.	Date	Drawn	Details of Issue / Revision
4	19/05/2026	CR	LRD Application
3	07/05/2026	CR	LRD Application
2	30/04/2025	LM	LRD Information
1	30/10/2025	LB	Issued for S2b Submission


Delightful Business Centre,  
 124-126 Elmfield Street,  
 Dalkey, Co. Dub.  
 D18 K938  
 T: + 353 (0)1 438 2882  
 W: www.reddyarchitecture.com  
 E: info@reddyarchitecture.com

**Client Details:**  
 Kirkland Investments Ltd

**Project Details:**  
 Parkway Valley - Mixed Use Development  
 Singland, Dublin Road, Limerick

**Drawing Title:**  
 Medical Centre - Planning Drawings - Elevations & Sections

Job No.	Sheet Size	Scale @A1:
P24-308W	A1_Landscape	1:200
Issue Date:	Drawn By:	Reviewed By:
07/05/2026	LB	MH
Status	Purpose of Issue	
S2	LRD Application	
Project - System - Spatial Zone - Level - Type - Originator - Role - Number		
PVAL-02-MED-ZZ-DR-RAU-AR-2600		

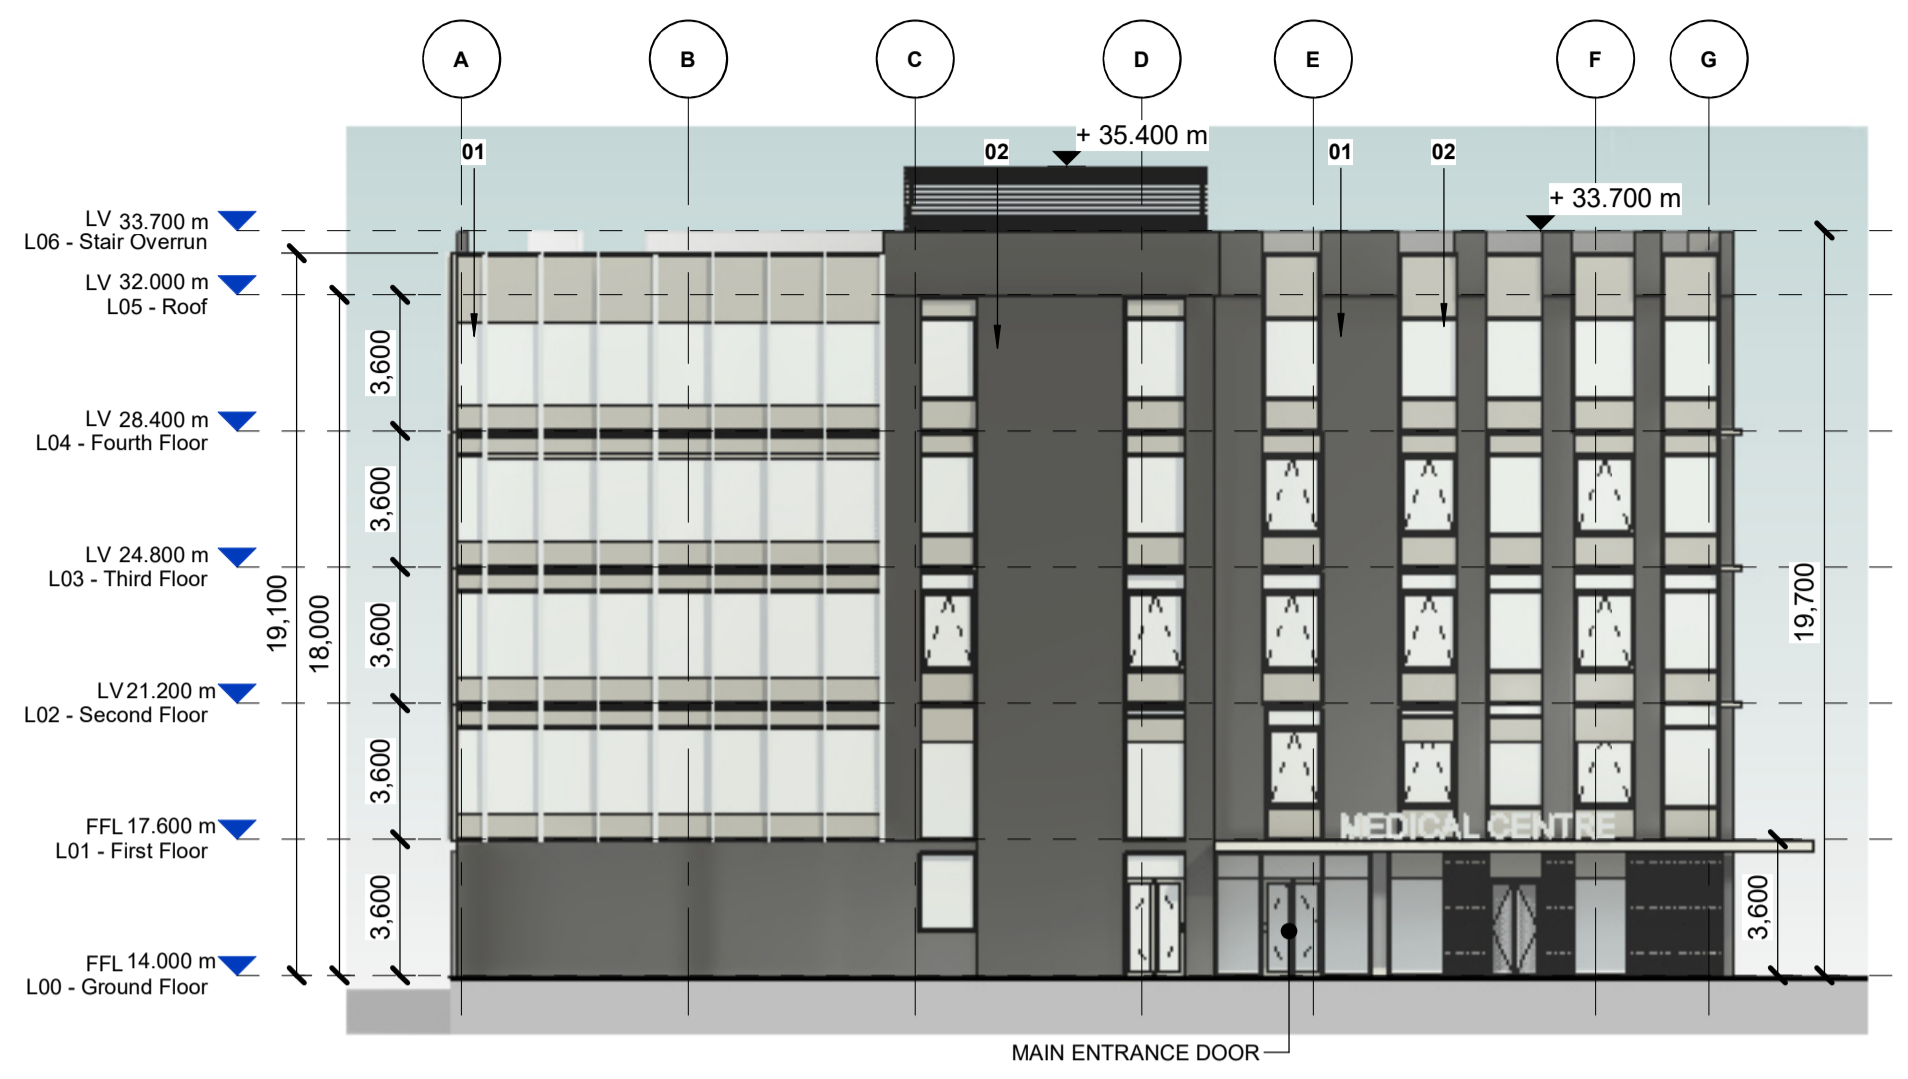


East Elevation  
1 : 200



North Elevation  
1 : 200



South Elevation  
1 : 200

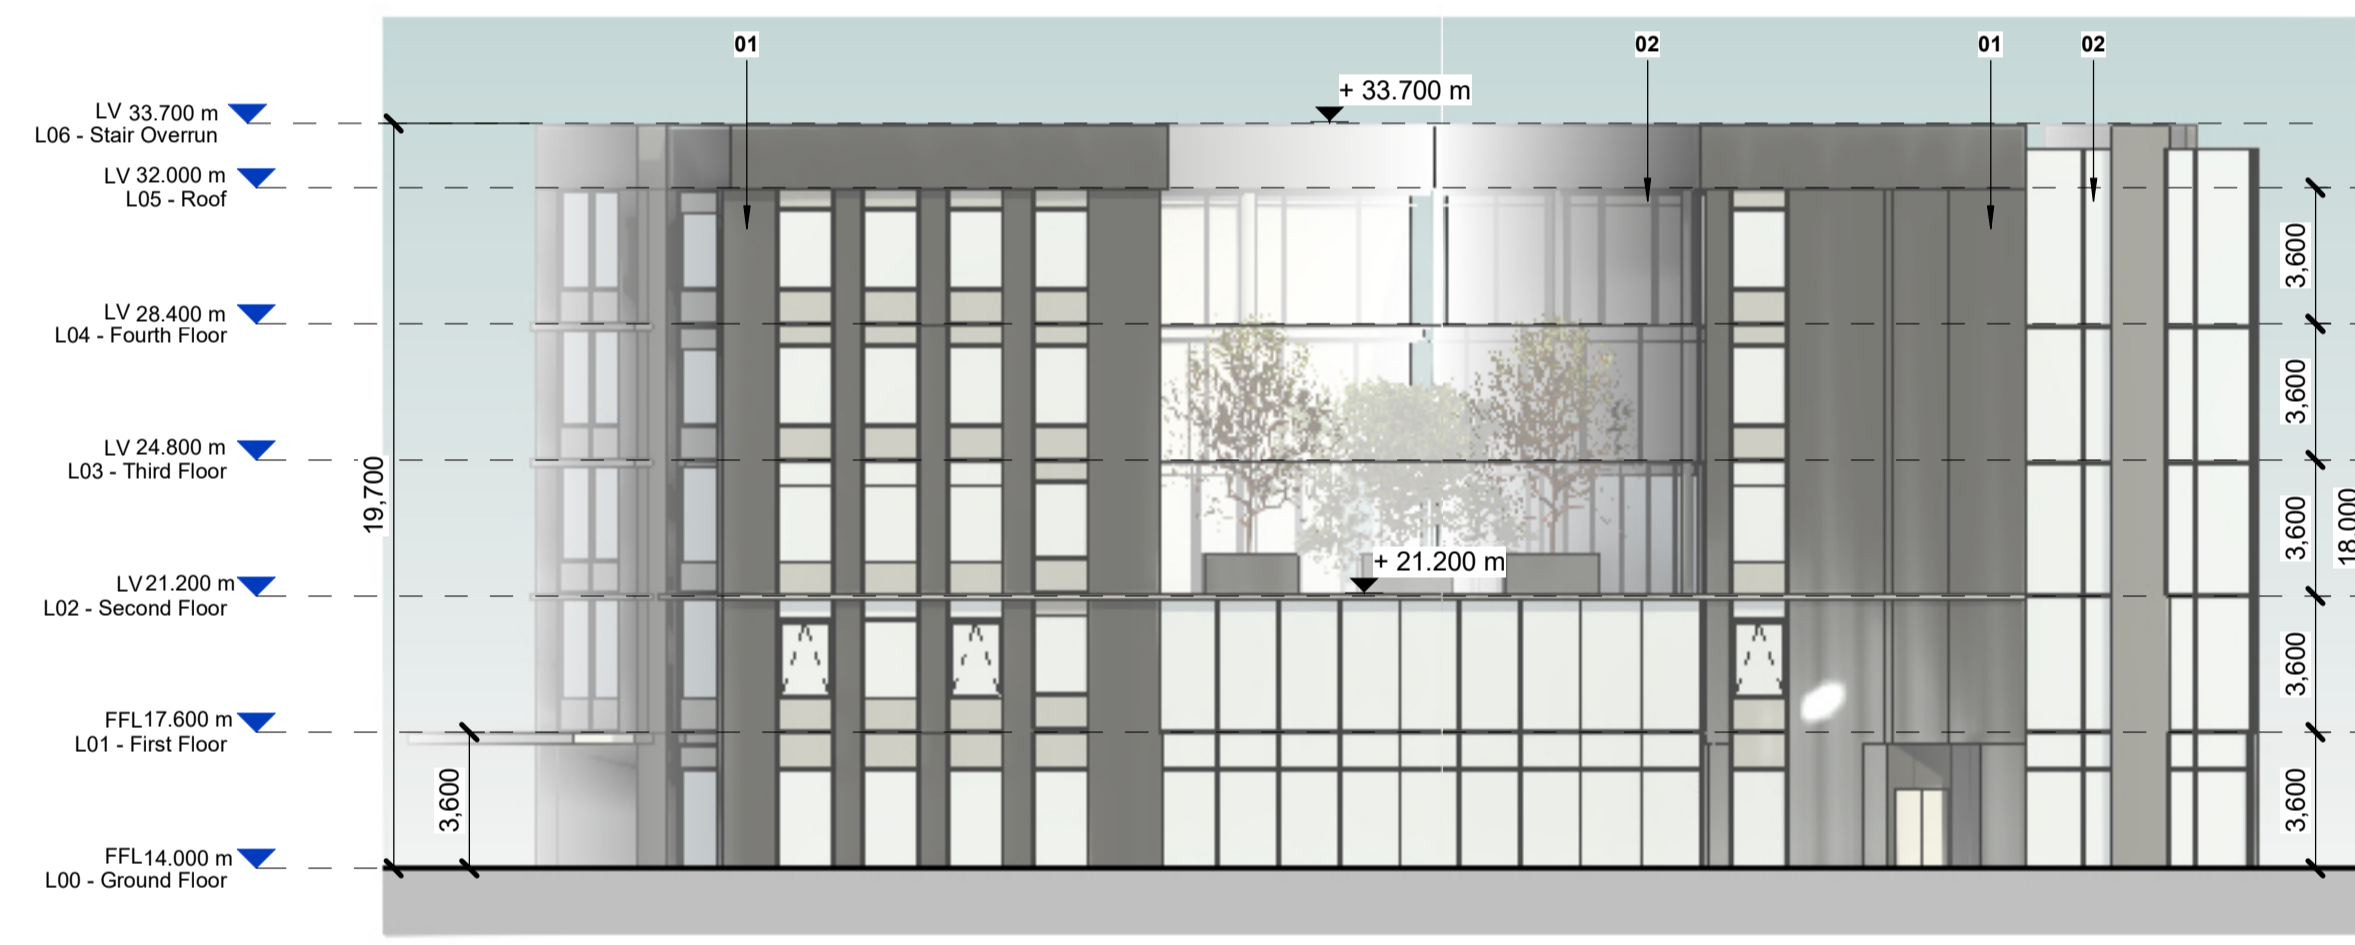

West Elevation  
1 : 200



Section A-A  
1 : 200



Section B-B  
1 : 200