



L00 - Ground Floor
1 : 200




L01 - First Floor
1 : 200

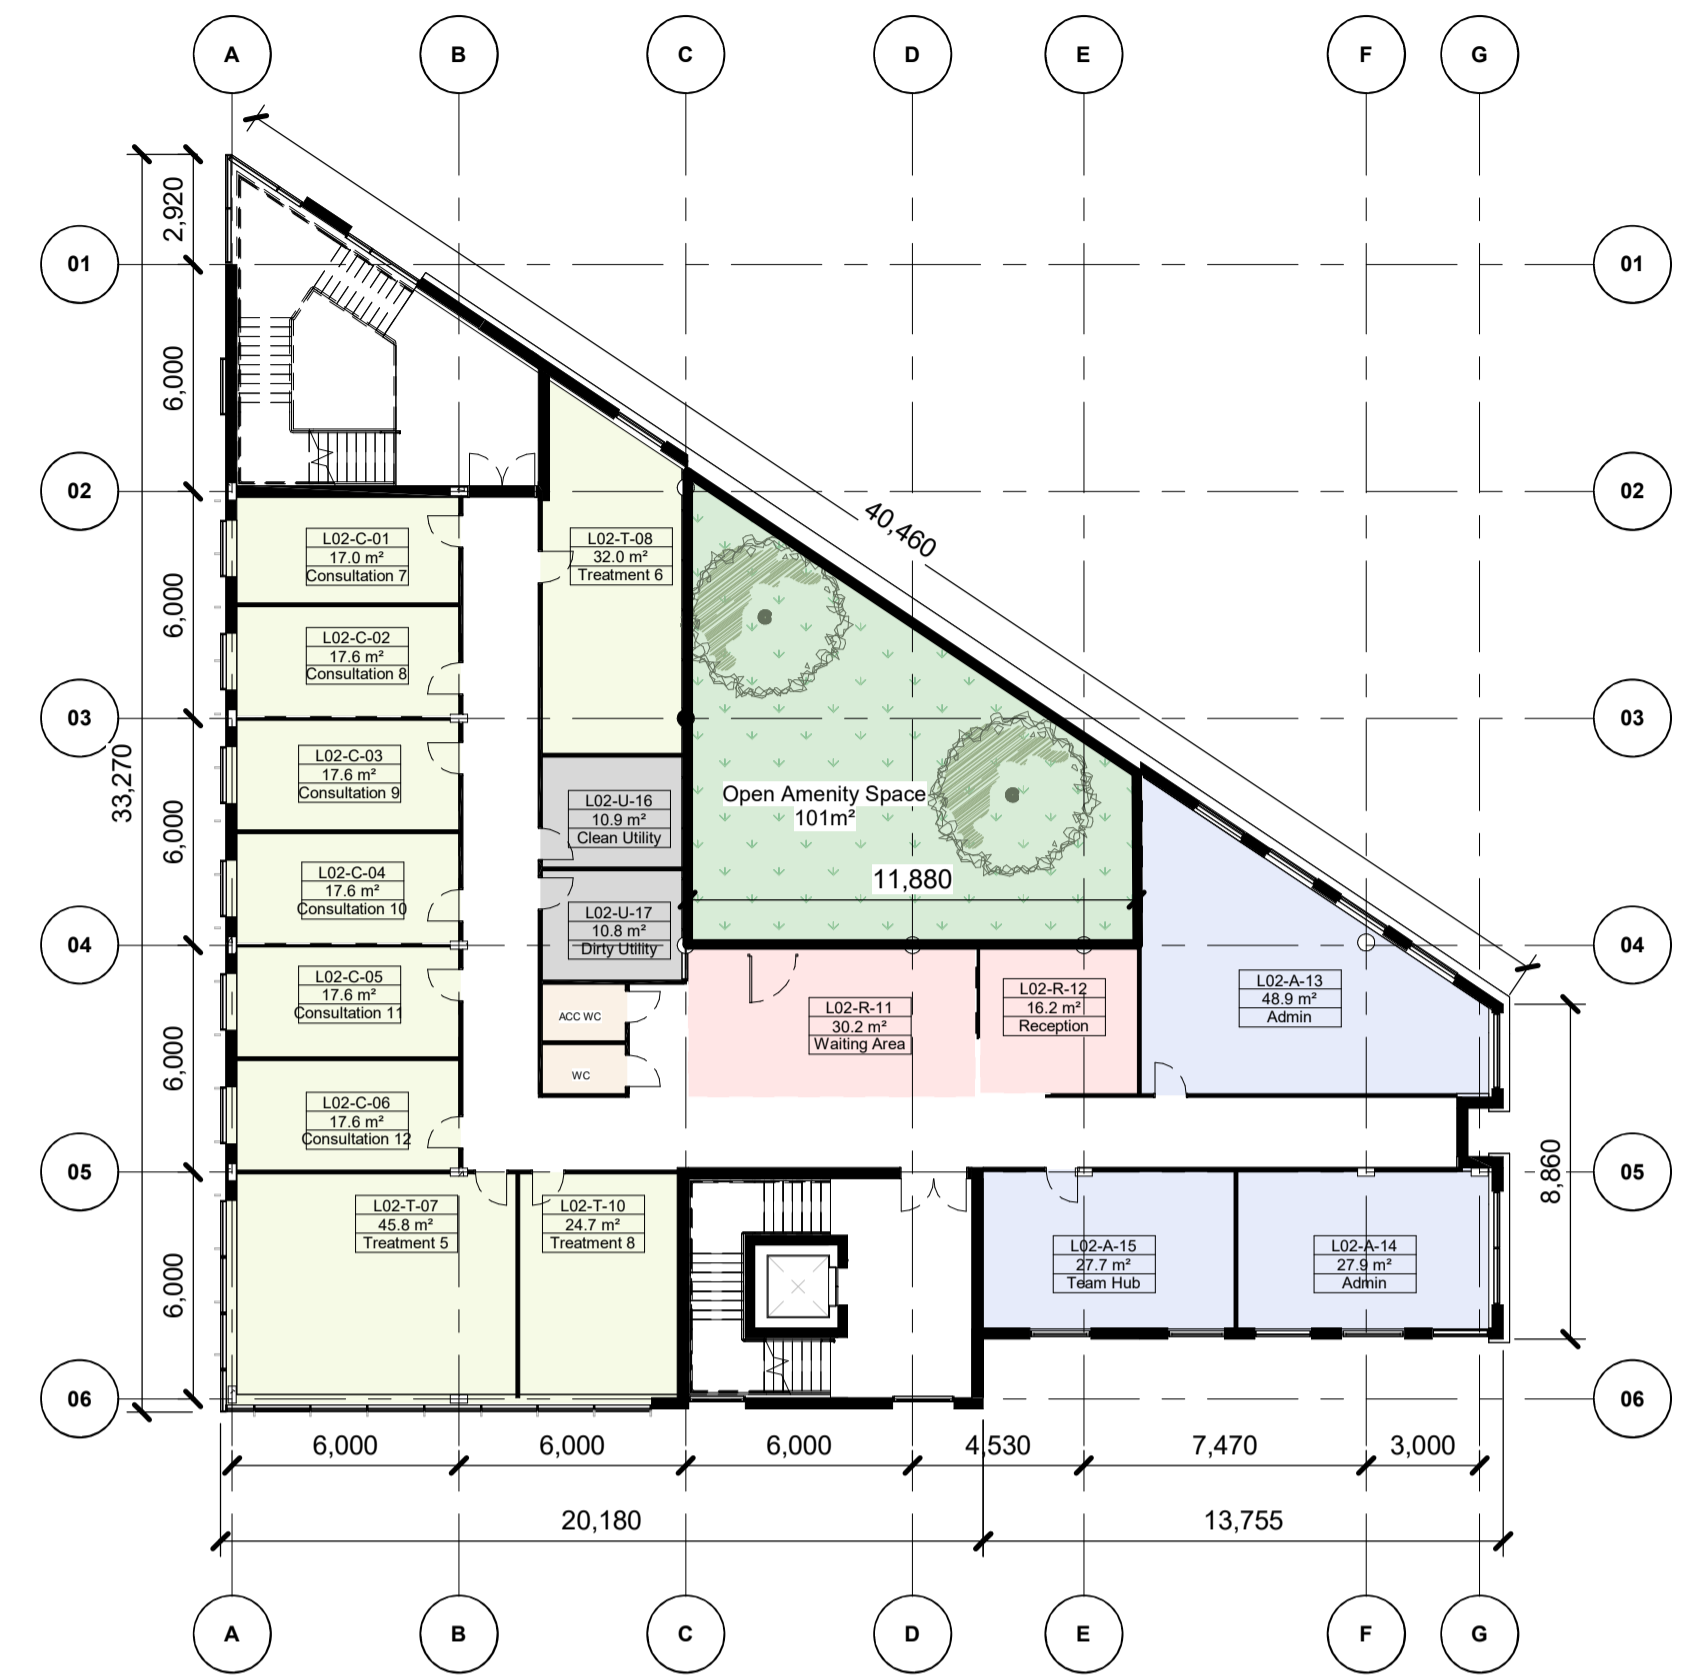

Typical Floor Plan - Second & Third Floor
1 : 200

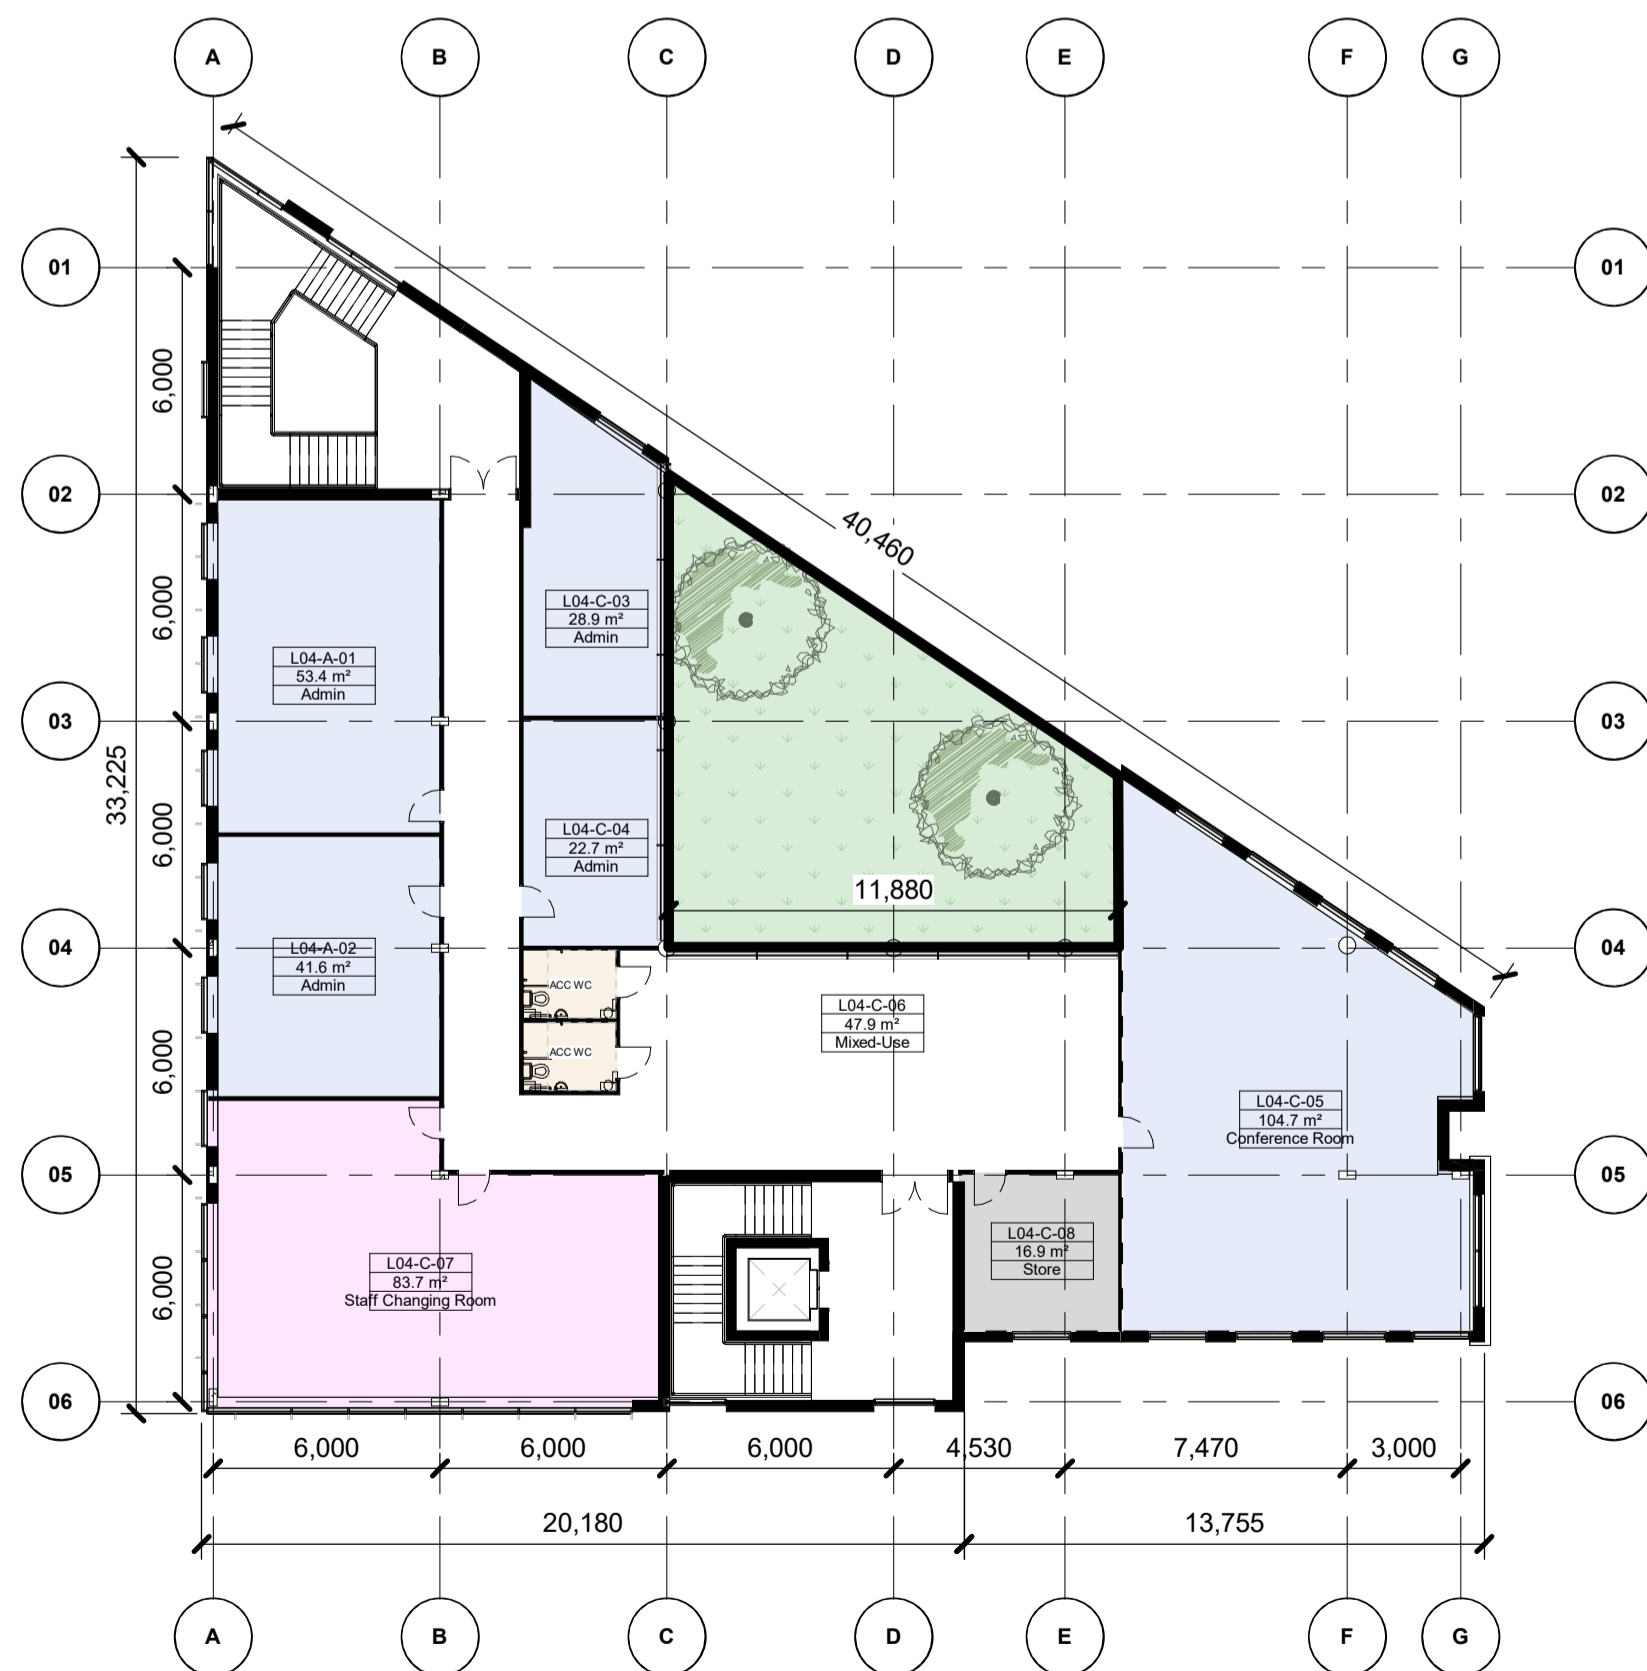


L04 - Fourth Floor Plan
1 : 200

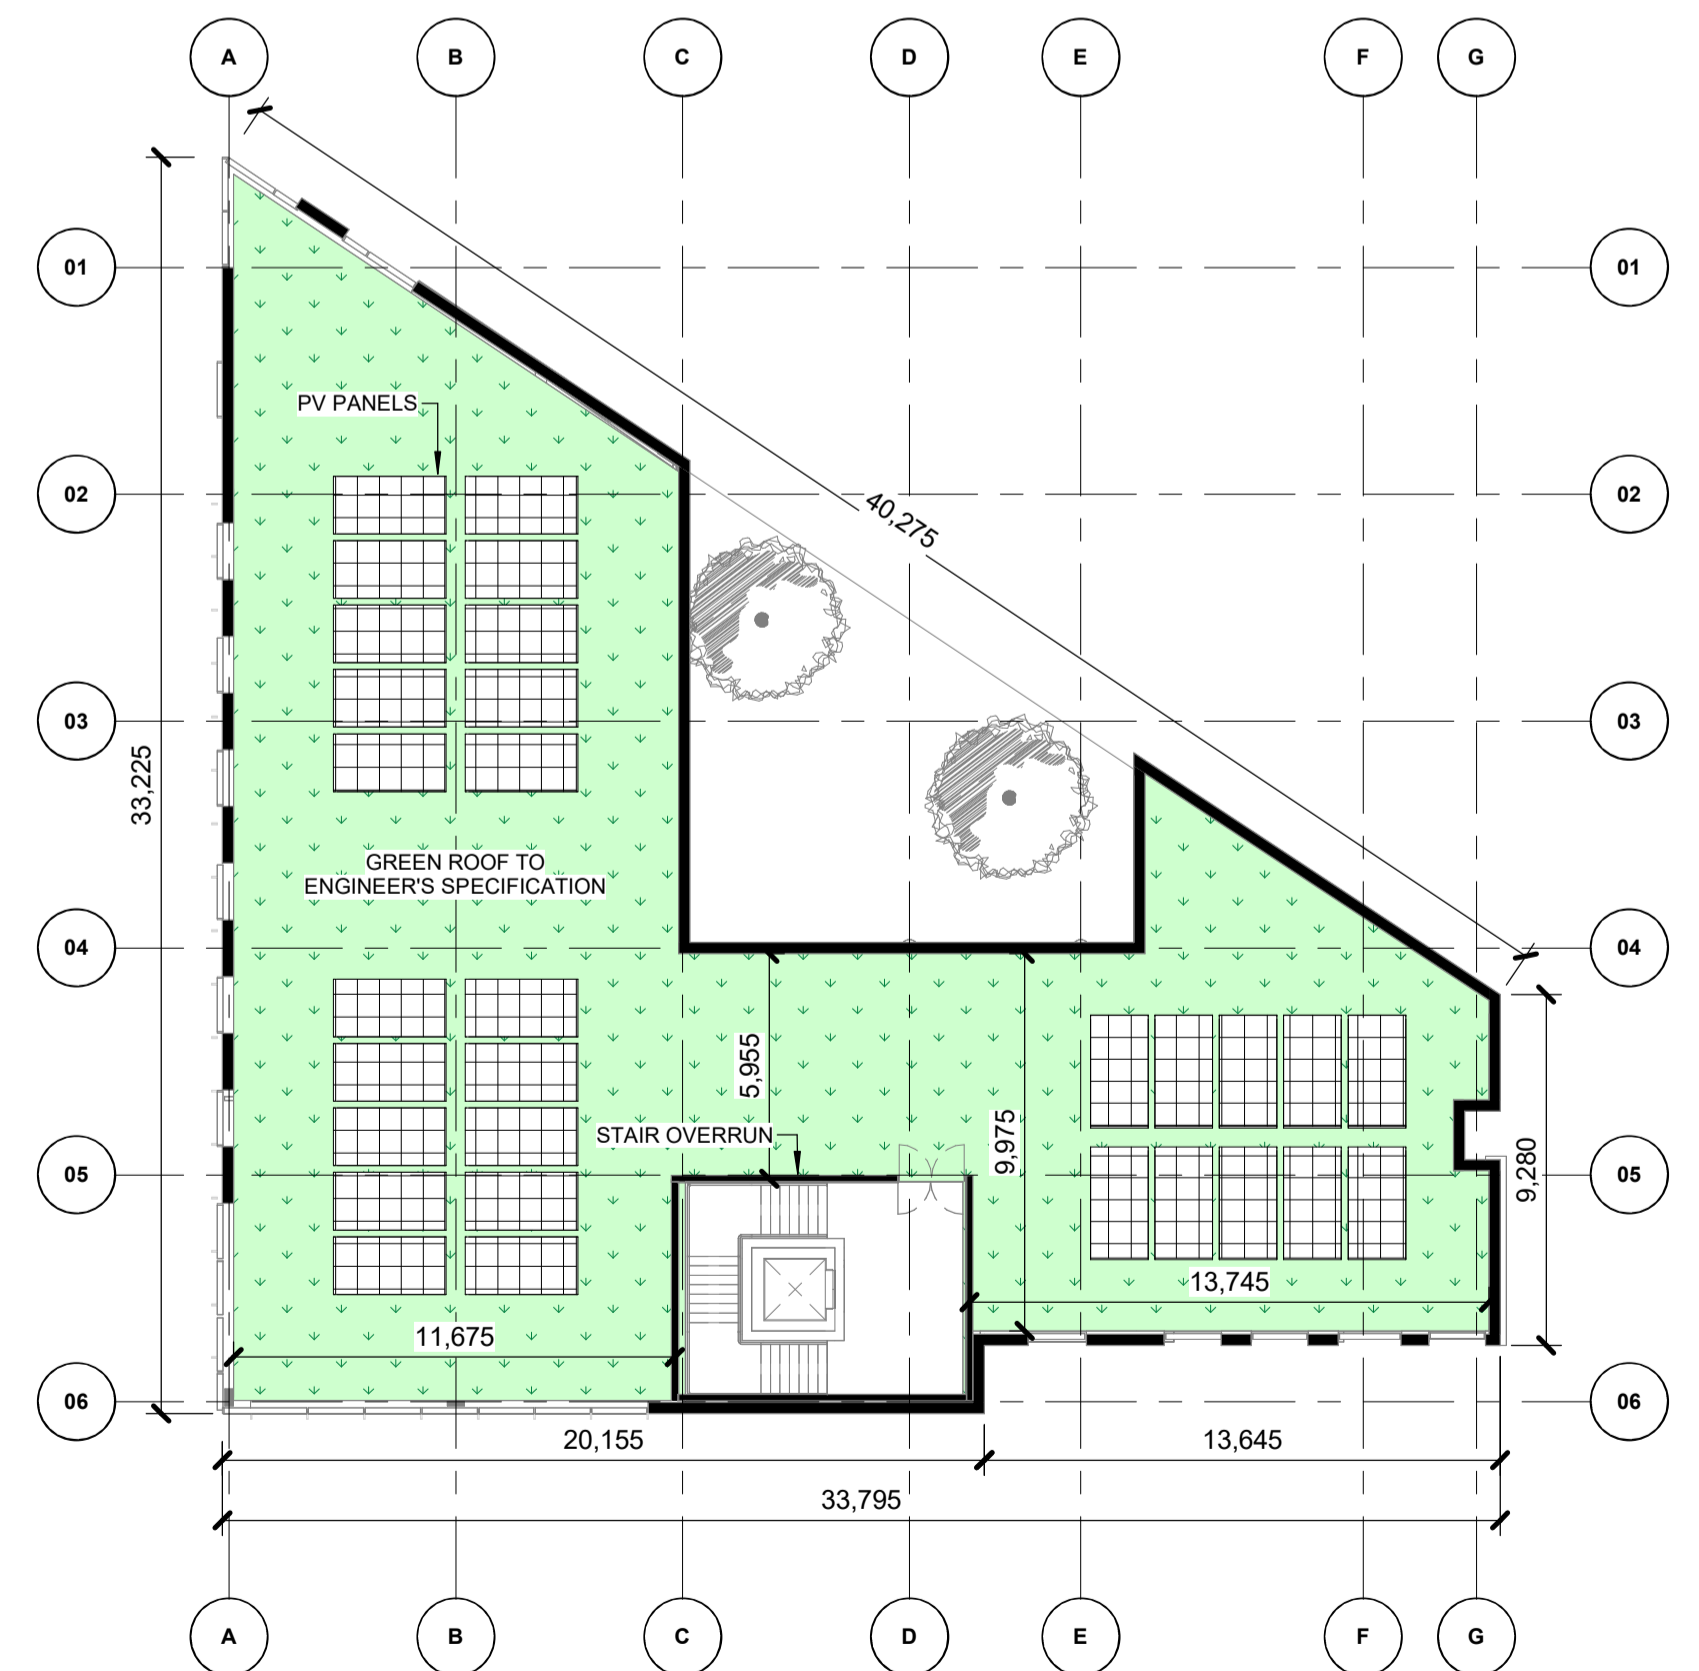

L05 - Roof
1 : 200

Notes:
 - Do not scale from this drawing. Use figured dimensions in all cases.
 - Verify dimensions on site and report any discrepancies to the Architect immediately.
 - This drawing is to be read in conjunction with the Architect's Specification.
 - © This drawing is copyright and may only be reproduced with the Architect's permission.

Drawing Notes:

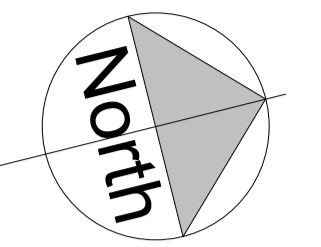


ROOM LEGEND

- Staff
- Treatment/Consultant Room
- Changing Area
- Waiting/Reception
- WC
- Store/Utility/Services

BIN STORE LEGEND

- Medical Waste
- Mixed Non Recyclables
- Dry Mixed Recyclables
- Organic
- Glass

SITE KEY PLAN

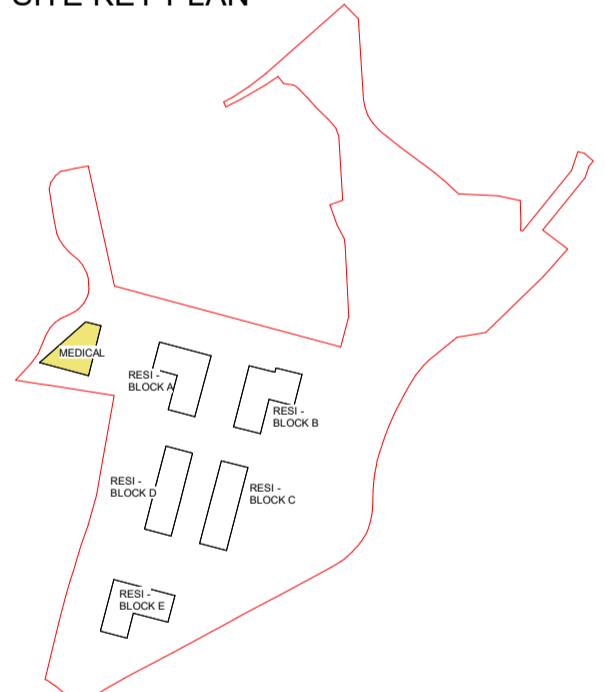

Rev.	Date	Drawn	Details of Issue / Revision
4	19/05/2026	CR	LRD Application
3	07/05/2026	CR	LRD Application
2	30/04/2026	LM	LRD Information
1	30/10/2025	LB	Issued for S2b Submission

Issues & Revisions

Delight Business Centre,
 23-29 Elmfield Street,
 Delight, Cork,
 PR2 P038
 T: + 353 (0) 81 438 2882
 W: www.reddyarchitecture.com
 E: info@reddyarchitecture.com

Client Details:
Kirkland Investments Ltd

Project Details:
Parkway Valley - Mixed Use Development
 Singland, Dublin Road, Limerick

Drawing Title:
Medical Centre - Planning Drawings - Plans

Job No. P24-308W	Sheet Size A1_Landscape	Scale @A1: 1:200
Issue Date: 07/05/2026	Drawn By: LB	Reviewed By: MH
Status: S2	Purpose of Issue LRD Application	
Project - System - Spatial Zone - Level - Type - Originator - Role - Number PVAL-02-MED-XX-DR-RAU-AR-1600		