



Rev.	Date	Description

Legend:

- **Category (A, A1, A2, A3)**
Those of high quality and value: in such a condition as to be able to make a substantial contribution (a minimum of 40 years)
- **Category (B, B1, B2, B3)**
Those of moderate quality and value: those in such a condition as to make a significant contribution (a minimum of 20 years)
- **Category (C, C1, C2, C3)**
Those of low quality and value: currently in adequate condition to remain until new planting could be established (a minimum of 10 years) or young trees with a stem diameter below 150mm
- **Category (U)**
Those in such condition that any existing value would be lost within 10 years and which should, in the current context, be removed for reason of sound agroecological management

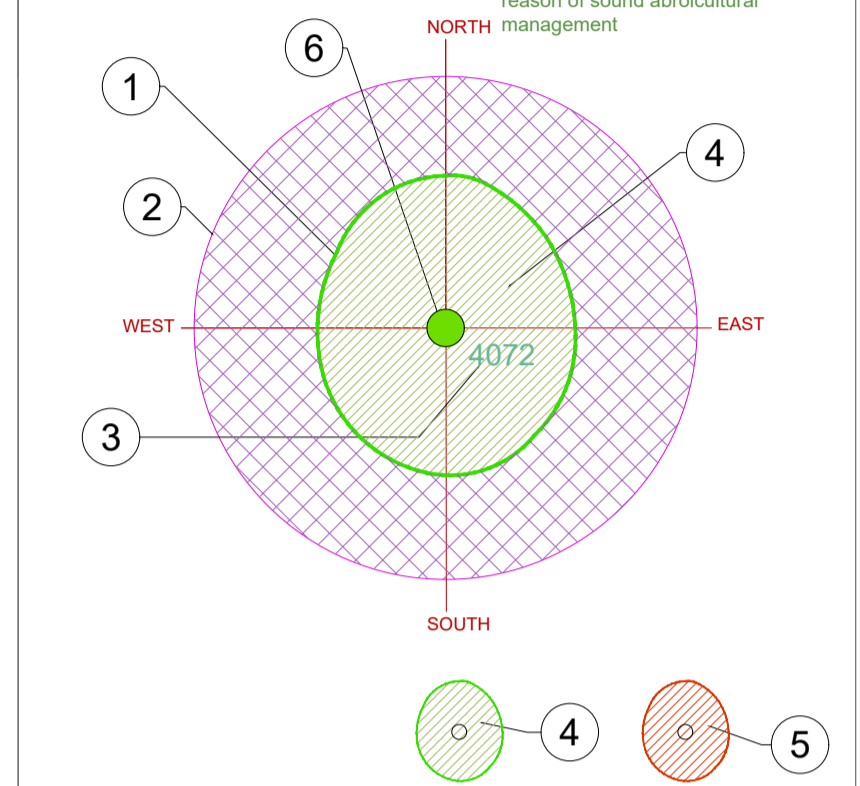

- PROPOSED PLANTS**
- EXISTING TREE CANOPY BASED ON DIMENSIONS GATHERED ON SITE IN 4 DIRECTIONS, NORTH, SOUTH, EAST AND WEST
 - ROOT PROTECTION ZONE BASED ON 12 TIMES THE (DBH) AT CHEST HEIGHT
 - TREE TAG NUMBER
 - TREE TO BE RETAINED
 - TREE TO BE REMOVED
 - TREE CATEGORY BASED ON BS:5837 2012 CRITERIA

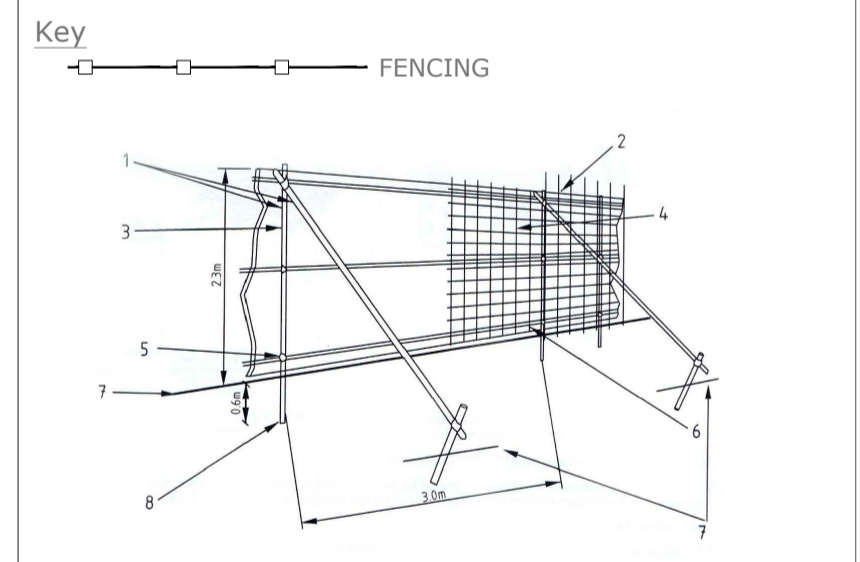

The above displays an example of a suitable protective barrier as recommended by BS: 5837 2012 *Trees in Relation to Construction*.

- Standard scaffold poles
- Uprights to be driven into the ground
- Panels secured to uprights with wire ties & where necessary standard scaffold poles
- Weld mesh wired to the uprights and horizontals
- Standard clamps
- Wire twisted and secured on the inside of fencing to avoid easy dismantling
- Ground level
- Approx. 0.6m driven into the ground

Client:
Parkway Valley

Project:
Horizon Site, Dublin Road, Limerick

Drawing Title:
Tree Protection Plan

Drawn By: WA	Checked By: MG	Date: 05-05-2026	Scale: 1:500
Drg. No. 01	CAD File: Final Arch Site Plan	Issued For: Information	Rev. 02

Arbor Care
Unit 1a
Crossagalla Enterprise Centre
Ballysimon Road
Limerick
Ireland

Phone: +353 (0)863082808
Fax: +353 (0)61400321
Email: info@arborcare.ie
Web: www.arborcare.ie

Professional
Consultancy Care Service