



L00 - Ground Floor Plan  
1 : 200

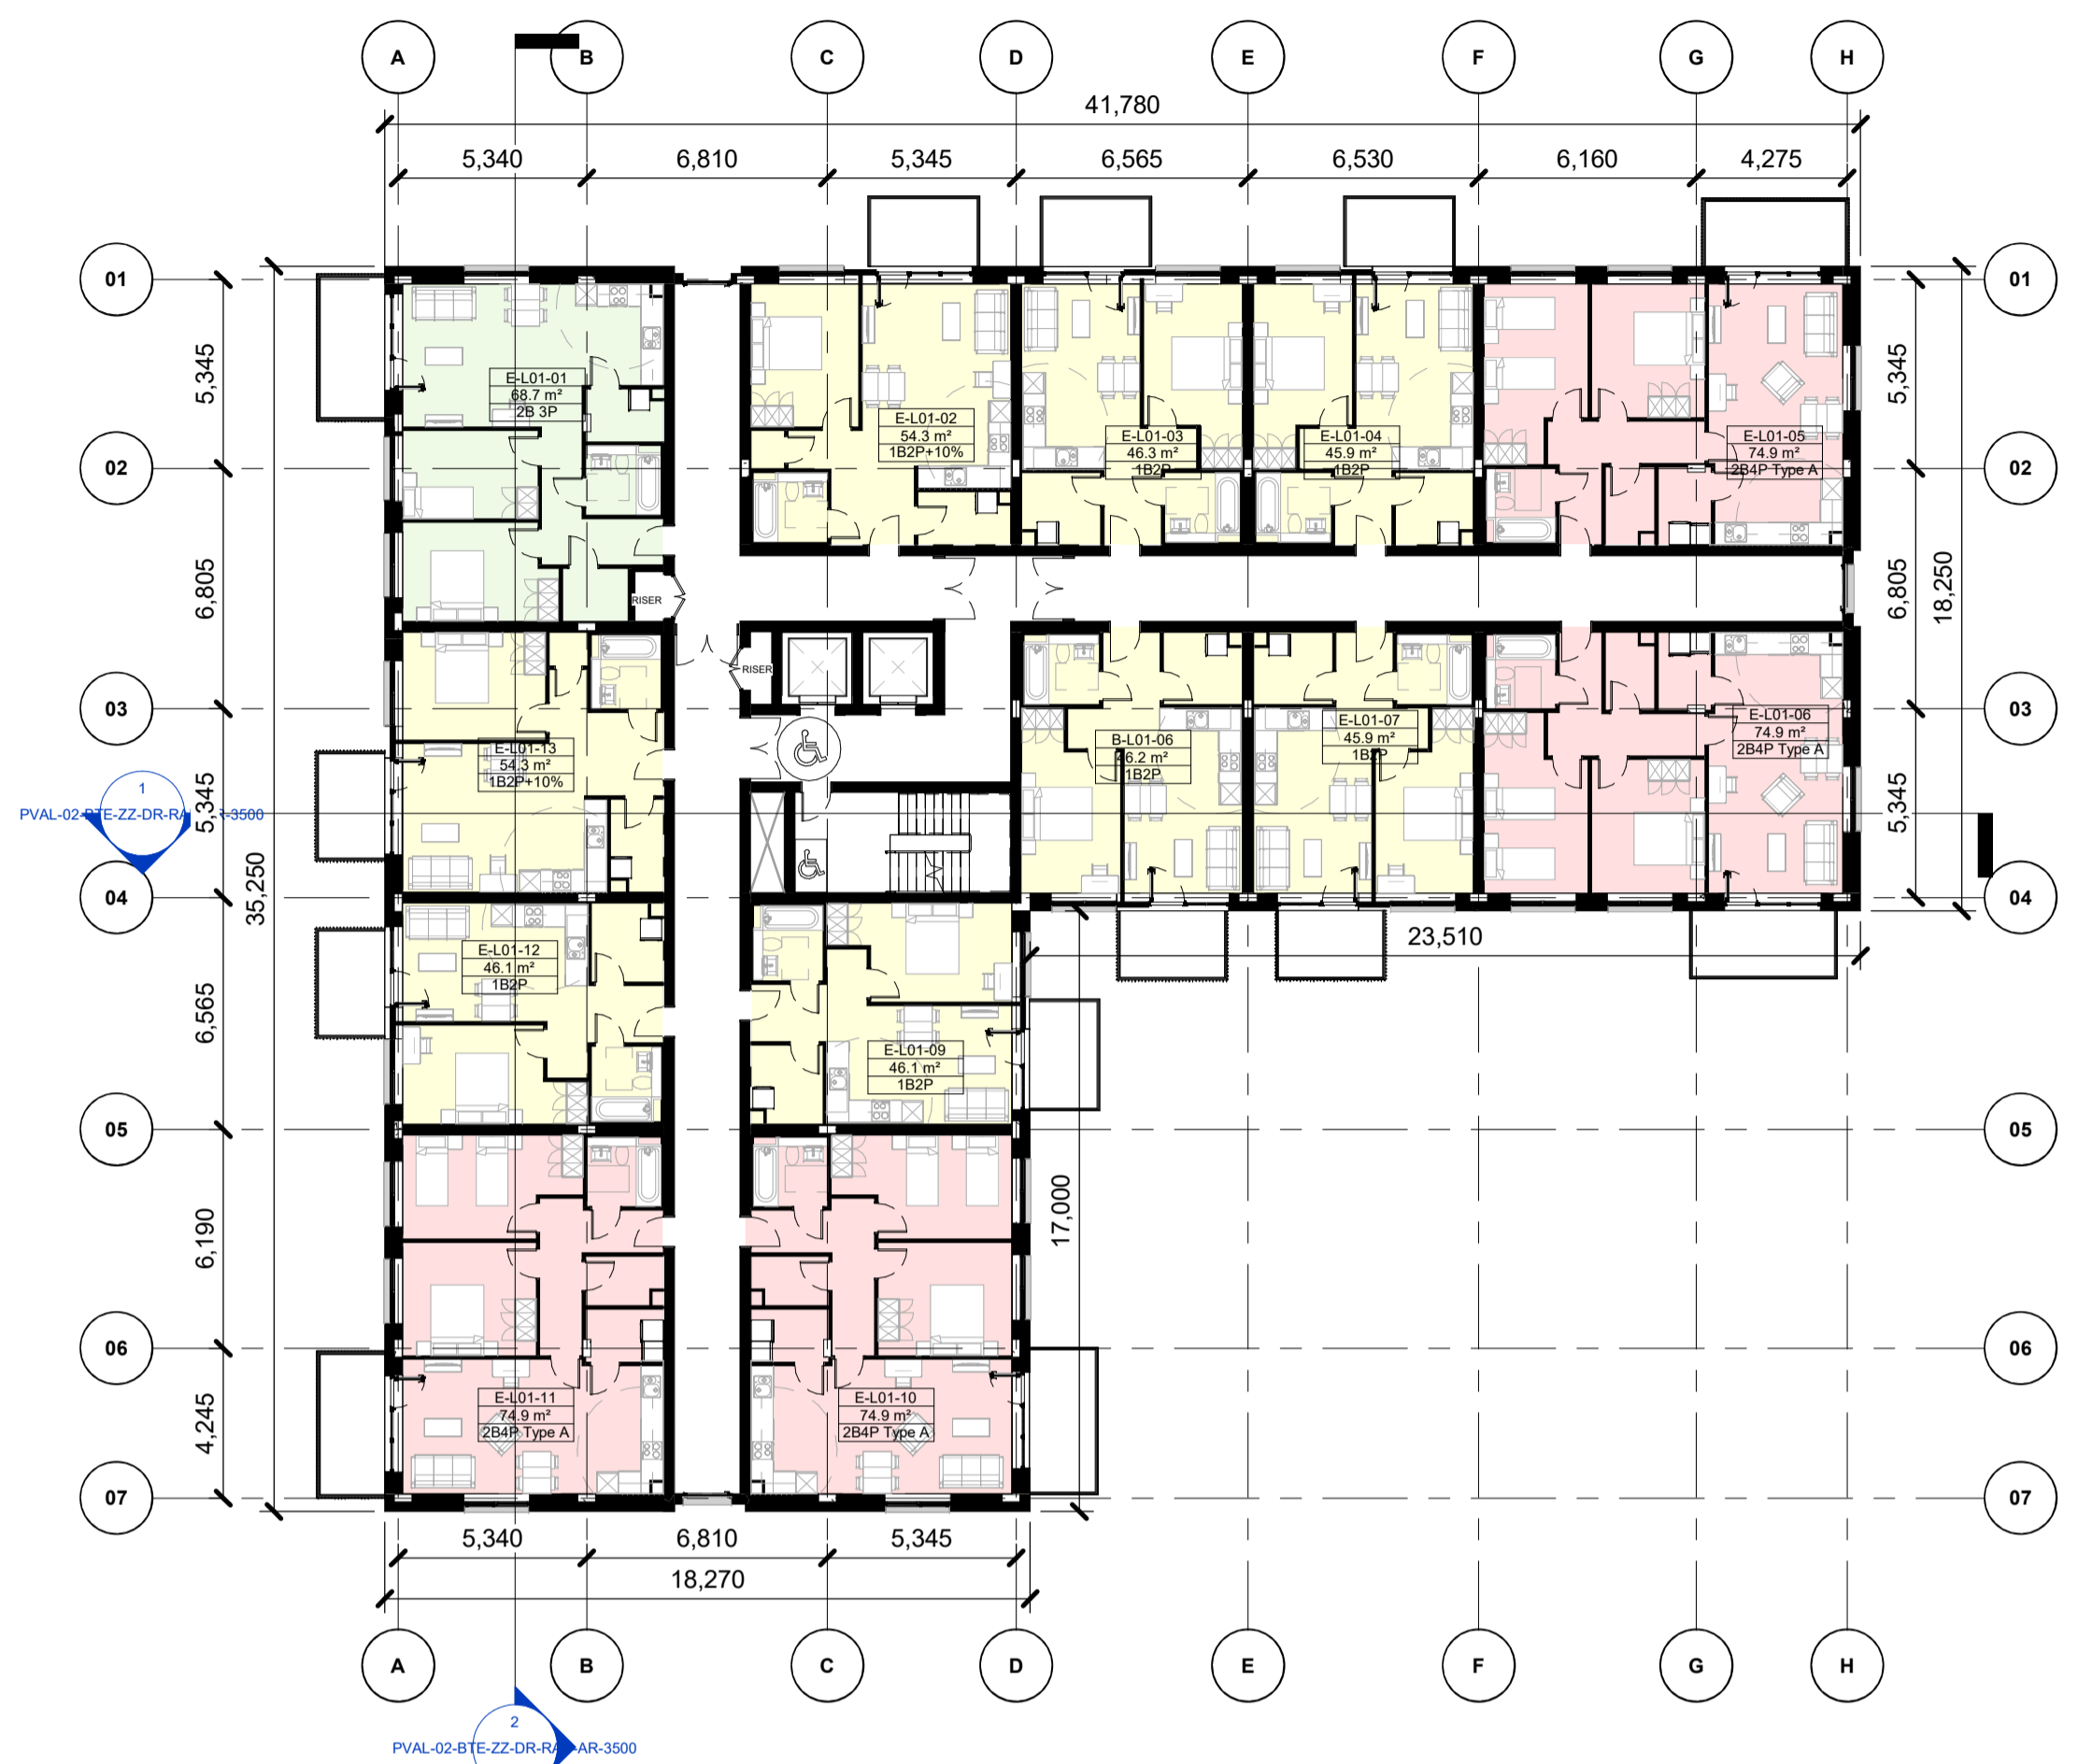

Typical Floor Plan\_First Floor - Fourth Floor  
1 : 200

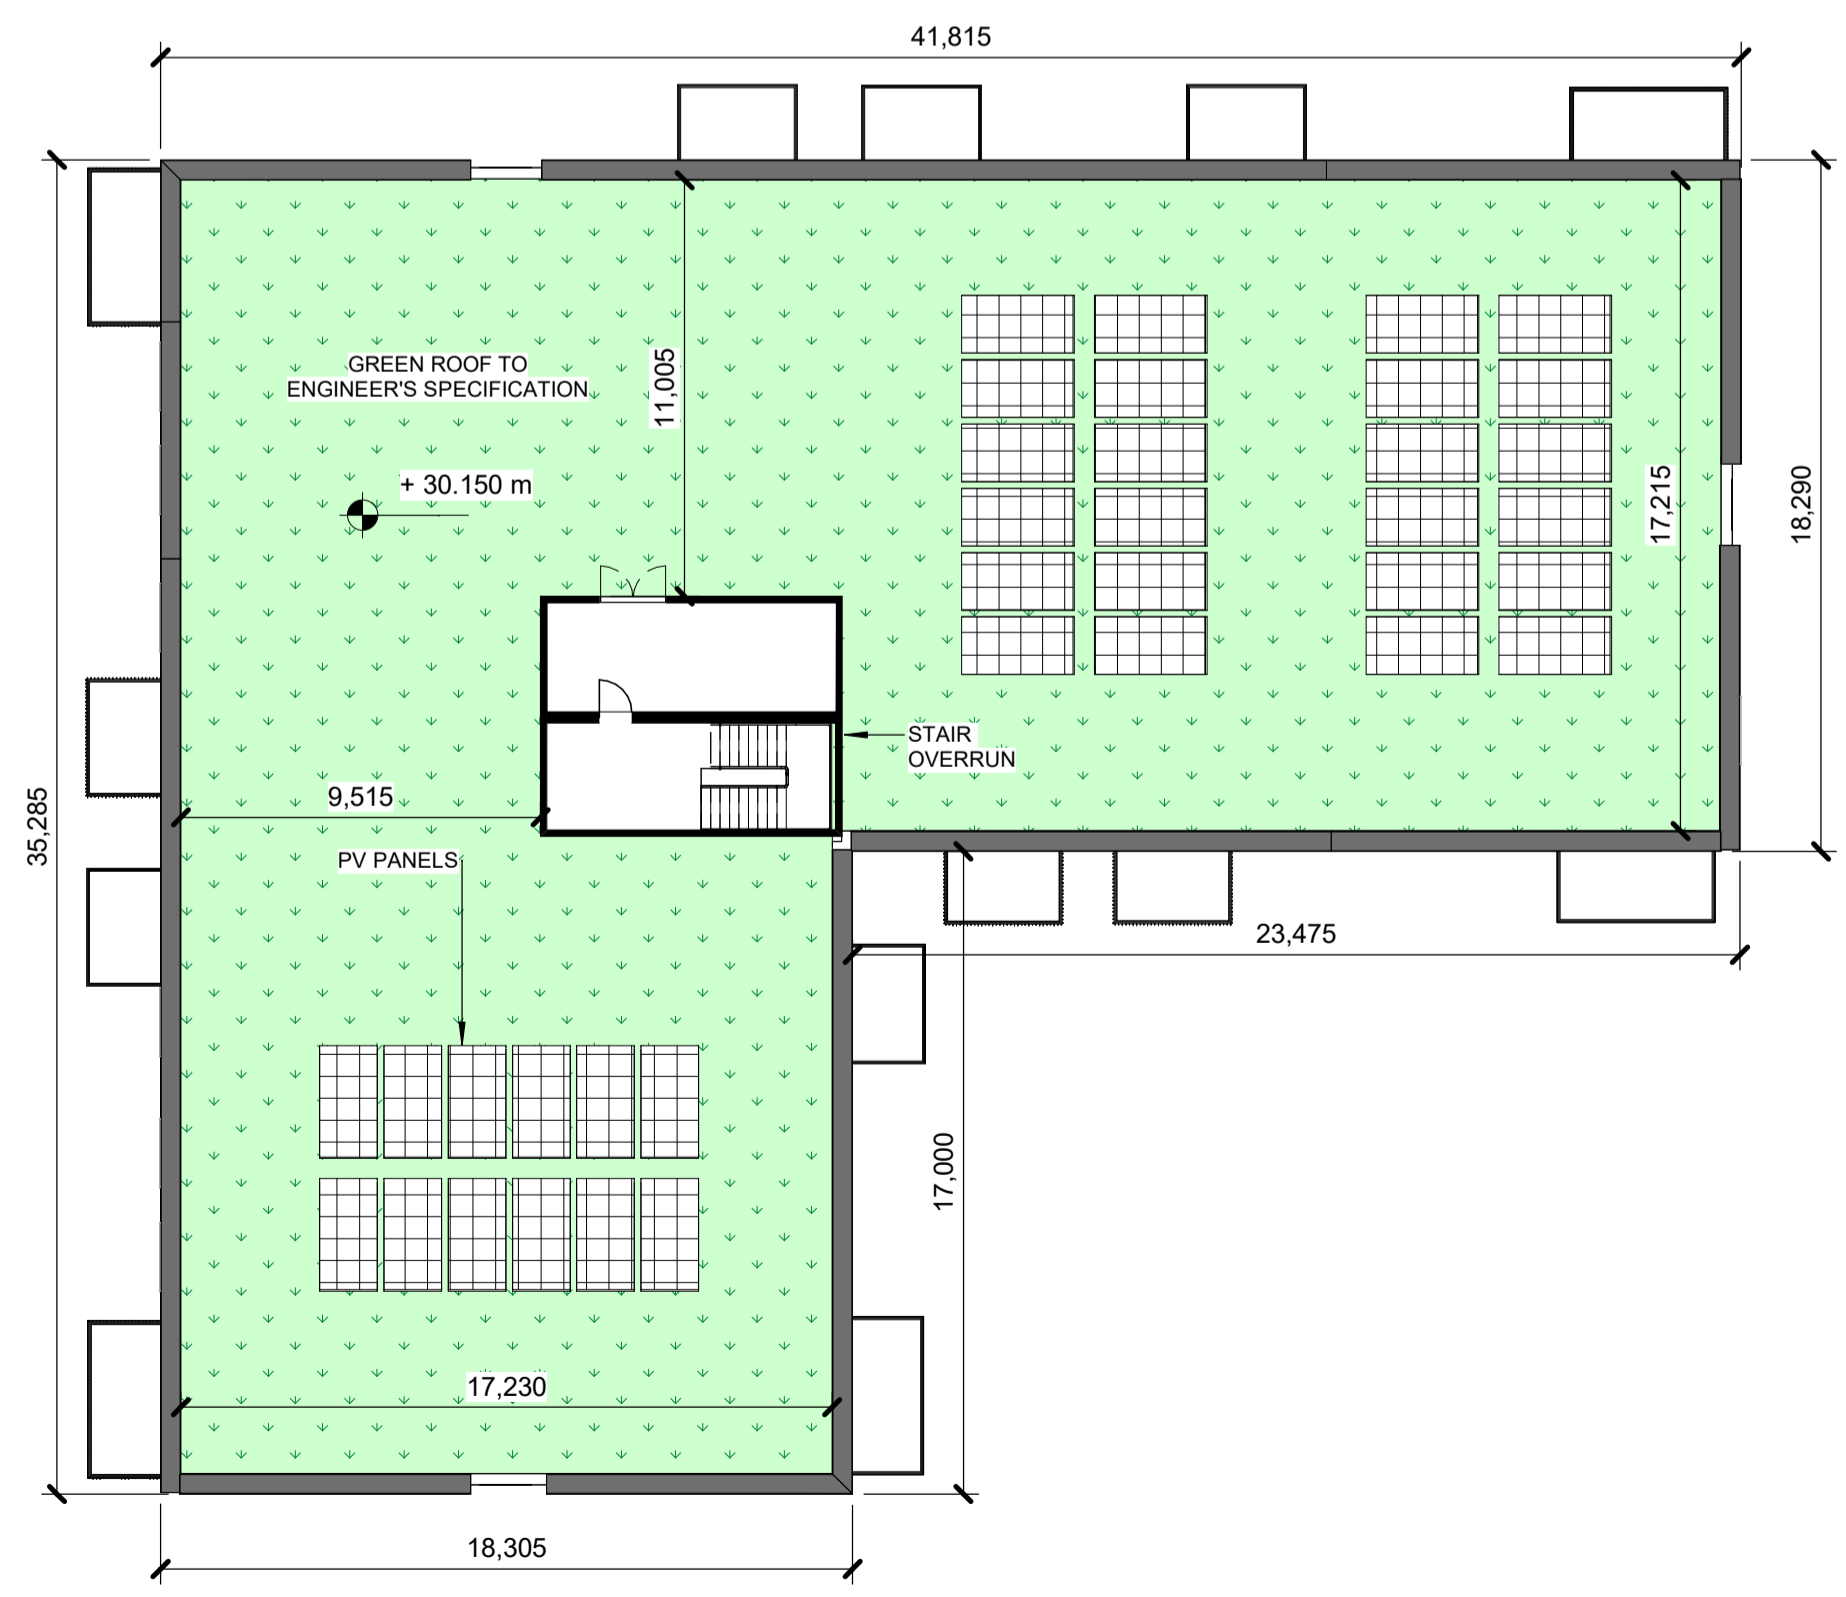

L05 - Roof  
1 : 200

**Notes:**  
 - Do not scale from this drawing. Use figured dimensions in all cases.  
 - Verify dimensions on site and report any discrepancies to the Architect immediately.  
 - This drawing is to be read in conjunction with the Architect's Specification.  
 - © This drawing is copyright and may only be reproduced with the Architect's permission.

**Drawing Notes:**


**UNIT TYPE LEGEND**

- 1B2P
- 2B3P
- 2B4P
- Block E - Bike Store
- Block E - Bins

**BIN STORE LEGEND**

- Mixed Non Recyclables
- Dry Mixed Recyclables
- Organic
- Glass

**Site Key Plan**

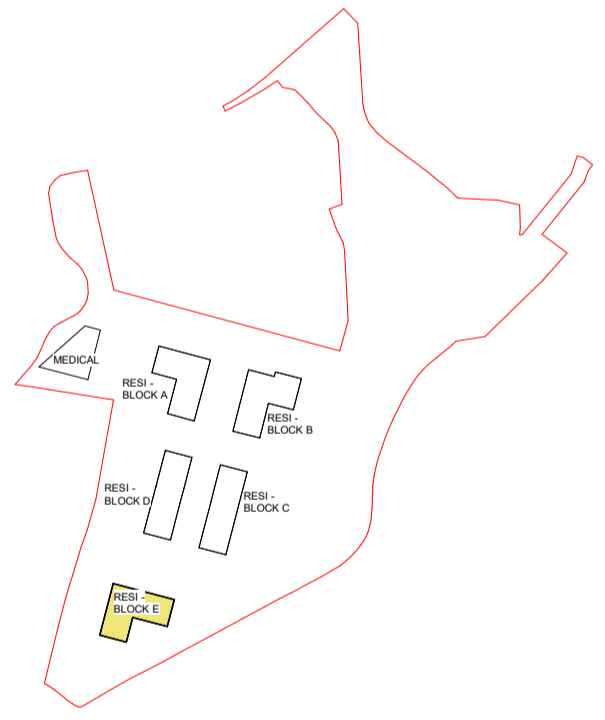

Rev.	Date	Drawn	Details of Issue / Revision
P6	21/05/2026	CR	LRD Application
P5	19/05/2026	CR	LRD Application
P4	07/05/2026	LM	LRD Application
P3	30/04/2026	LM	LRD - Information
P2	30/12/2025	MM	Issued to S2 for Submission
P1	29/08/2025	MM	Issued to DT for Coordination

**reddyQ+U**

46 O'Connell Street  
Limerick  
V94 8D88  
T: +353 (0) 6 127 6789  
W: www.reddyarchitecture.com  
E: info@reddyarchitecture.com

**Client Details:**  
 Kirkland Investments Ltd

**Project Details:**  
 Parkway Valley - Mixed Use Development  
 Singland, Dublin Road, Limerick

**Drawing Title:**  
 Block E - Planning Drawings - Plans

Job No. <b>P24-308W</b>	Sheet Size: A1_Landscape	Scale @A1: 1:200
Issue Date: 07/05/2026	Drawn By: MM	Reviewed By: MH

Status: <b>S2</b>	Purpose of Issue: <b>LRD Application</b>
Project - System - Spatial Zone - Level - Type - Originator - Role - Number <b>PVAL-02-BTE-XX-DR-RAU-AR-1500</b>	