


DO NOT SCALE FROM THIS DRAWING. USE FIGURED DIMENSIONS IN ALL CASES.
 VERIFY DIMENSIONS ON SITE AND REPORT ANY DISCREPANCIES TO THE ARCHITECT IMMEDIATELY. THIS DRAWING TO BE USED IN CONJUNCTION WITH THE ARCHITECT'S SPECIFICATION & THE OWNER'S CONTRACT AND MAY ONLY BE REPRODUCED WITH THE ARCHITECT'S PERMISSION.

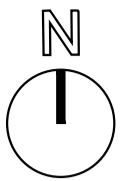


NOTES

LEGEND:

- SUBJECT SITE OF PROPOSED LRD APPLICATION
- ADJACENT LANDS IN OWNERSHIP OF APPLICANT
- BUILDING ENTRANCE
- BASEMENT ENTRANCE
- EXISTING RETAINING WALL
- Pedestrian Walkway
- - - Pedestrian Routes
- Shared Surface - Vehicular & Cycle Roadway
- Go Car Parking Spaces
- Medical Centre Bike Parking
- Creche Bike Parking
- Residential Bike Parking
- Residential Bike Parking Undercroft
- Visitor Bike Parking Locations

Refer to Civil Engineers DMURS Compliance Statement, Traffic and Transportation Assessment, & Mobility Management Plan for further details

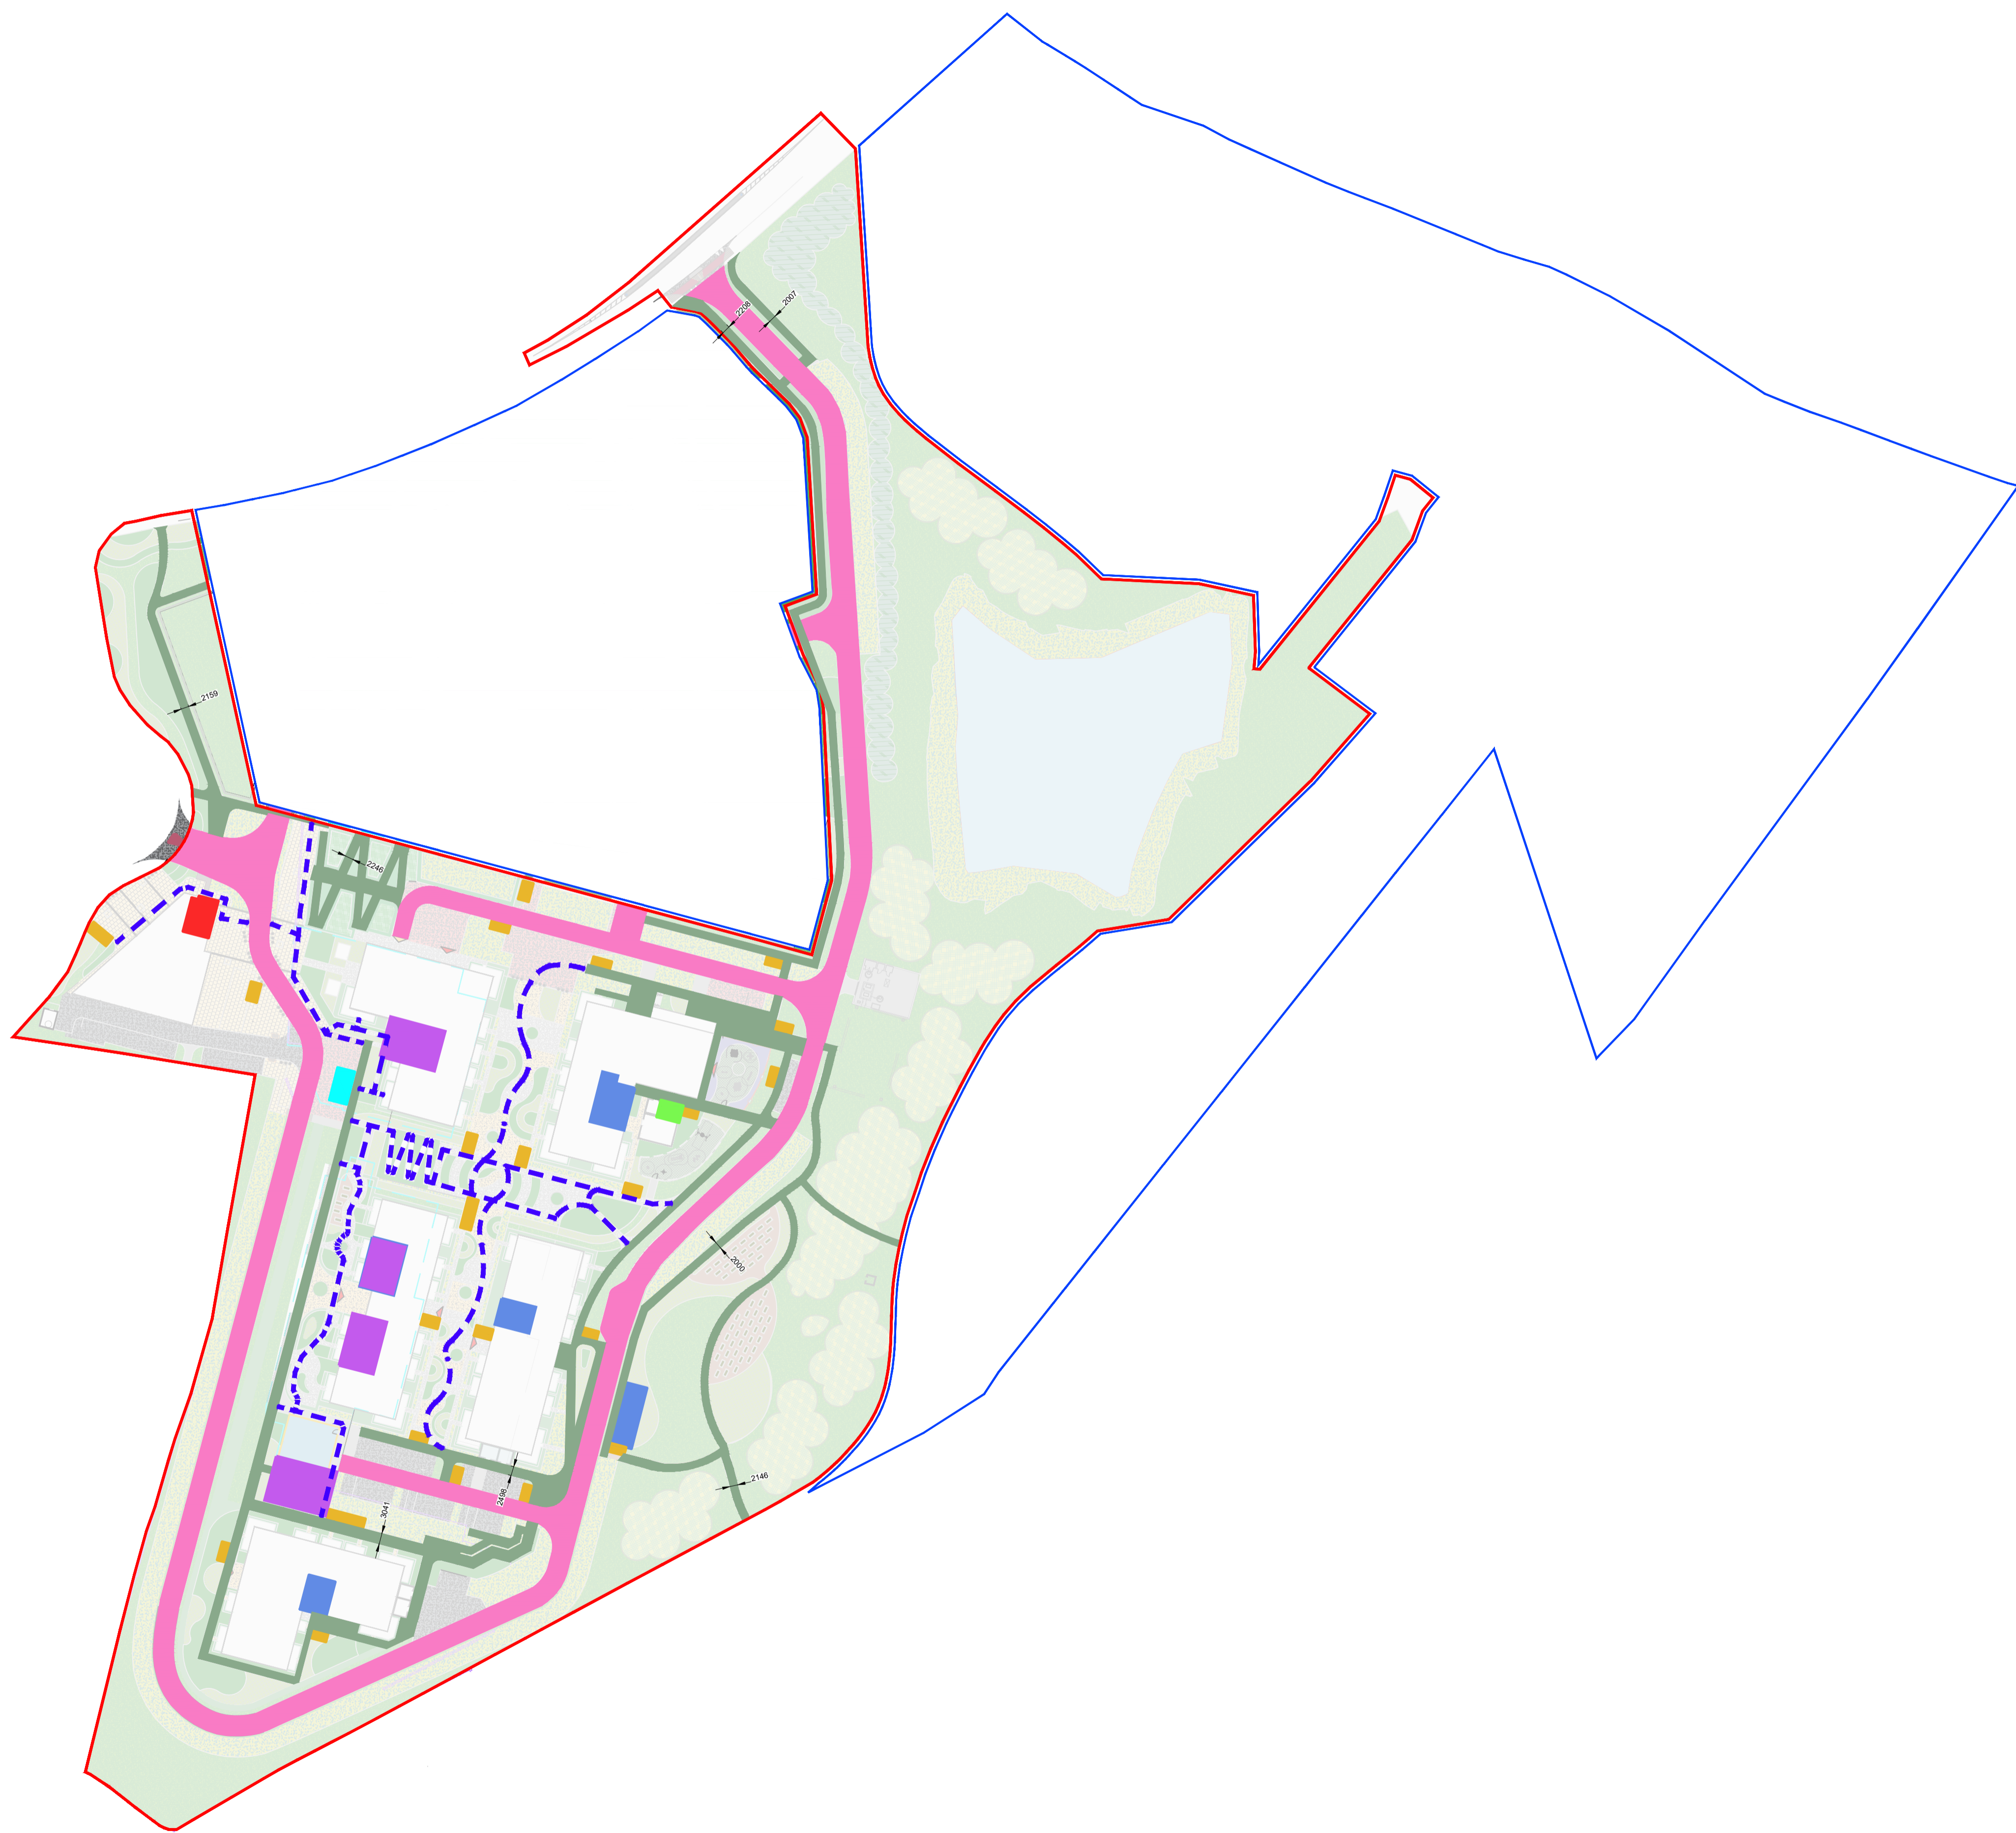

REV	DTE	DRN	ISSUE

redclay architecture+urbanism

Redclay Architecture + Urbanism
 Creative Office
 17, 200, 201, 202,1000

LRD - Application

JOB
 Parkway Valley - Mixed Use Development
 Singland, Dublin Road, Limerick

CLIENT
 Kinkaid Investments Ltd.

DRAWING
 Proposed Active Travel Site Plan

DATE	DRN	CHECKED	SCALE
07/05/2026	CR	HK	1:1000 @ A1

JOB NO.	DWG NO.	REVISION
PVAL-G2-SW-LD1-DR-RAU-AR-1013	PG4	

PROPOSED ACTIVE TRAVEL SITE PLAN
 Scale 1:1000

ORIGINAL SHEET SIZE - A1