



**Notes:**  
 - Do not scale from this drawing. Use figured dimensions in all cases.  
 - Verify dimensions on site and report any discrepancies to the Architect immediately.  
 - This drawing is to be read in conjunction with the Architect's Specification.  
 - © This drawing is copyright and may only be reproduced with the Architect's permission.

**Drawing Notes:**

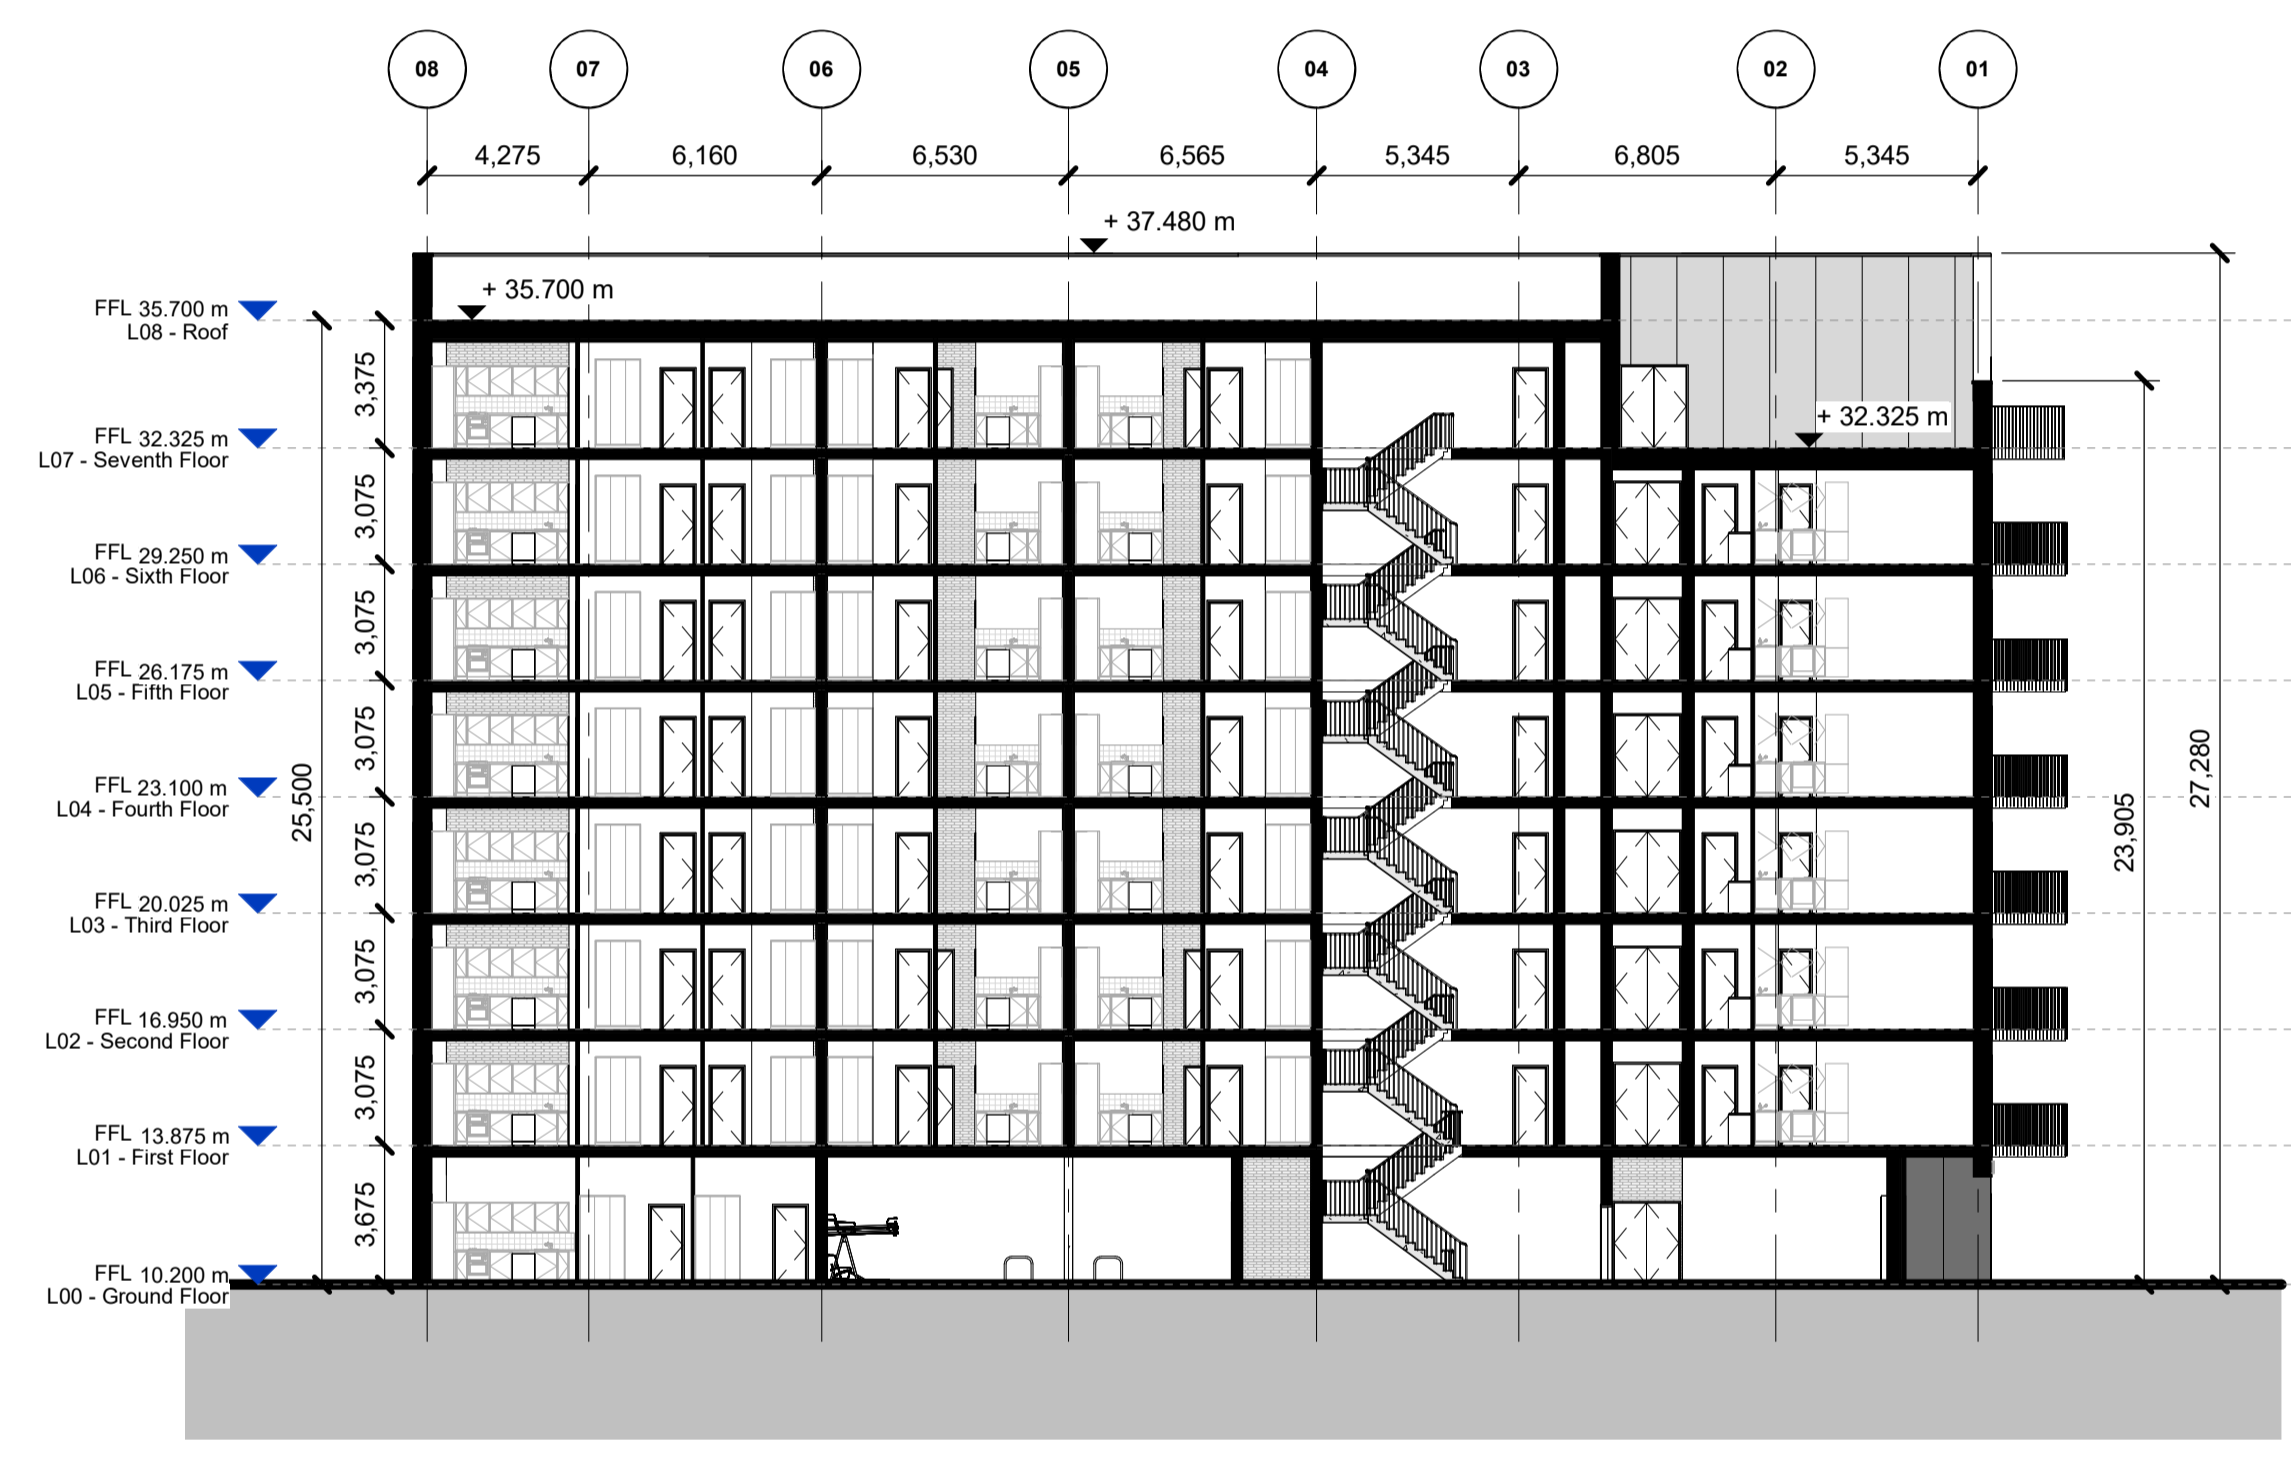


Section 1-1  
1 : 200

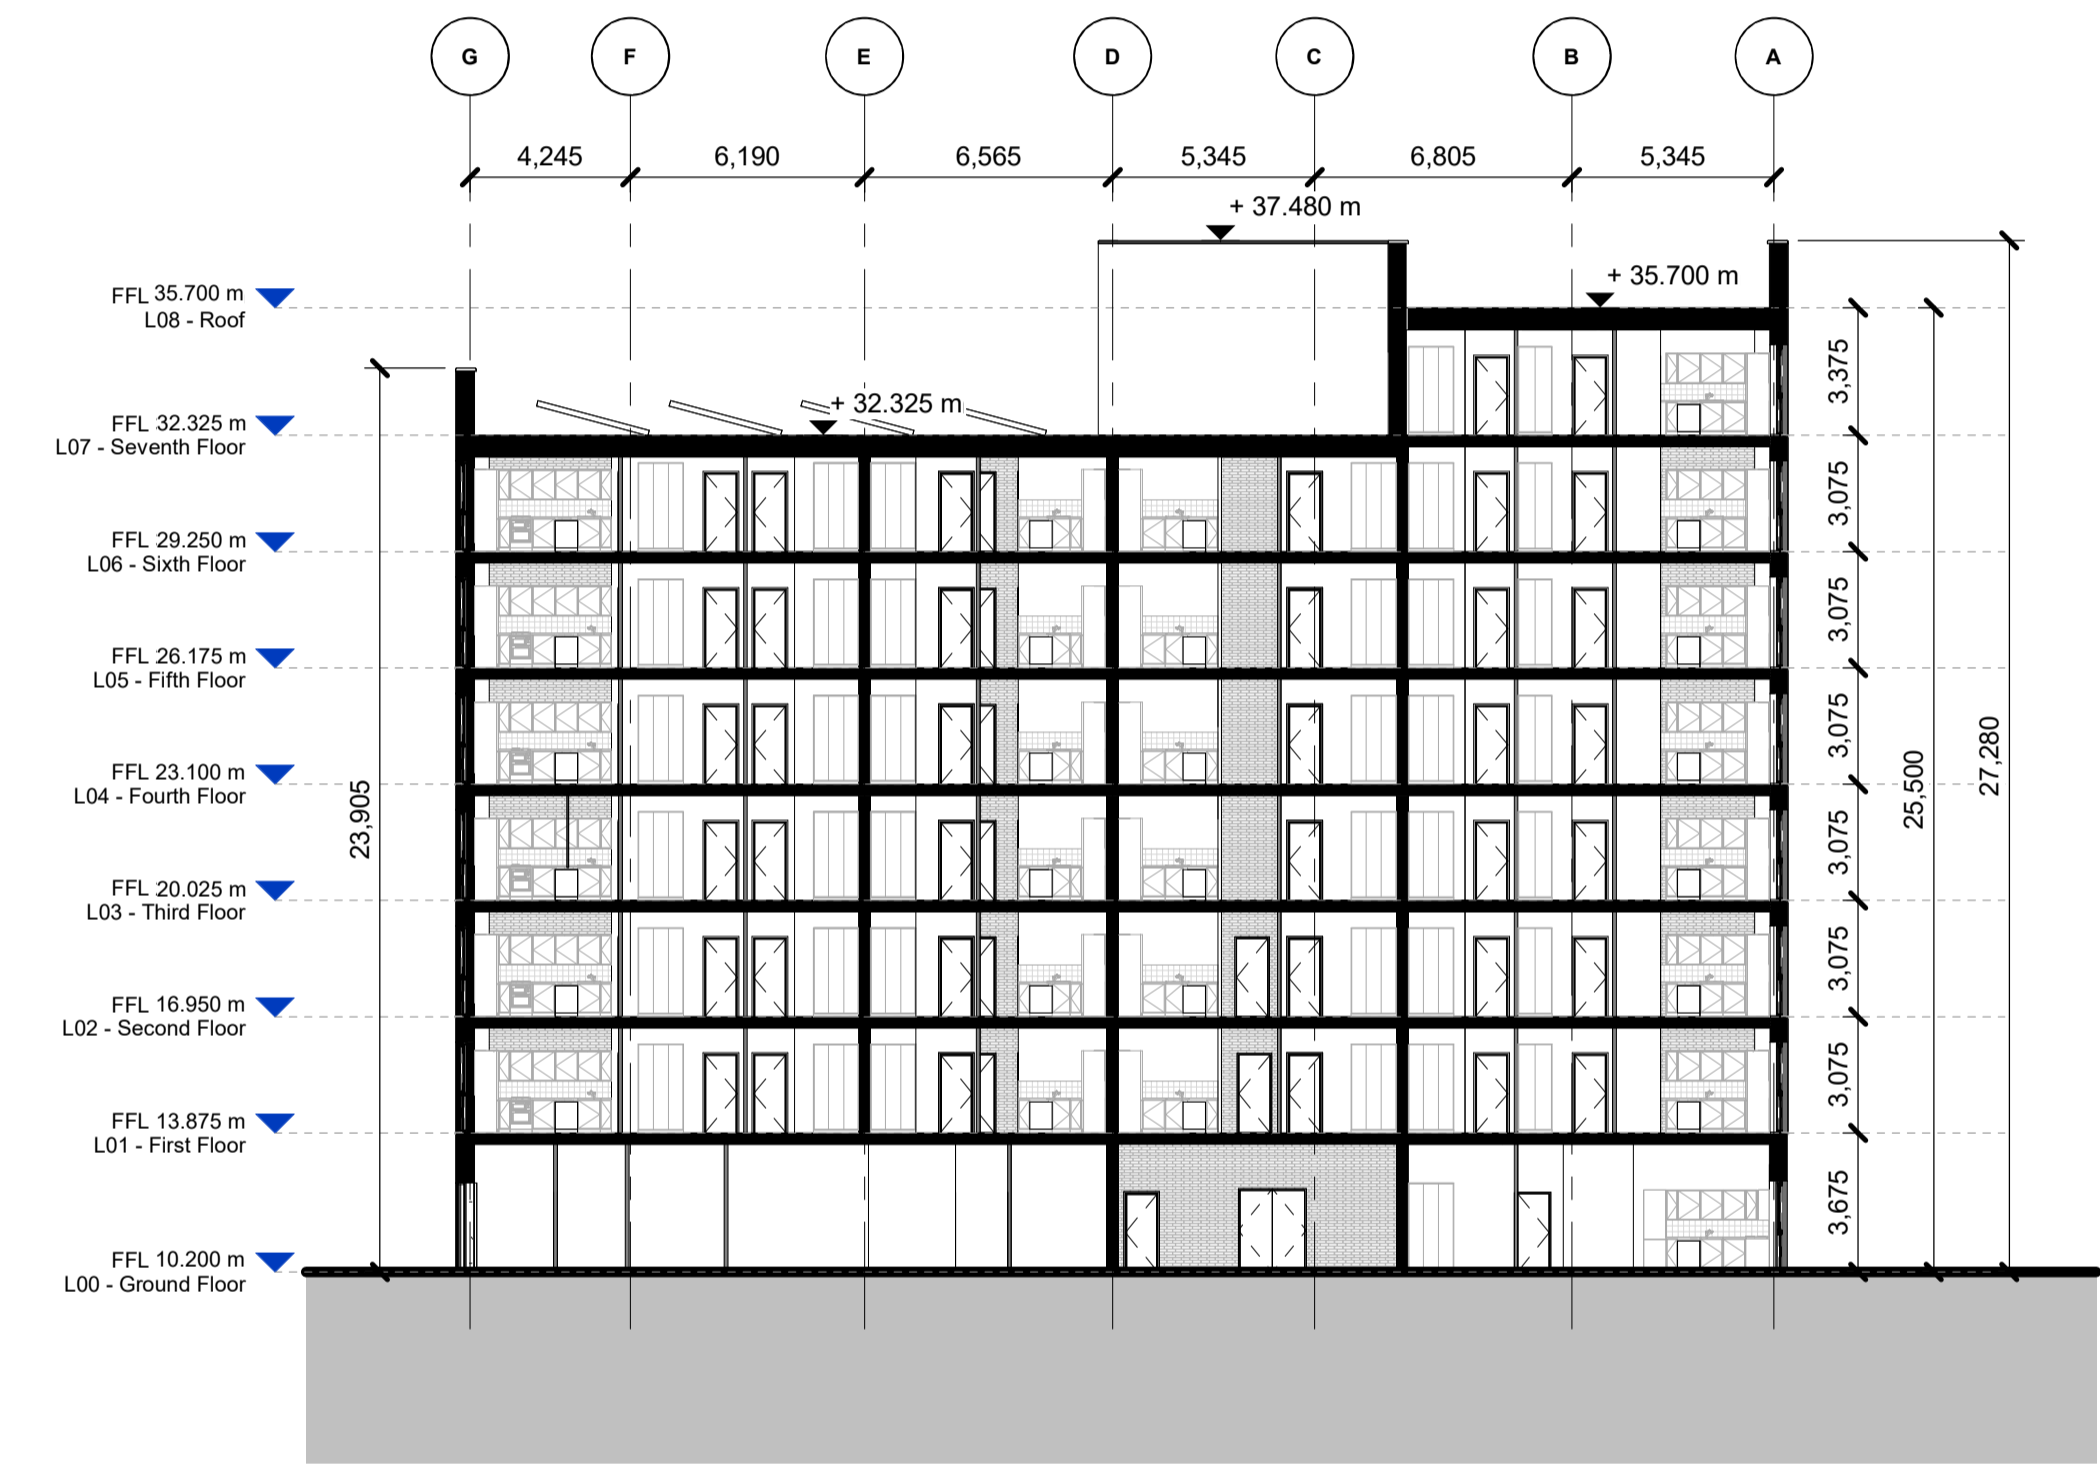


Section 2-2  
1 : 200

**Site Key Plan**

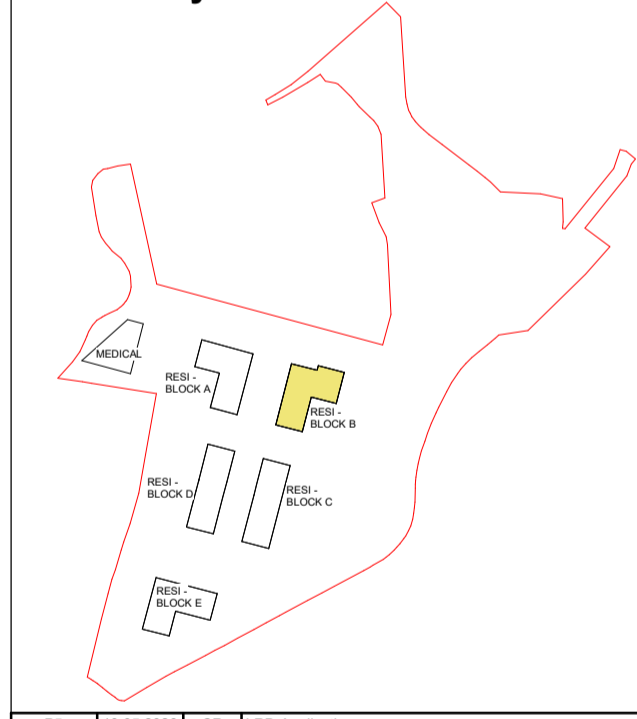

Rev.	Date	Drawn	Details of Issue / Revision
P5	19.05.2026	CR	LRD Application
P4	07.05.2026	LM	LRD Application
P3	30.04.2026	LM	LRD - Information
P2	20.10.2025	MM	Issued to S2/S3 Submission
P1	29.08.2025	MM	Issued to DT for Coordination

**Issues & Revisions**



46 O'Connell Street  
Limerick  
V94 8D88  
T: +353 (0) 6 127 6789  
W: www.reddyarchitecture.com  
E: info@reddyarchitecture.com

**Client Details:**  
 Kirkland Investments Ltd

**Project Details:**  
 Parkway Valley - Mixed Use Development  
 Singland, Dublin Road, Limerick

**Drawing Title:**  
 Block B - Planning Drawings - Sections

Job No.	Sheet Size:	Scale @A1:
P24-308W	A1_Landscape	1:200
Issue Date:	Drawn By:	Reviewed By:
07/05/2026	MM	MH

Status	Purpose of Issue
S2	LRD Application
Project - System - Spatial Zone - Level - Type - Originator - Role - Number	
PVAL-02-BTB-ZZ-DR-RAU-AR-3200	
Revision	
P05	