


Sectional Elevation A-A  
1 : 500

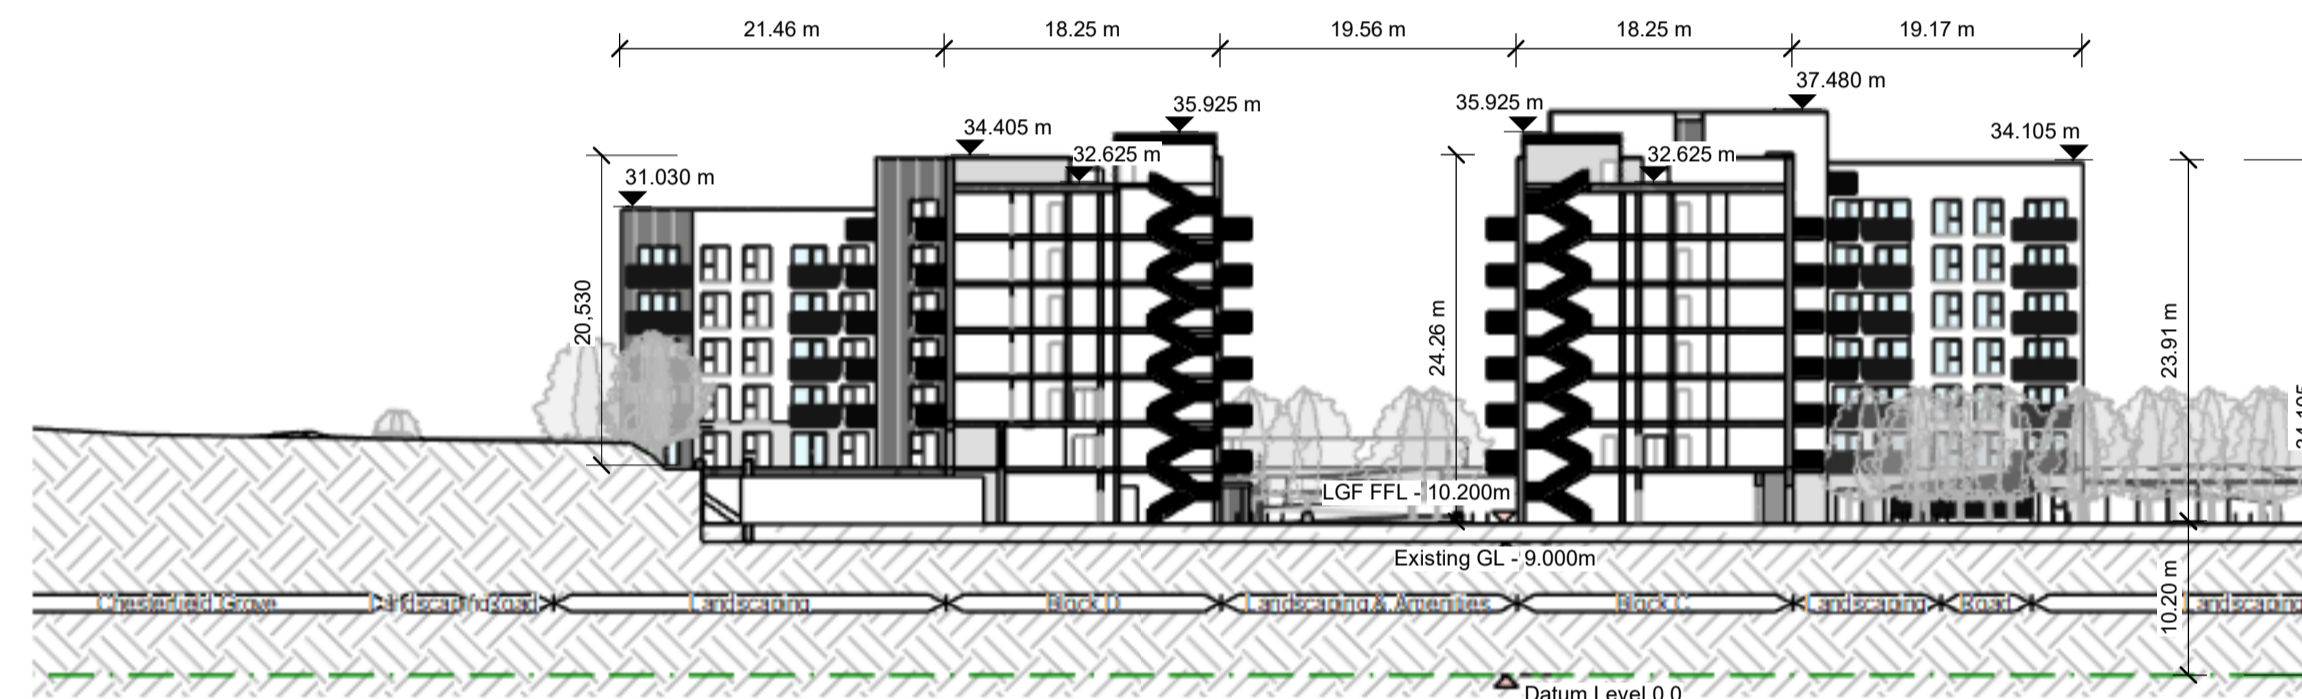


Site Section B-B  
1 : 500



Site Section C-C  
1 : 500

**Notes:**  
 - Do not scale from this drawing. Use figured dimensions in all cases.  
 - Verify dimensions on site and report any discrepancies to the Architect immediately.  
 - This drawing is to be read in conjunction with the Architect's Specification.  
 - © This drawing is copyright and may only be reproduced with the Architect's permission.

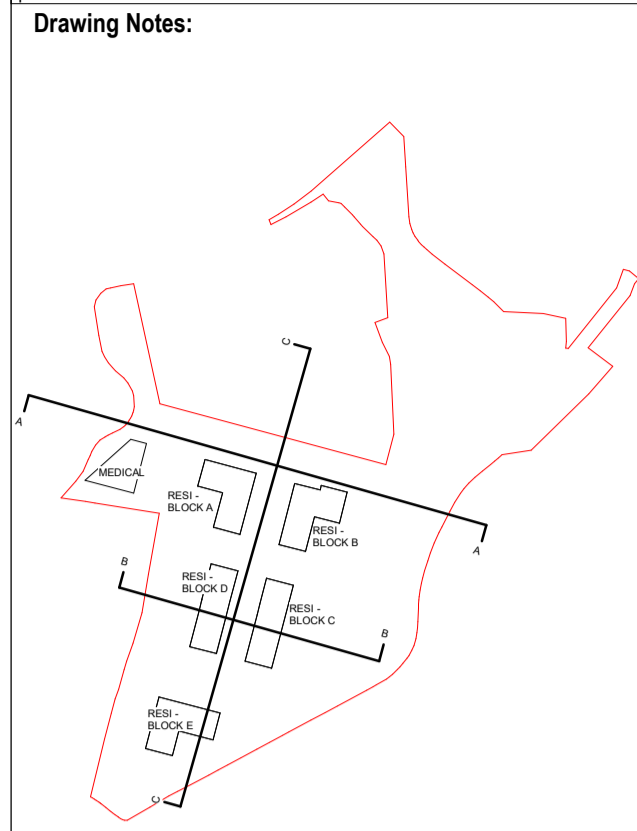

Site Sections - Keyplan  
1 : 5000

Rev.	Date	Drawn	Details of Issue / Revision
3	21/05/2026	CR	LRD Application
2	07/05/2026	EMC	LRD Application
1	19/09/2025	LM	Issued for Coordination

**Issues & Revisions**



46 O'Connell Street  
Limerick  
V94 8D88  
T: +353 (0) 6 127 6789  
W: www.reddyarchitecture.com  
E: info@reddyarchitecture.com

**Client Details:**  
 Kirkland Investments Ltd.

**Project Details:**  
 Parkway Valley - Mixed Use Development  
 Singland, Dublin Road, Limerick

**Drawing Title:**  
 Site Sections

Job No. <b>P24-308W</b>	Sheet Size: <b>A1_Landscape</b>	Scale @A1: <b>As indicated</b>
Issue Date: <b>07/05/2026</b>	Drawn By: <b>EMC</b>	Reviewed By: <b>HK</b>

Status <b>S2</b>	Purpose of Issue <b>LRD Application</b>
Project - System - Spatial Zone - Level - Type - Originator - Role - Number <b>PVAL-02-SW-ZZ-DR-RAU-AR-3001</b>	