




DETAIL 1 - FIRE TENDER - EXITING THE SITE
SCALE 1:500

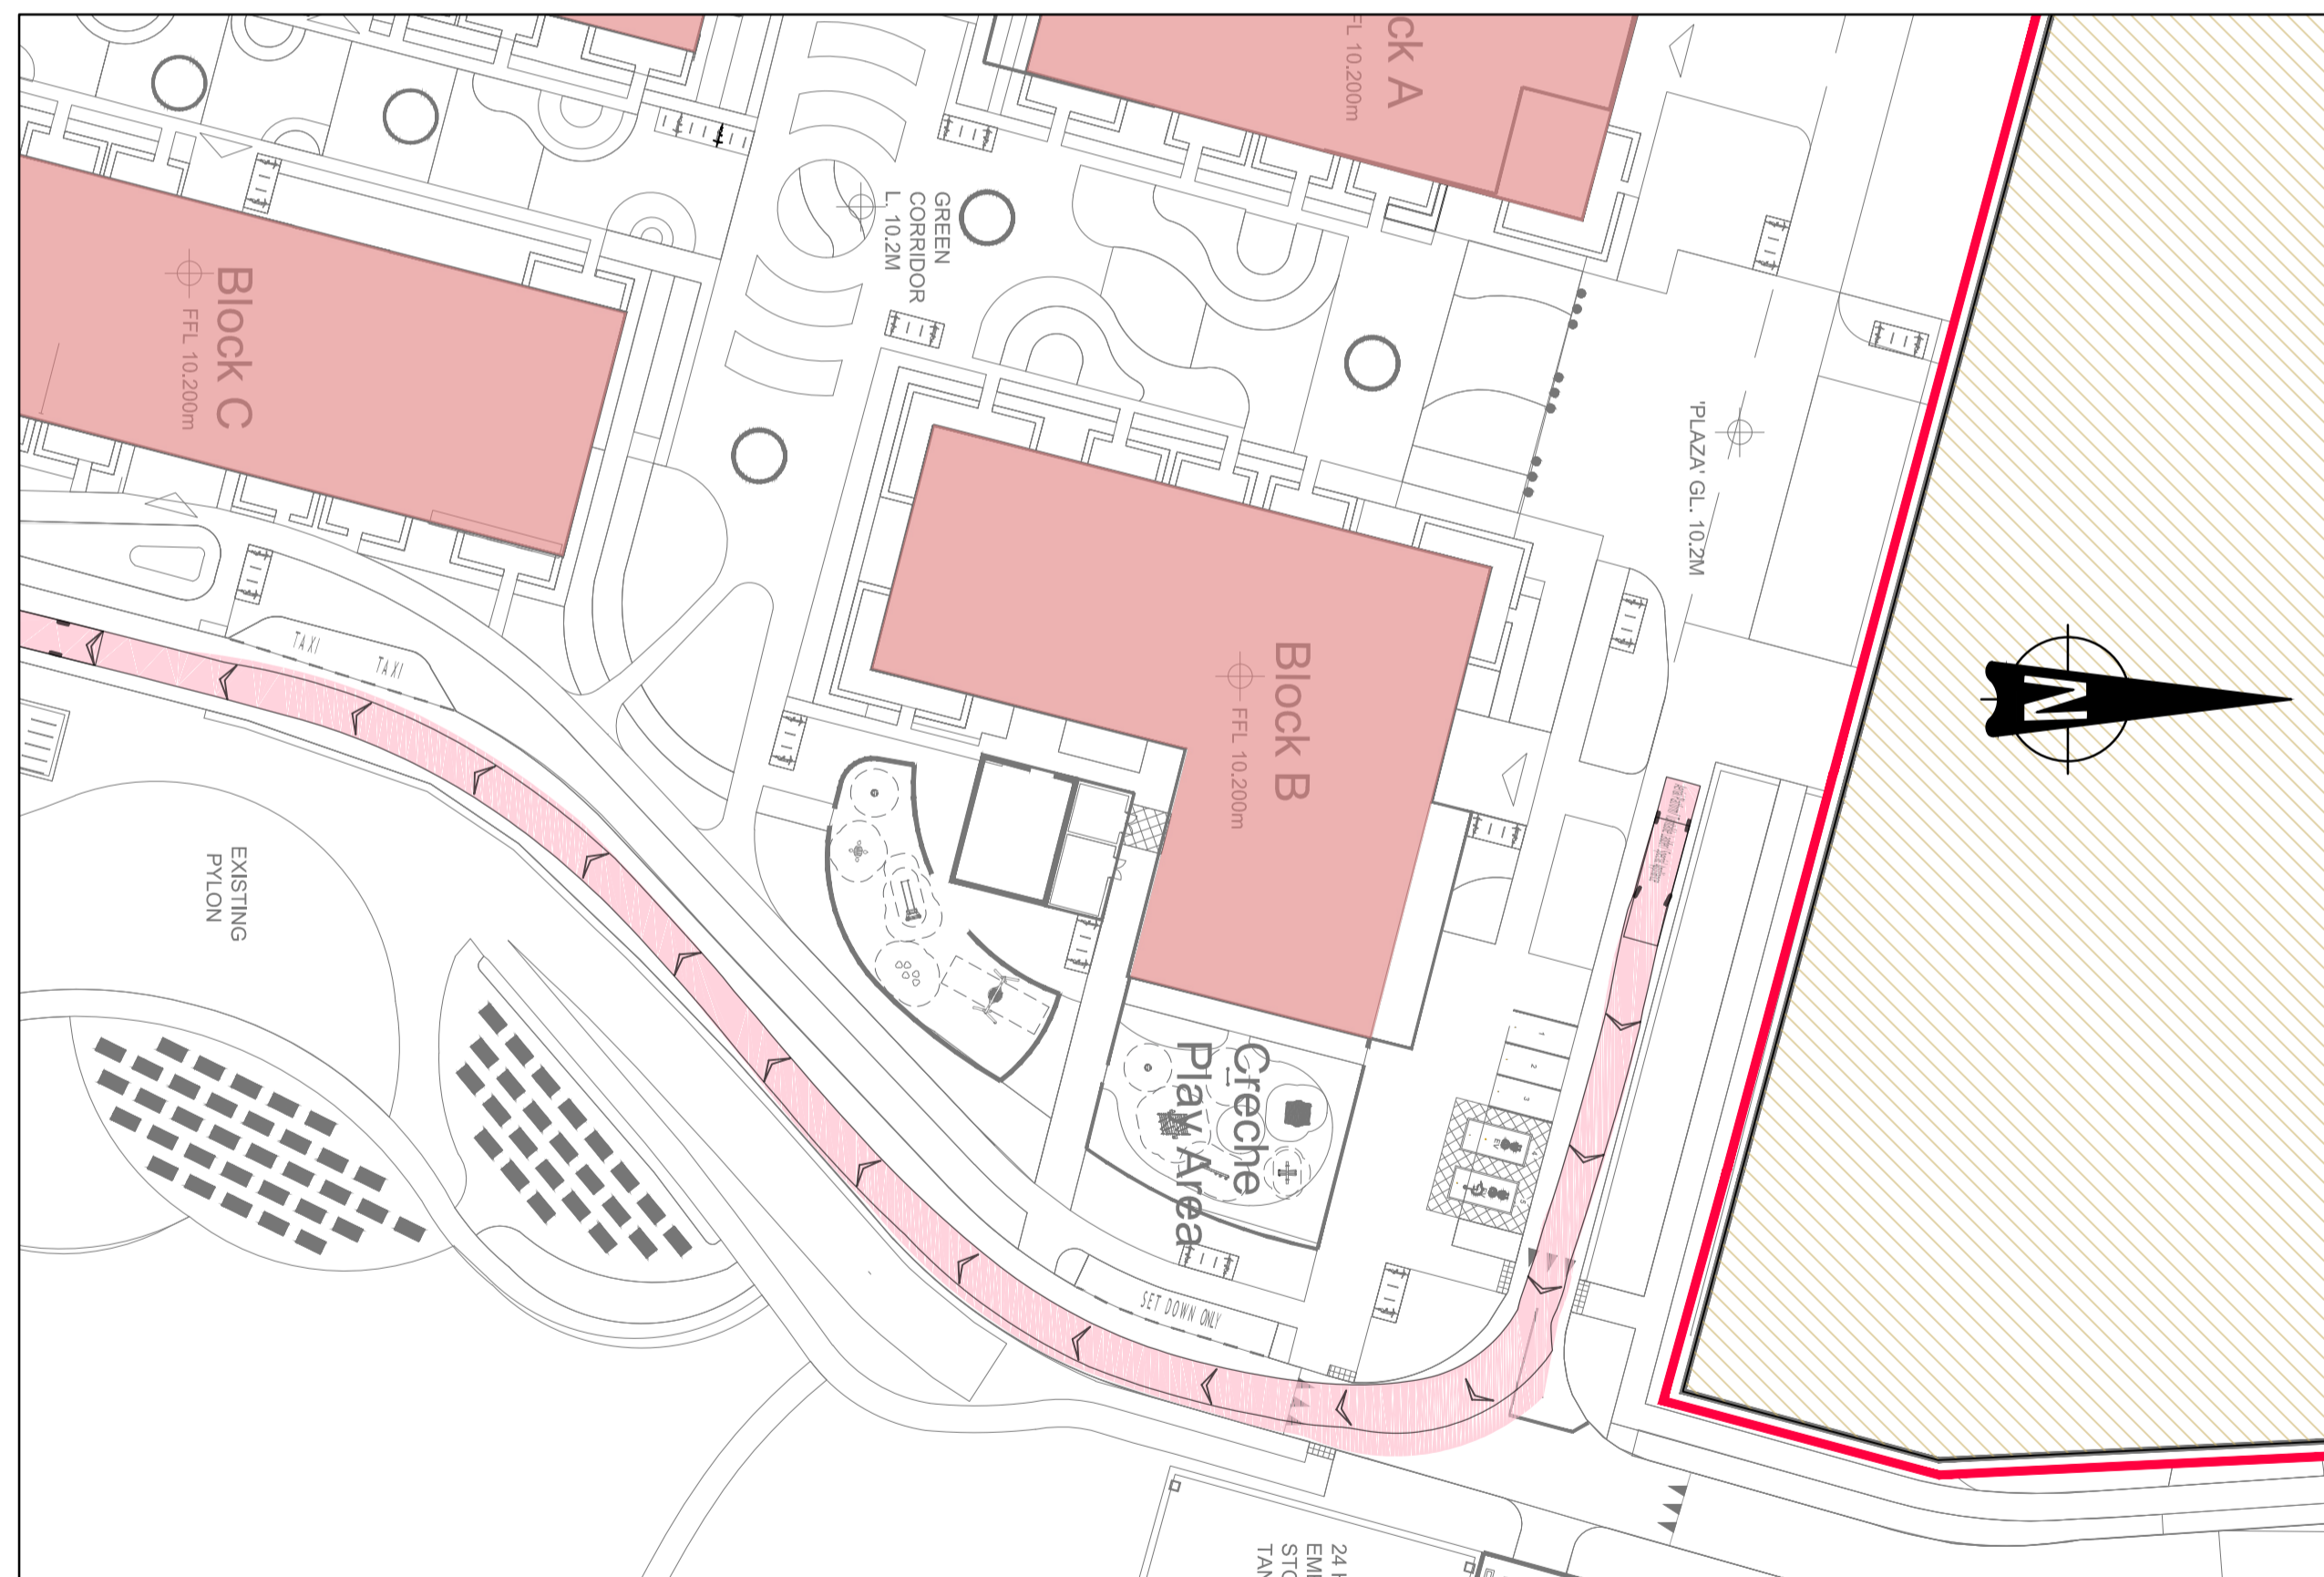


DETAIL 2 - FIRE TENDER - EXITING THE SITE
SCALE 1:500

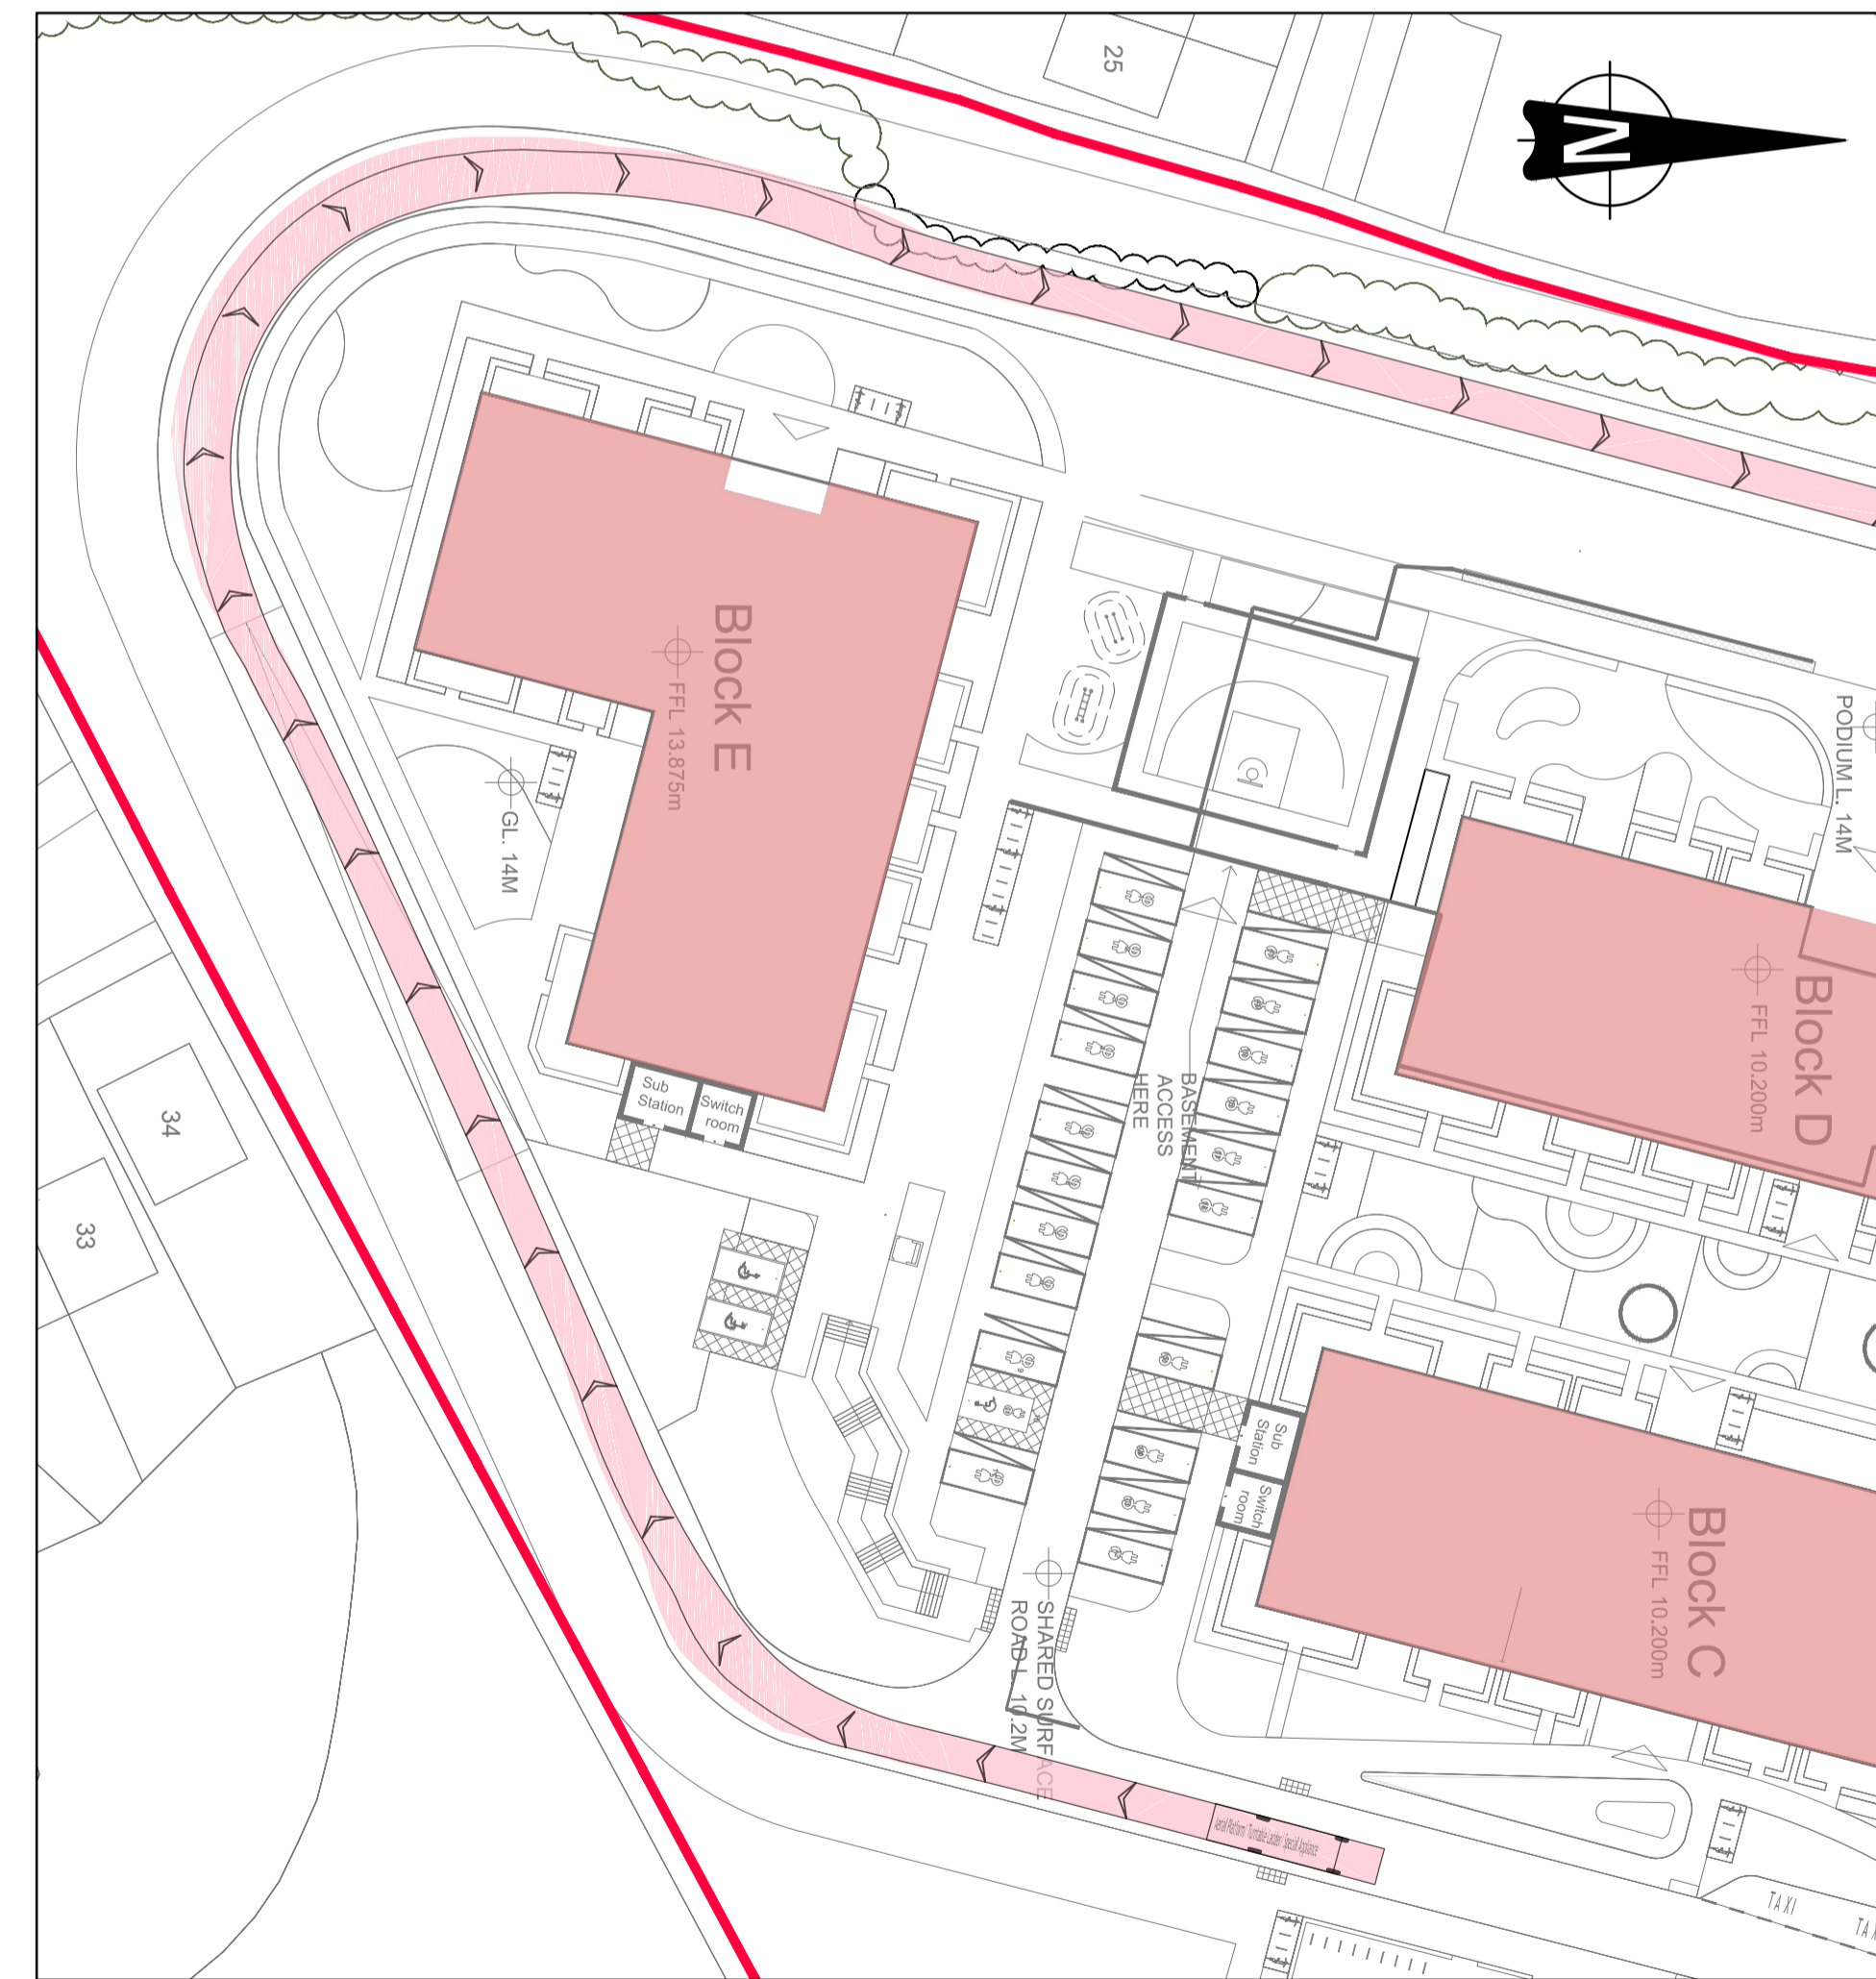

DETAIL 3 - FIRE TENDER - EXITING THE SITE
SCALE 1:500

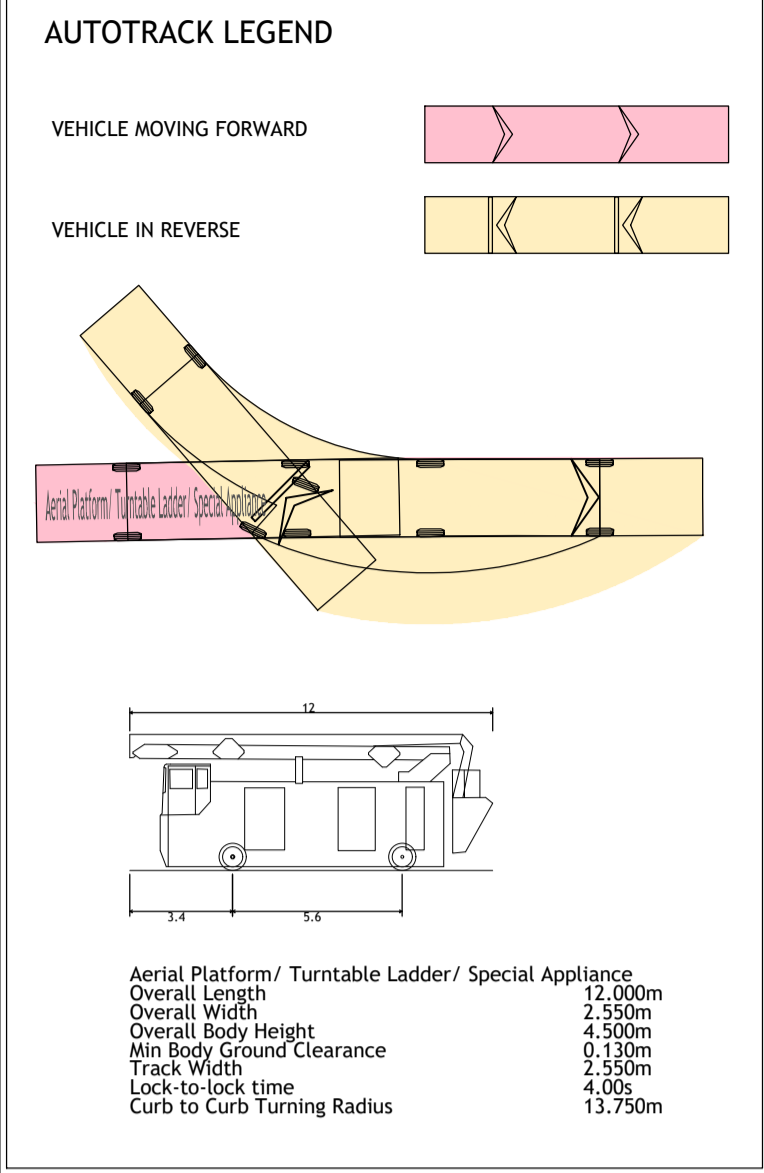

DESIGN VEHICLE
SCALE 1:500

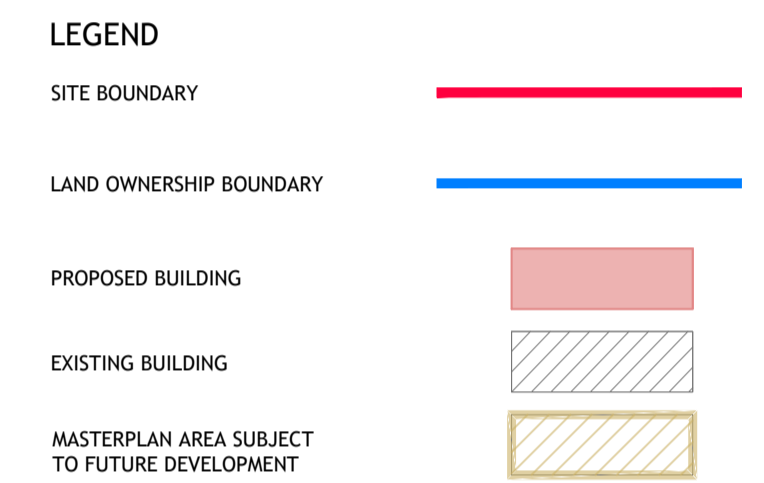

MAP SHEETS

1:1,000	4743-05
1:1,000	4682-25
1:2,500	4683 - C
1:2,500	4744 - A

Tailte Éireann Licence No. CYAL50511569
© Tailte Éireann - Surveying.

© PUNCH Consulting Engineers
This drawing and any design hereon is the copyright of the Consultants and must not be reproduced without their written consent. All drawings remain the property of the Consultants. Figured dimension only to be taken from this drawing. Consultants to be informed immediately of any discrepancies before work proceeds.



Rev	Amendment	By	Date	Rev	Amendment	By	Date	Client:
C01	ISSUED FOR PLANNING	SK	2026-05-15					

PUNCH
CONSULTING ENGINEERS
Dublin | Limerick | Cork | Galway | Glasgow | Macleodfield
97 Henry Street, Limerick, V94 YC2H, Ireland
t +353 61 221 200 | w punchconsulting.com

Project: PARKWAY VALLEY LRD
Title: AUTOTRACK SIMULATIONS - FIRE TENDER - SHEET 2

Drawn: PJ Mulcahy	Date drawn: 2025-06-10	Technician Check: PJ Mulcahy	Engineer Check: Tracey O'Connell	Approved: Julie Tiernan
Project No: 231171	Model Ref: 231171-PUNCH-XX-XX-M2-C-0601-0602	Drawing Status: AO (Planning)		
Scale @ A3: As Shown	Blockwork Ref: 231171-PUNCH-XX-XX-DR-C-0602	Revision No: C01		