




STREET - 1 - LONGSECTION
SCALE: H 1:500,V 1:100. DATUM: 7.000

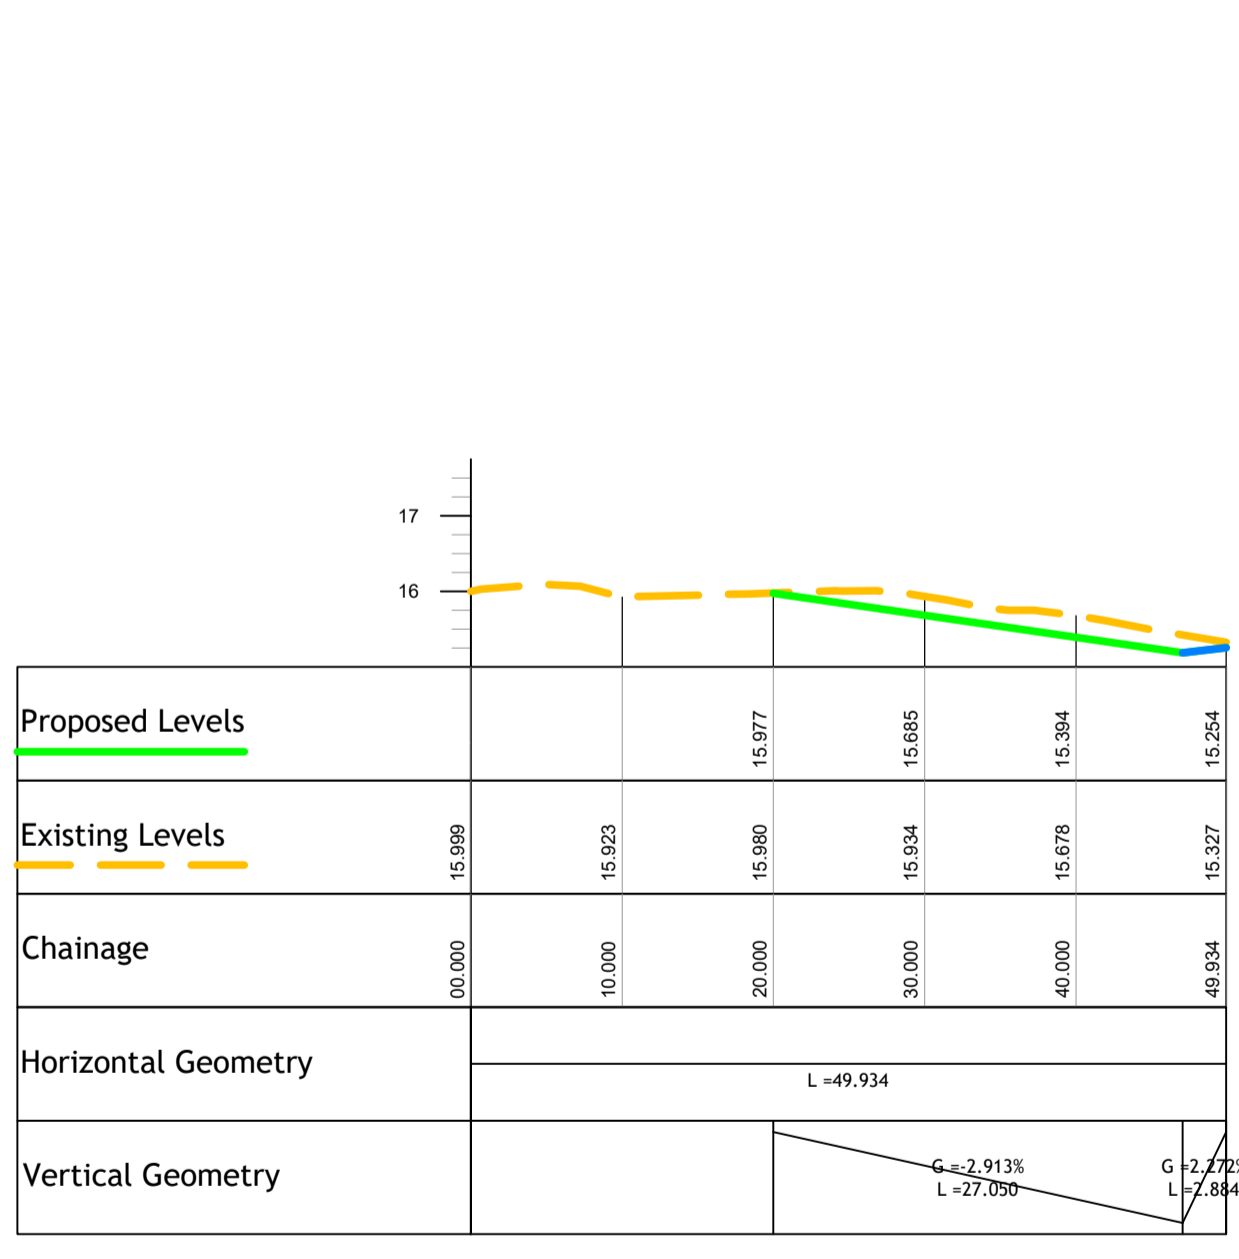

STREET - 2 - LONGSECTION
SCALE: H 1:500,V 1:100. DATUM: 15.000


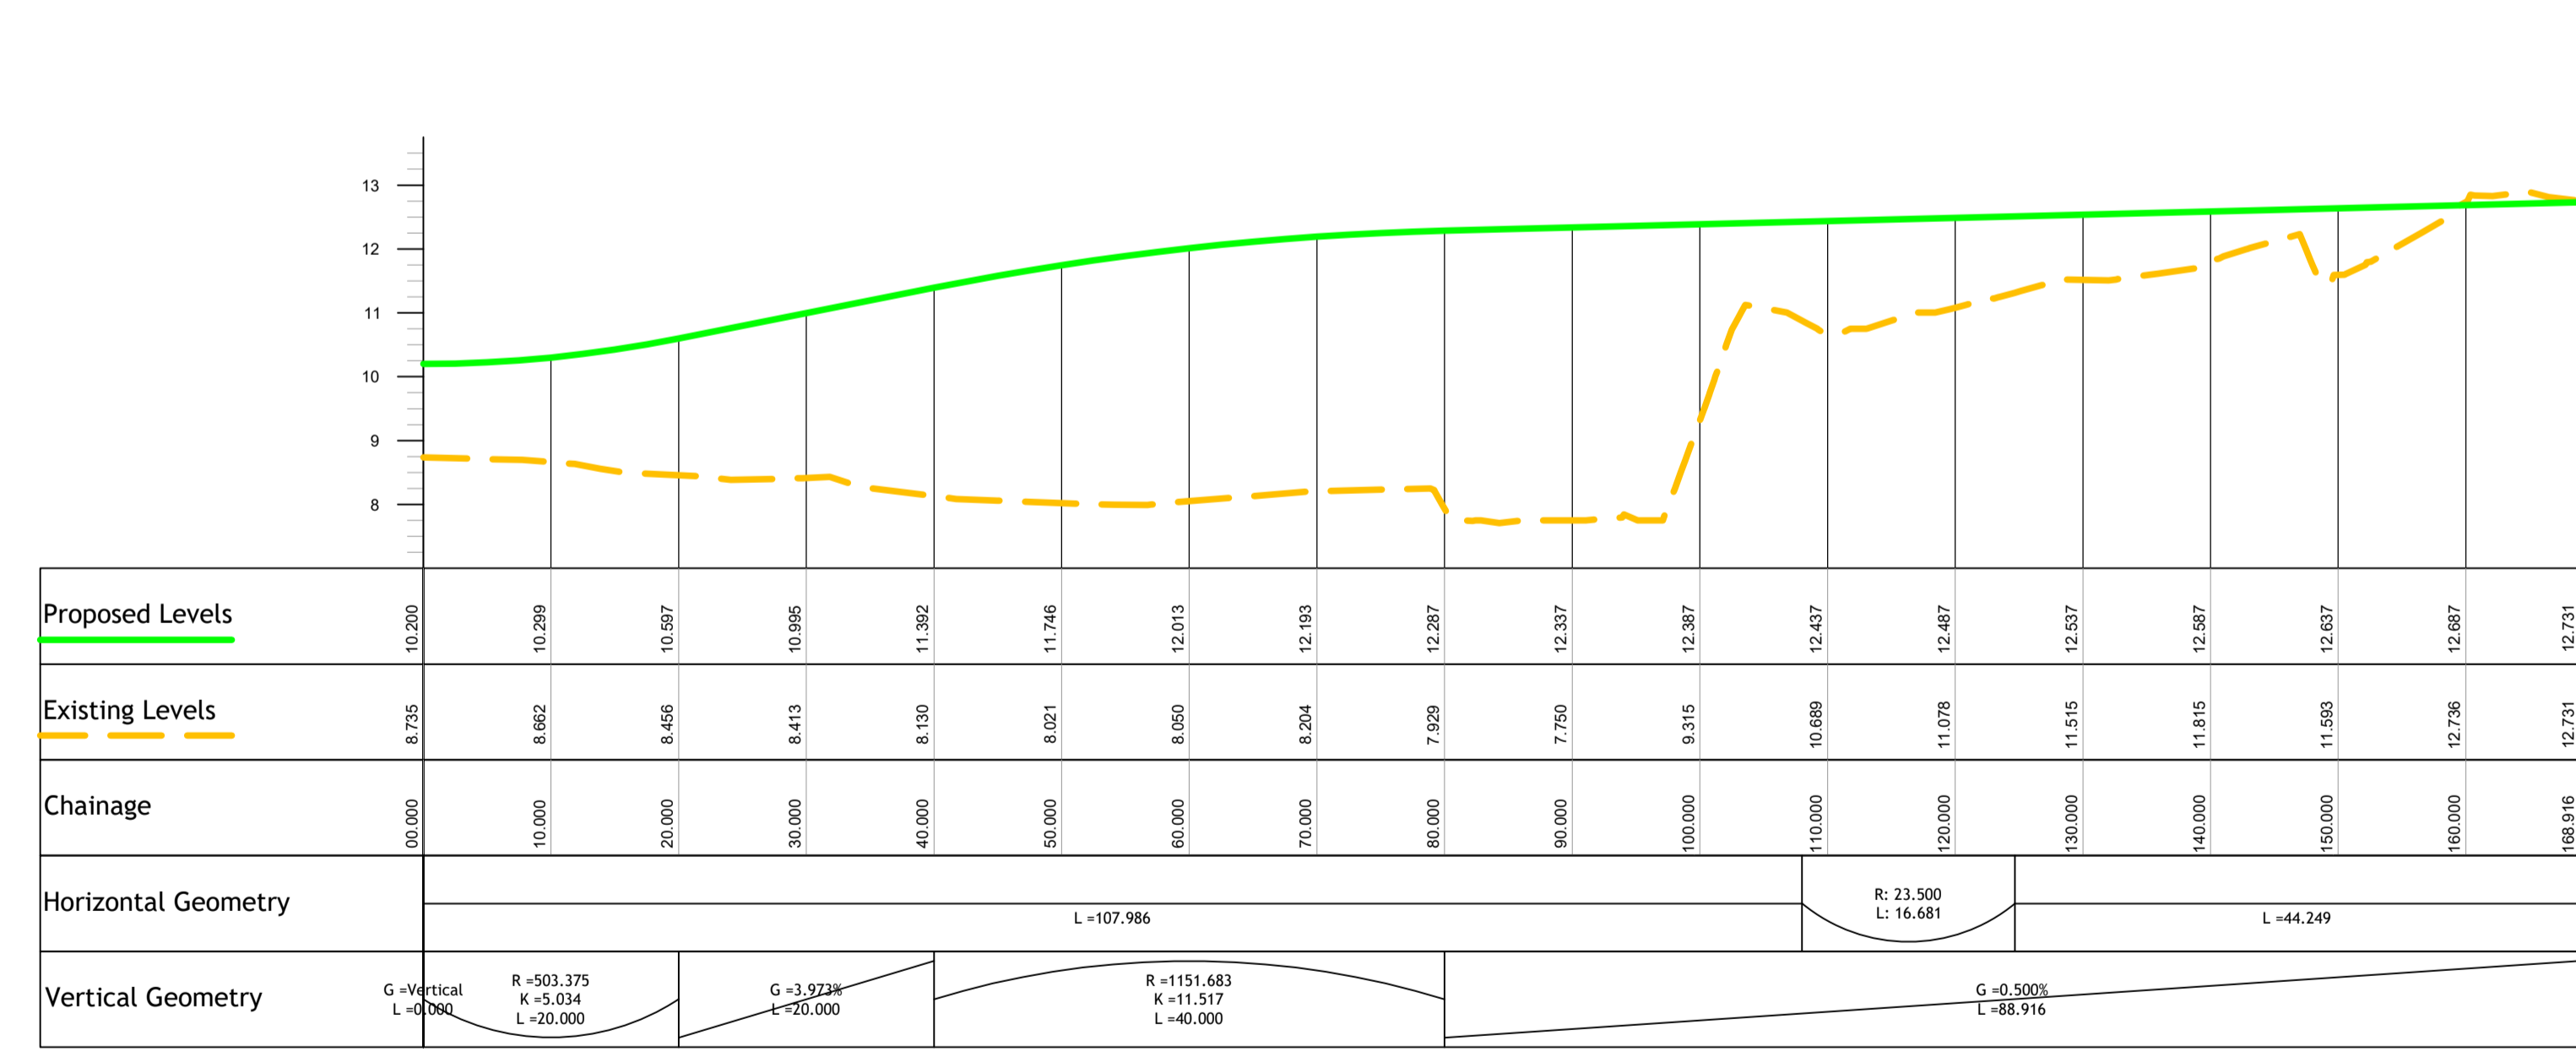


STREET - 3 - LONGSECTION
SCALE: H 1:500,V 1:100. DATUM: 7.000

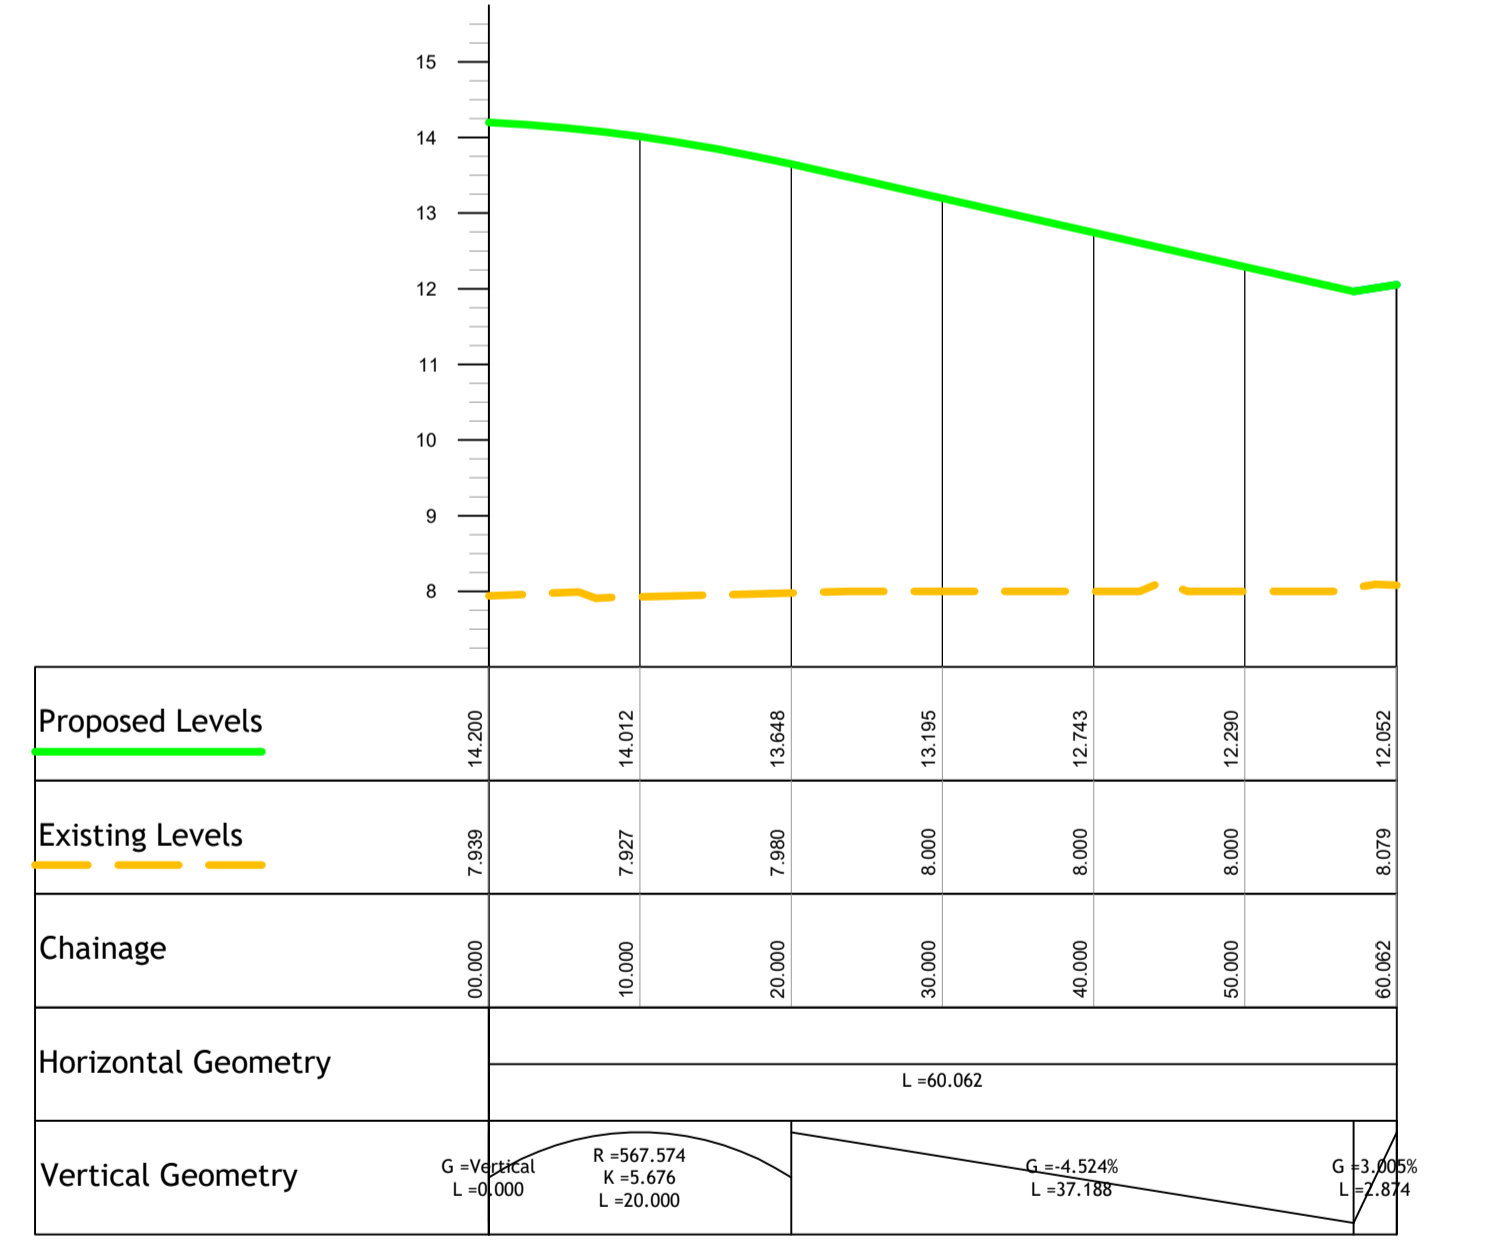

STREET - 4 - LONGSECTION
SCALE: H 1:500,V 1:100. DATUM: 7.000

© PUNCH Consulting Engineers
This drawing and any design hereon is the copyright of the Consultants and must not be reproduced without their written consent. All drawings remain the property of the Consultants. Figured dimension only to be taken from this drawing. Consultants to be informed immediately of any discrepancies before work proceeds.

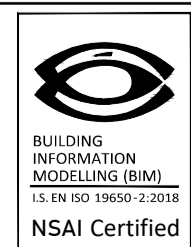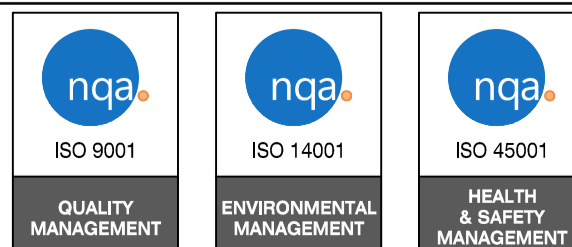

| Rev | Amendment | By | Date | Rev | Amendment | By | Date | Client |
|-----|---------------------|----|------------|-----|-----------|----|------|--------|
| C01 | ISSUED FOR PLANNING | SK | 2026-05-15 | | | | | |



| | | | |
|--------------------------|---|---|----------------------------|
| Project: PARK VALLEY LRD | | Title: PROPOSED ROADS LONG SECTIONS | |
| Drawn: PJ Mulcahy | Date: 2026-07-22 | Checked: PJ Mulcahy | Approved: Tracey O'Connell |
| Project No: 231171 | Model Ref: 231171-PUNCH-XX-XX-M2-C-0480 | Document No: 231171-PUNCH-XX-XX-DR-C-0480 | Revision No: C01 |