


**Notes:**  
 - Do not scale from this drawing. Use figured dimensions in all cases.  
 - Verify dimensions on site and report any discrepancies to the Architect immediately.  
 - This drawing is to be read in conjunction with the Architect's Specification.  
 - © This drawing is copyright and may only be reproduced with the Architect's permission.

**Drawing Notes:**

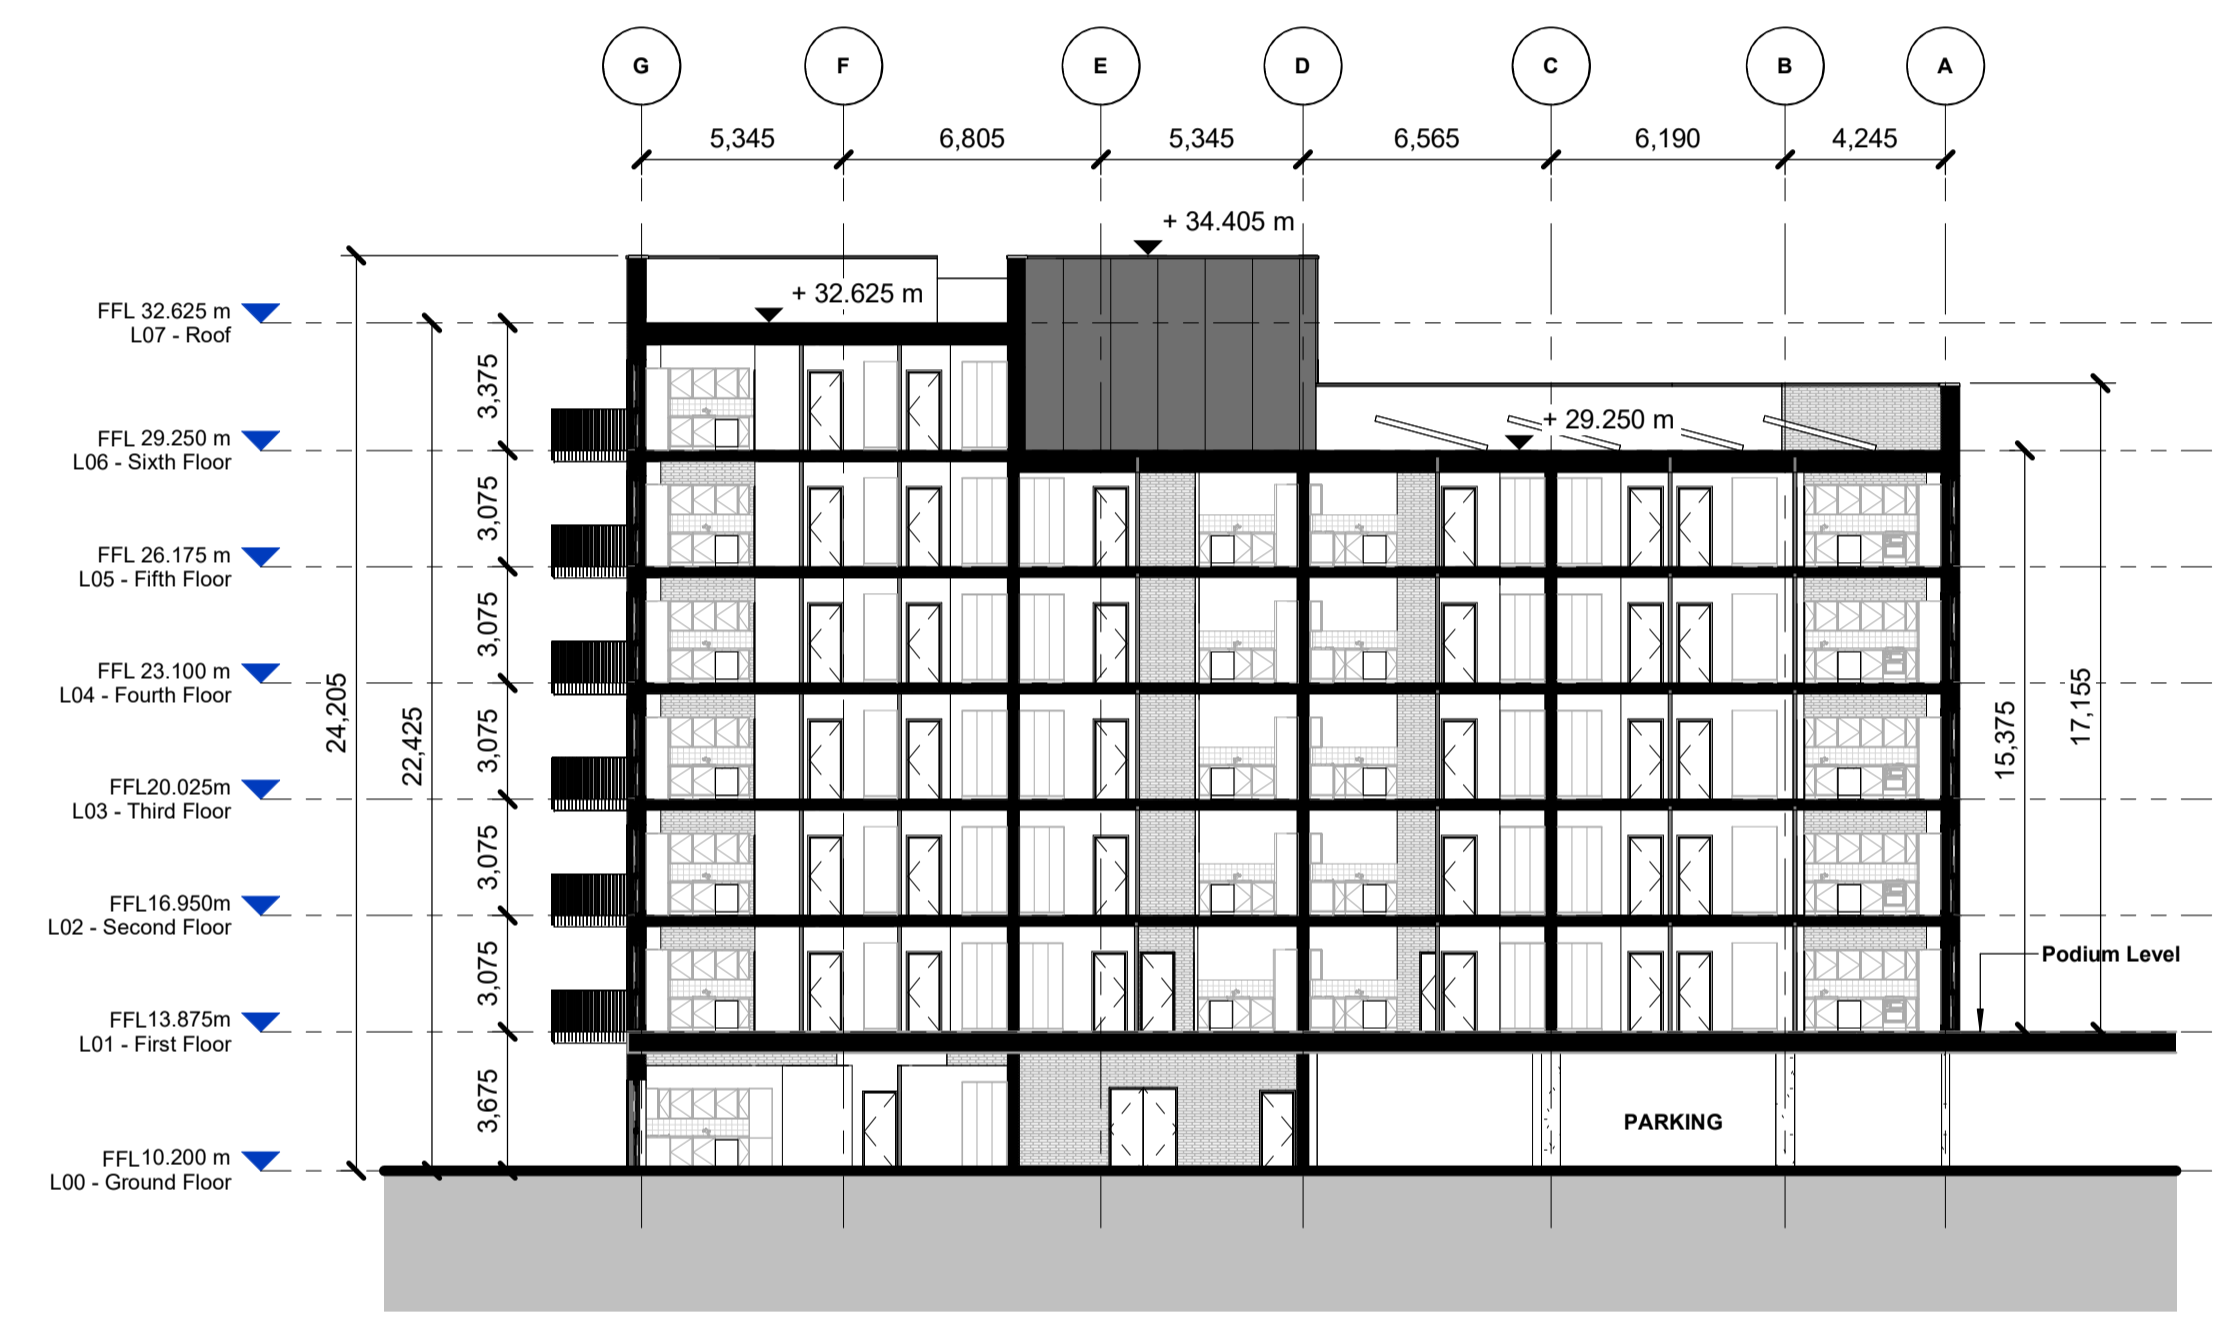


Section 1-1  
1 : 200



Section 2-2  
1 : 200

Site Key Plan

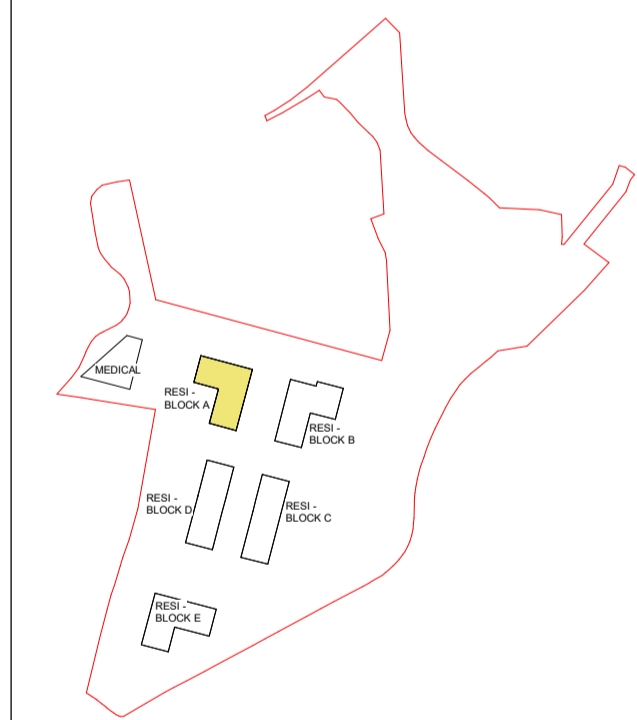

Rev.	Date	Drawn	Details of Issue / Revision
P5	19.05.2025	CR	LRD Application
P4	07.05.2025	LM	LRD Application
P3	30.04.2025	LM	LRD - Information
P2	20.10.2025	MM	Issued to S22r Submission
P1	29.08.2025	MM	Issued to DT for Coordination

Issues & Revisions



46 O'Connell Street  
 Limerick  
 V94 8D88  
 T: +353 (0) 6 127 6789  
 W: www.reddyarchitecture.com  
 E: info@reddyarchitecture.com

**Client Details:**  
 Kirkland Investments Ltd

**Project Details:**  
 Parkway Valley - Mixed Use Development  
 Singland, Dublin Road, Limerick

**Drawing Title:**  
 Block A - Planning Drawings - Sections

Job No. <b>P24-308W</b>	Sheet Size: <b>A1_Landscape</b>	Scale @A1: <b>1:200</b>
Issue Date: <b>07/05/26</b>	Drawn By: <b>MM</b>	Reviewed By: <b>MH</b>

Status <b>S2</b>	Purpose of Issue <b>LRD Application</b>
Project - System - Spatial Zone - Level - Type - Originator - Role - Number <b>PVAL-02-BTA-ZZ-DR-RAU-AR-3100</b>	Revision <b>P05</b>