




PIPERUN 1 - STORM - S9-0 TO DETENTION POND - LONGITUDINAL SECTION
SCALE HORIZONTAL 1:1000 VERTICAL 1:200

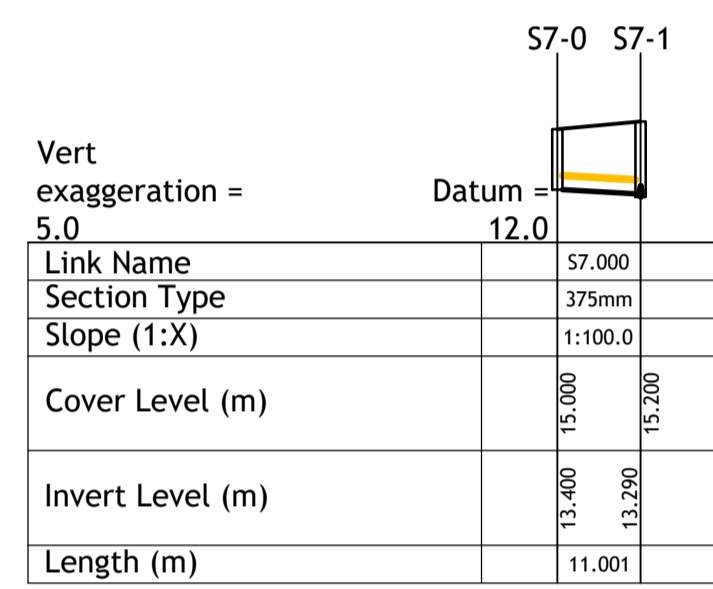


PIPERUN 2 - STORM - S7-0 TO S7-1 - LONGITUDINAL SECTION
SCALE HORIZONTAL 1:1000 VERTICAL 1:200

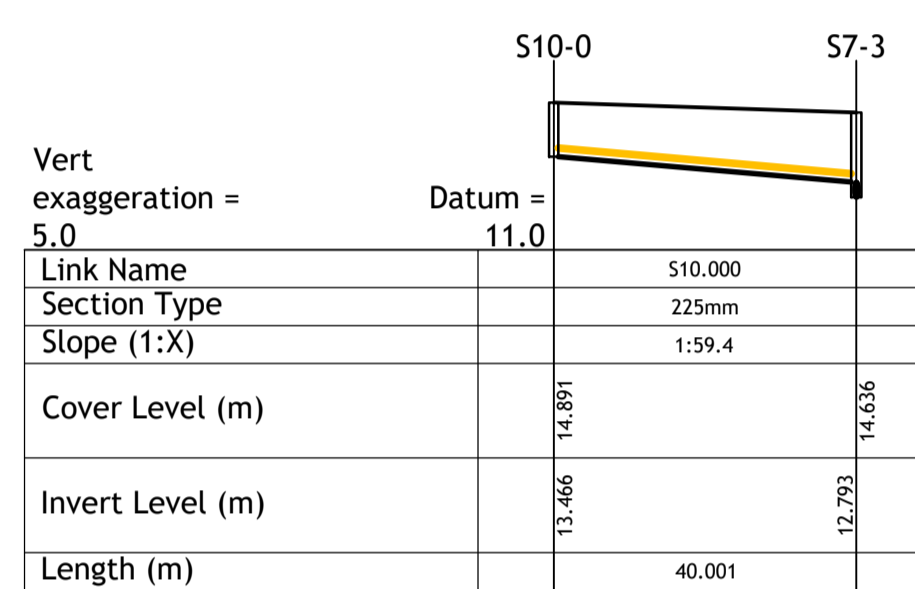


PIPERUN 3 - STORM - S10-0 TO S7-3 - LONGITUDINAL SECTION
SCALE HORIZONTAL 1:1000 VERTICAL 1:200

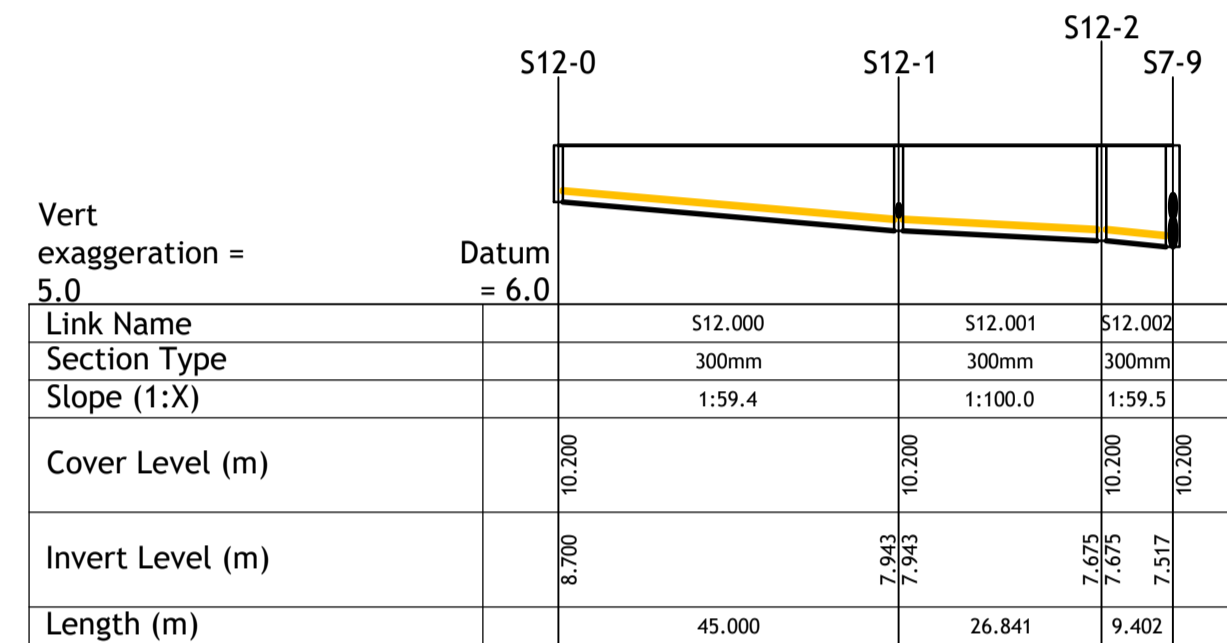


PIPERUN 4 - STORM - S12-0 TO S7-9 - LONGITUDINAL SECTION
SCALE HORIZONTAL 1:1000 VERTICAL 1:200

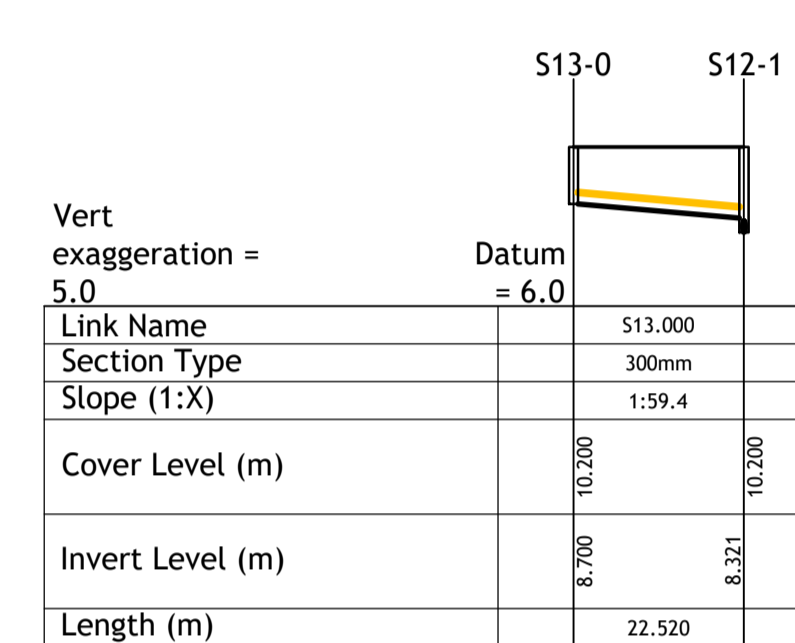


PIPERUN 5 - STORM - S13-0 TO S12-1 - LONGITUDINAL SECTION
SCALE HORIZONTAL 1:1000 VERTICAL 1:200

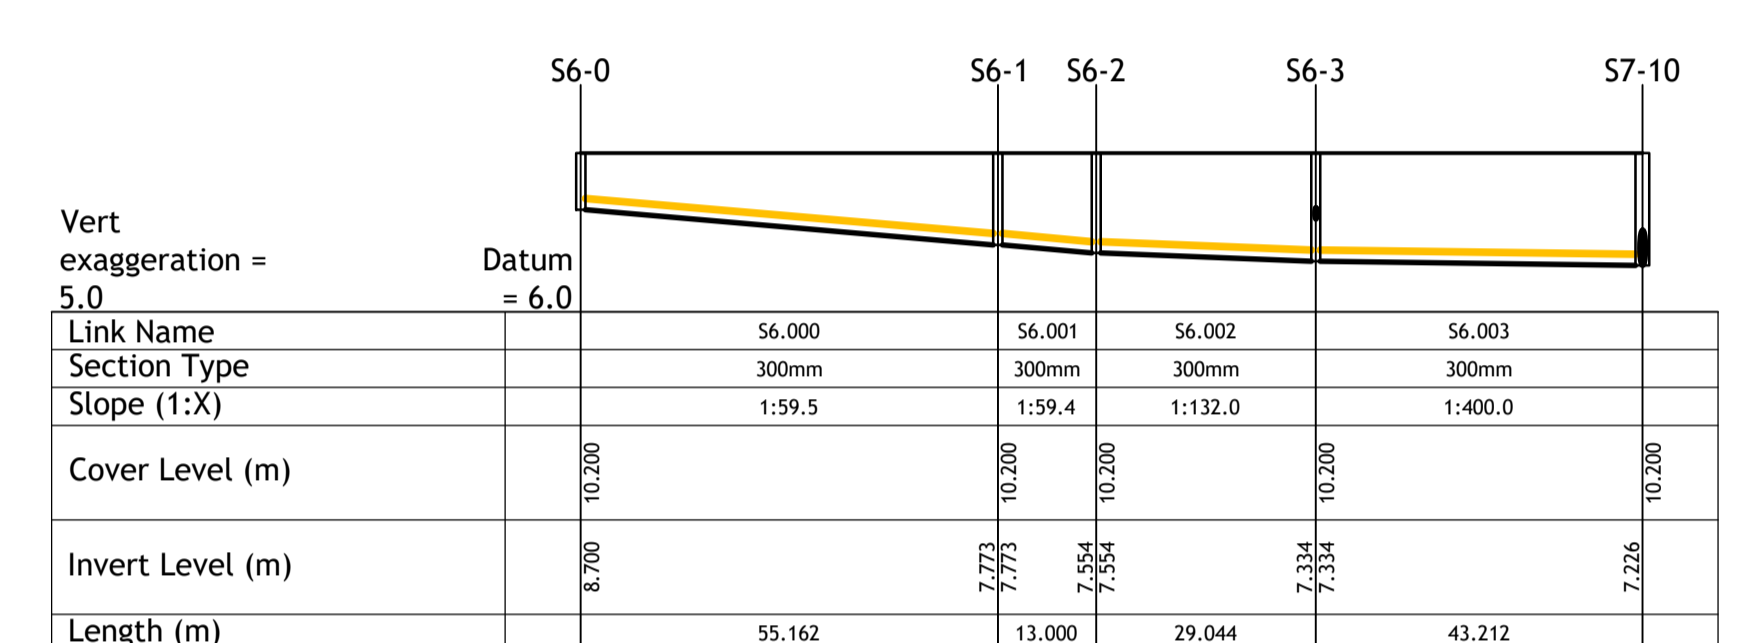


PIPERUN 6 - STORM - S6-0 TO S7-10 - LONGITUDINAL SECTION
SCALE HORIZONTAL 1:1000 VERTICAL 1:200

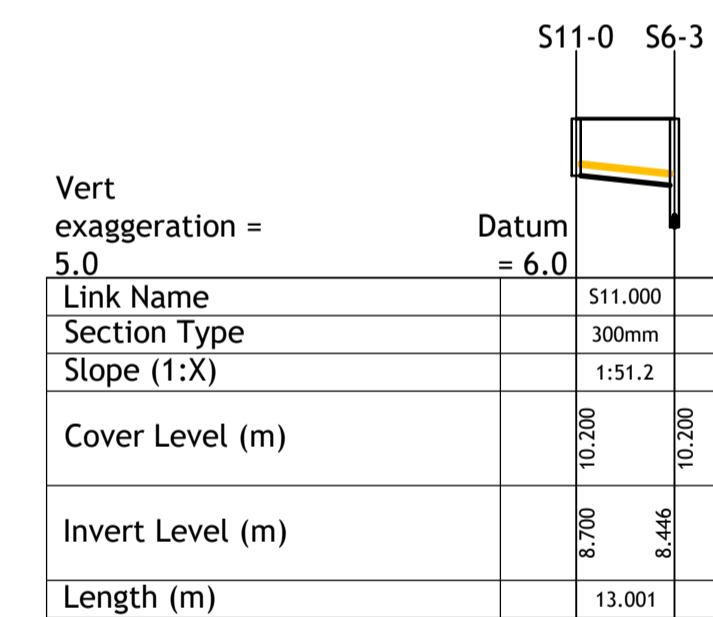


PIPERUN 7 - STORM - S11-0 TO S6-3 - LONGITUDINAL SECTION
SCALE HORIZONTAL 1:1000 VERTICAL 1:200

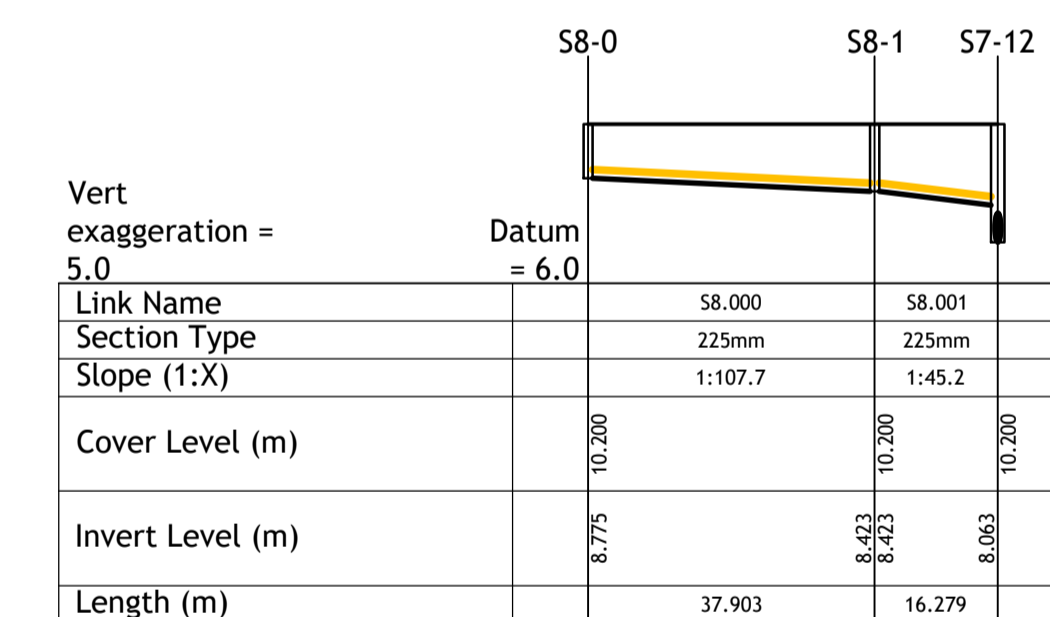


PIPERUN 8 - STORM - S8-0 TO S7-12 - LONGITUDINAL SECTION
SCALE HORIZONTAL 1:1000 VERTICAL 1:200

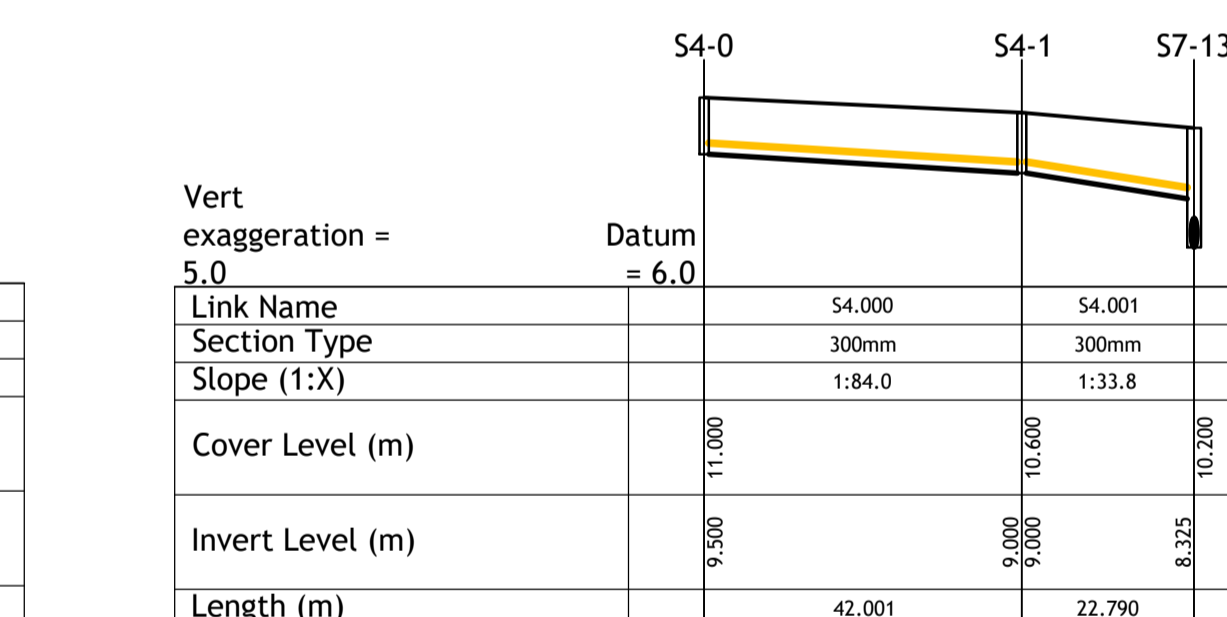


PIPERUN 9 - STORM - S4-0 TO S7-13 - LONGITUDINAL SECTION
SCALE HORIZONTAL 1:1000 VERTICAL 1:200

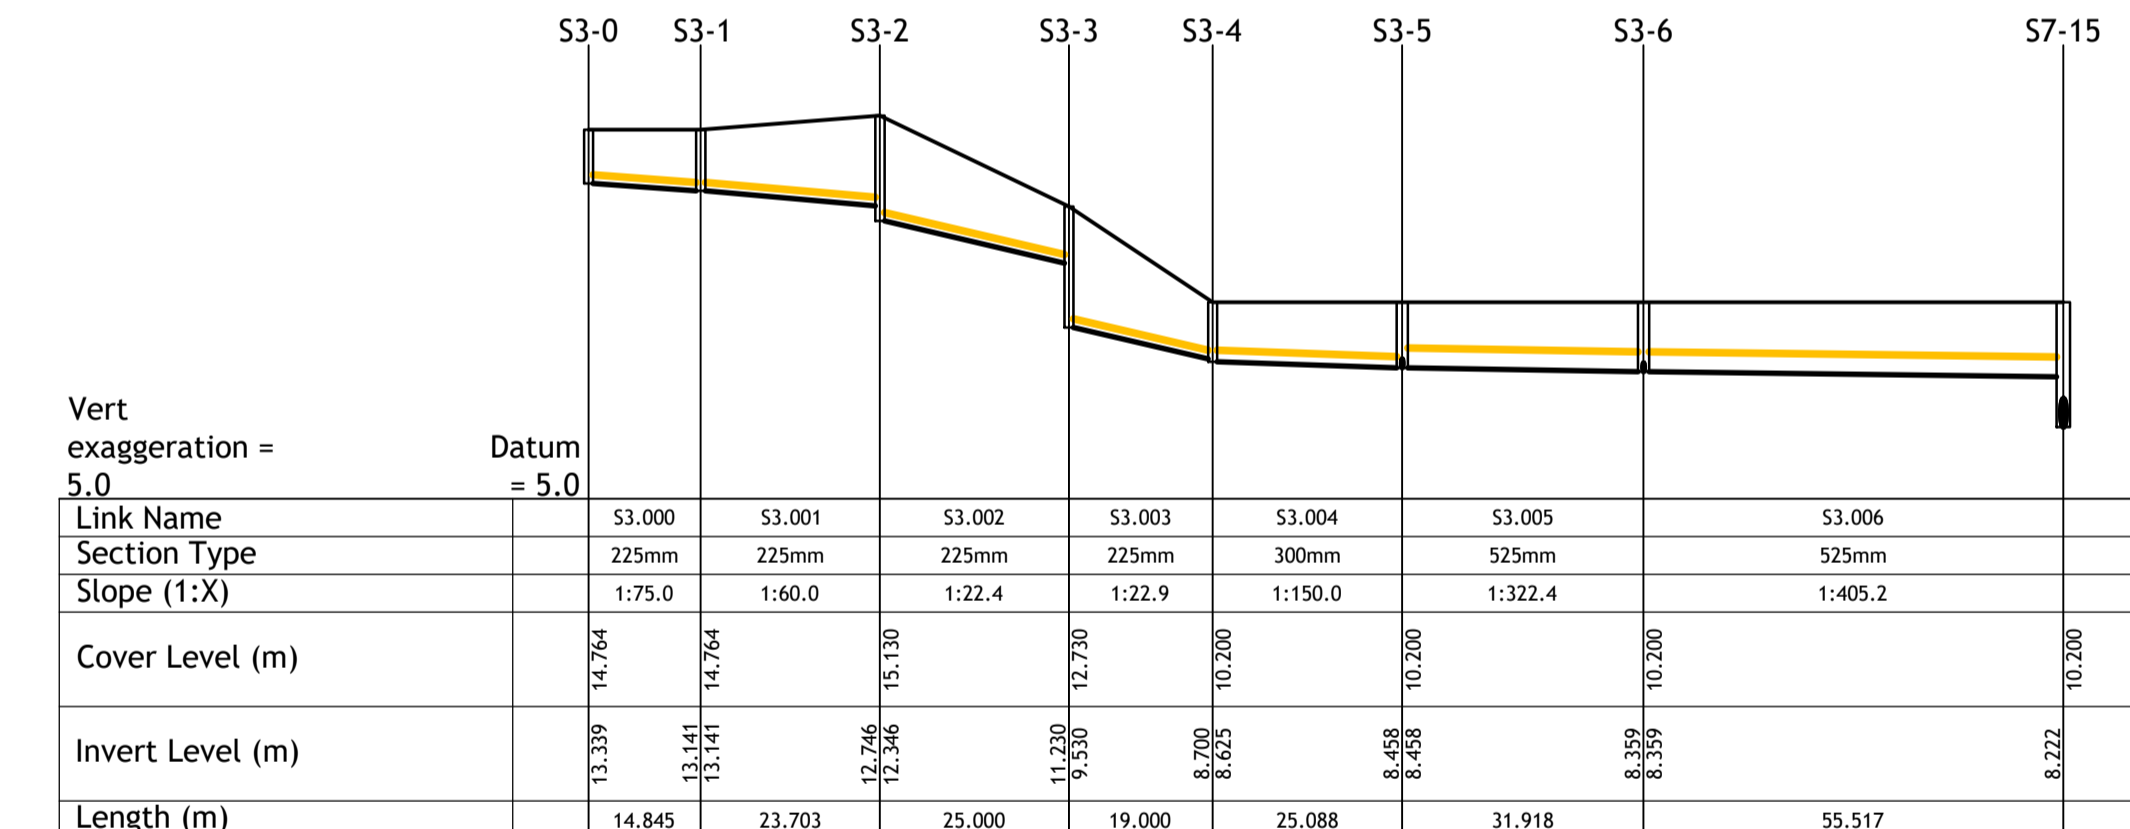


PIPERUN 10 - STORM - S3-0 TO S7-15 - LONGITUDINAL SECTION
SCALE HORIZONTAL 1:1000 VERTICAL 1:200

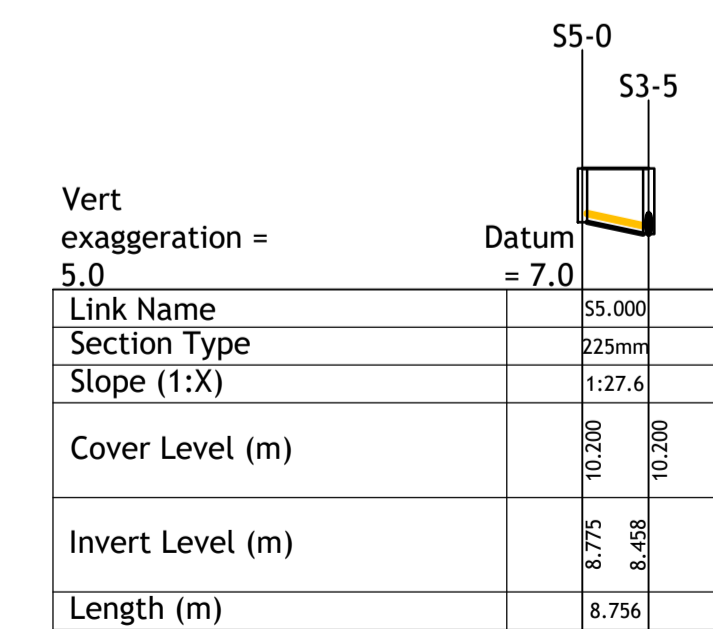


PIPERUN 11 - STORM - S5-0 TO S3-5 - LONGITUDINAL SECTION
SCALE HORIZONTAL 1:1000 VERTICAL 1:200

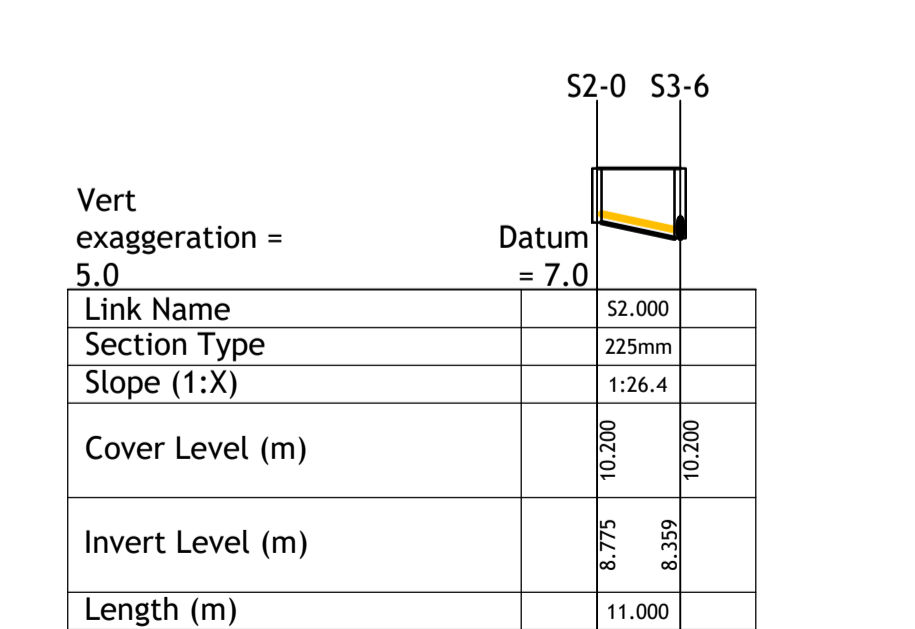

PIPERUN 12 - STORM - S2-0 TO S3-6 - LONGITUDINAL SECTION
SCALE HORIZONTAL 1:1000 VERTICAL 1:200

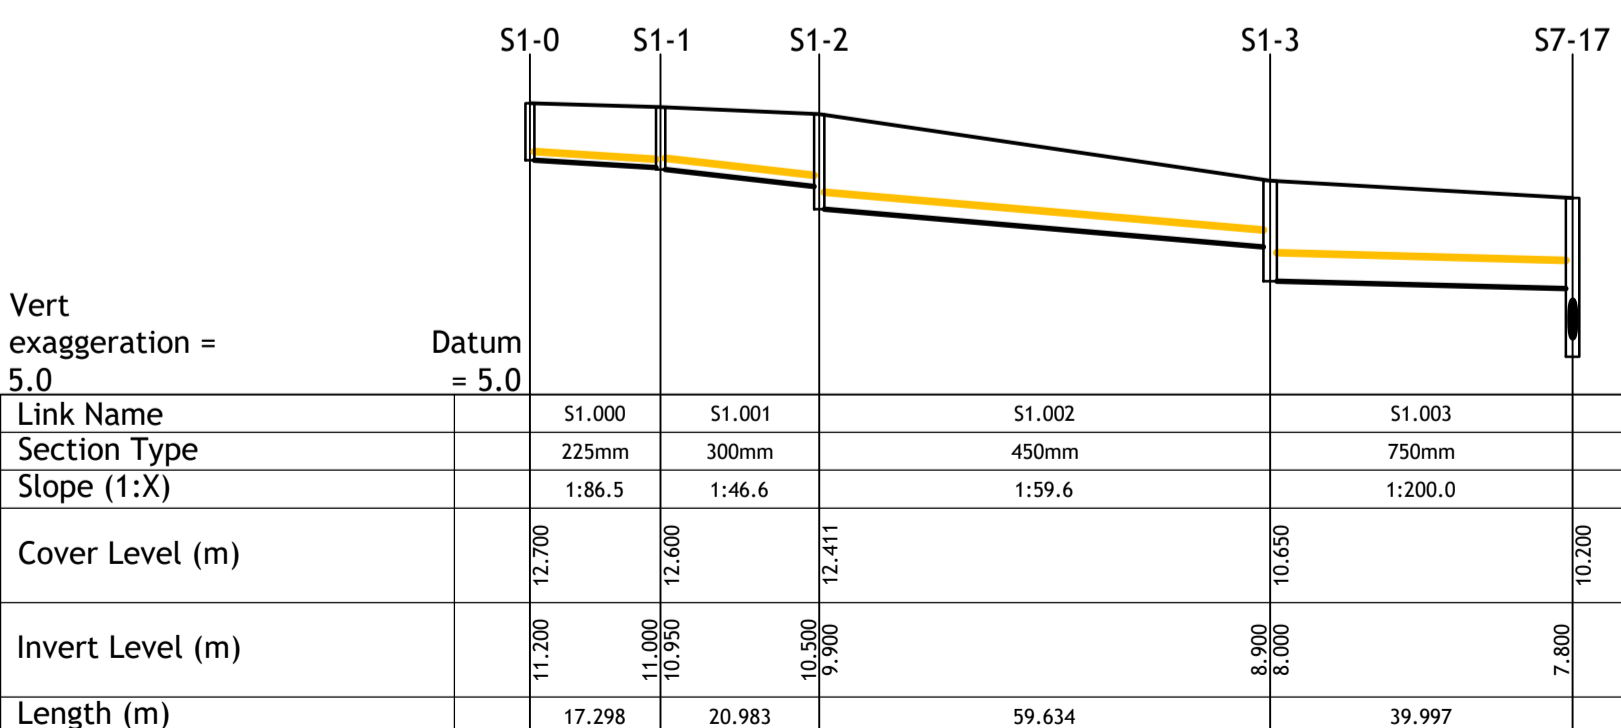

PIPERUN 13 - STORM - S1-0 TO S7-17 - LONGITUDINAL SECTION
SCALE HORIZONTAL 1:1000 VERTICAL 1:200

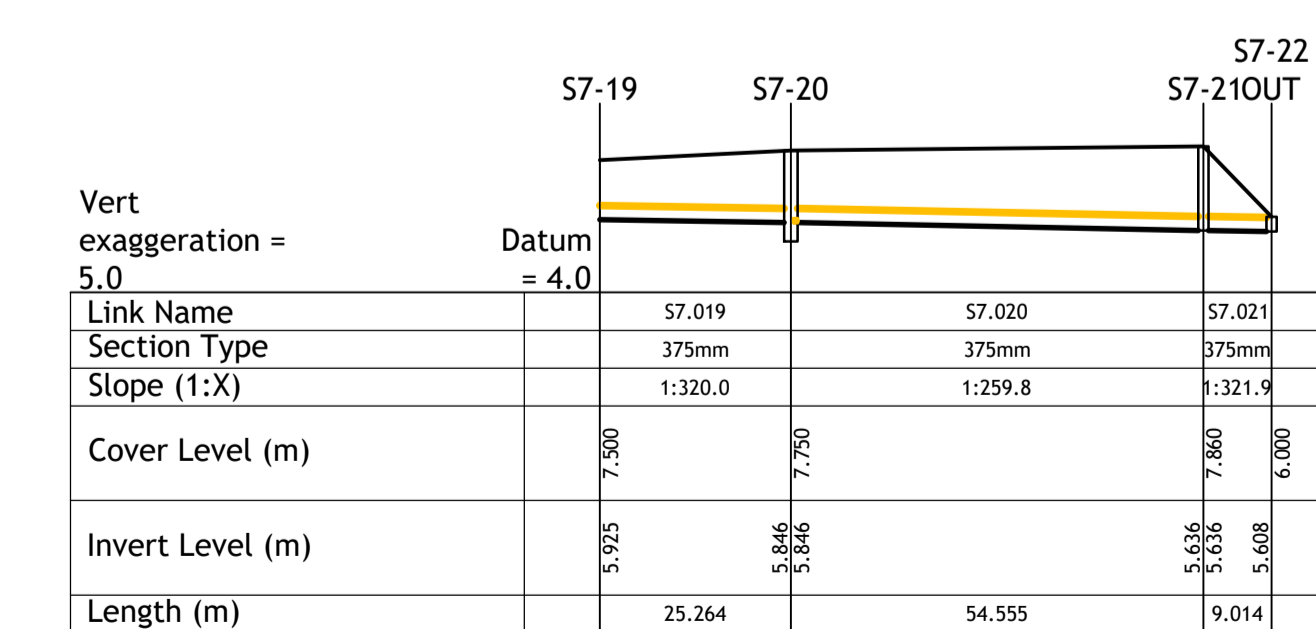

PIPERUN 14 - STORM - S7-19 TO S7-22 - LONGITUDINAL SECTION
SCALE HORIZONTAL 1:1000 VERTICAL 1:200

© PUNCH Consulting Engineers
This drawing and any design hereon is the copyright of the Consultants and must not be reproduced without their written consent. All drawings remain the property of the Consultants. Figured dimension only to be taken from this drawing. Consultants to be informed immediately of any discrepancies before work proceeds.



Rev	By	Date	Rev	By	Date
CO1	SK	2024-05-15			

Amendment	By	Date	Client:



Project: PARK VALLEY LRD			
Title: SURFACE WATER DRAINAGE SECTIONS			
Drawn: PJ Mulcahy	Date: 2025-10-30	Technician: PJ Mulcahy	Engineer Check: Tracey O'Connell
Project No: 231171	Model Ref: 231171-PUNCH-XX-XX-M2-C-0201	Document No: 231171-PUNCH-XX-XX-DR-C-0201	Approved: Julie Tiernan
Scale: As Shown			Revision No: CO1