




SECTION F - F' Scale 1:100@A1

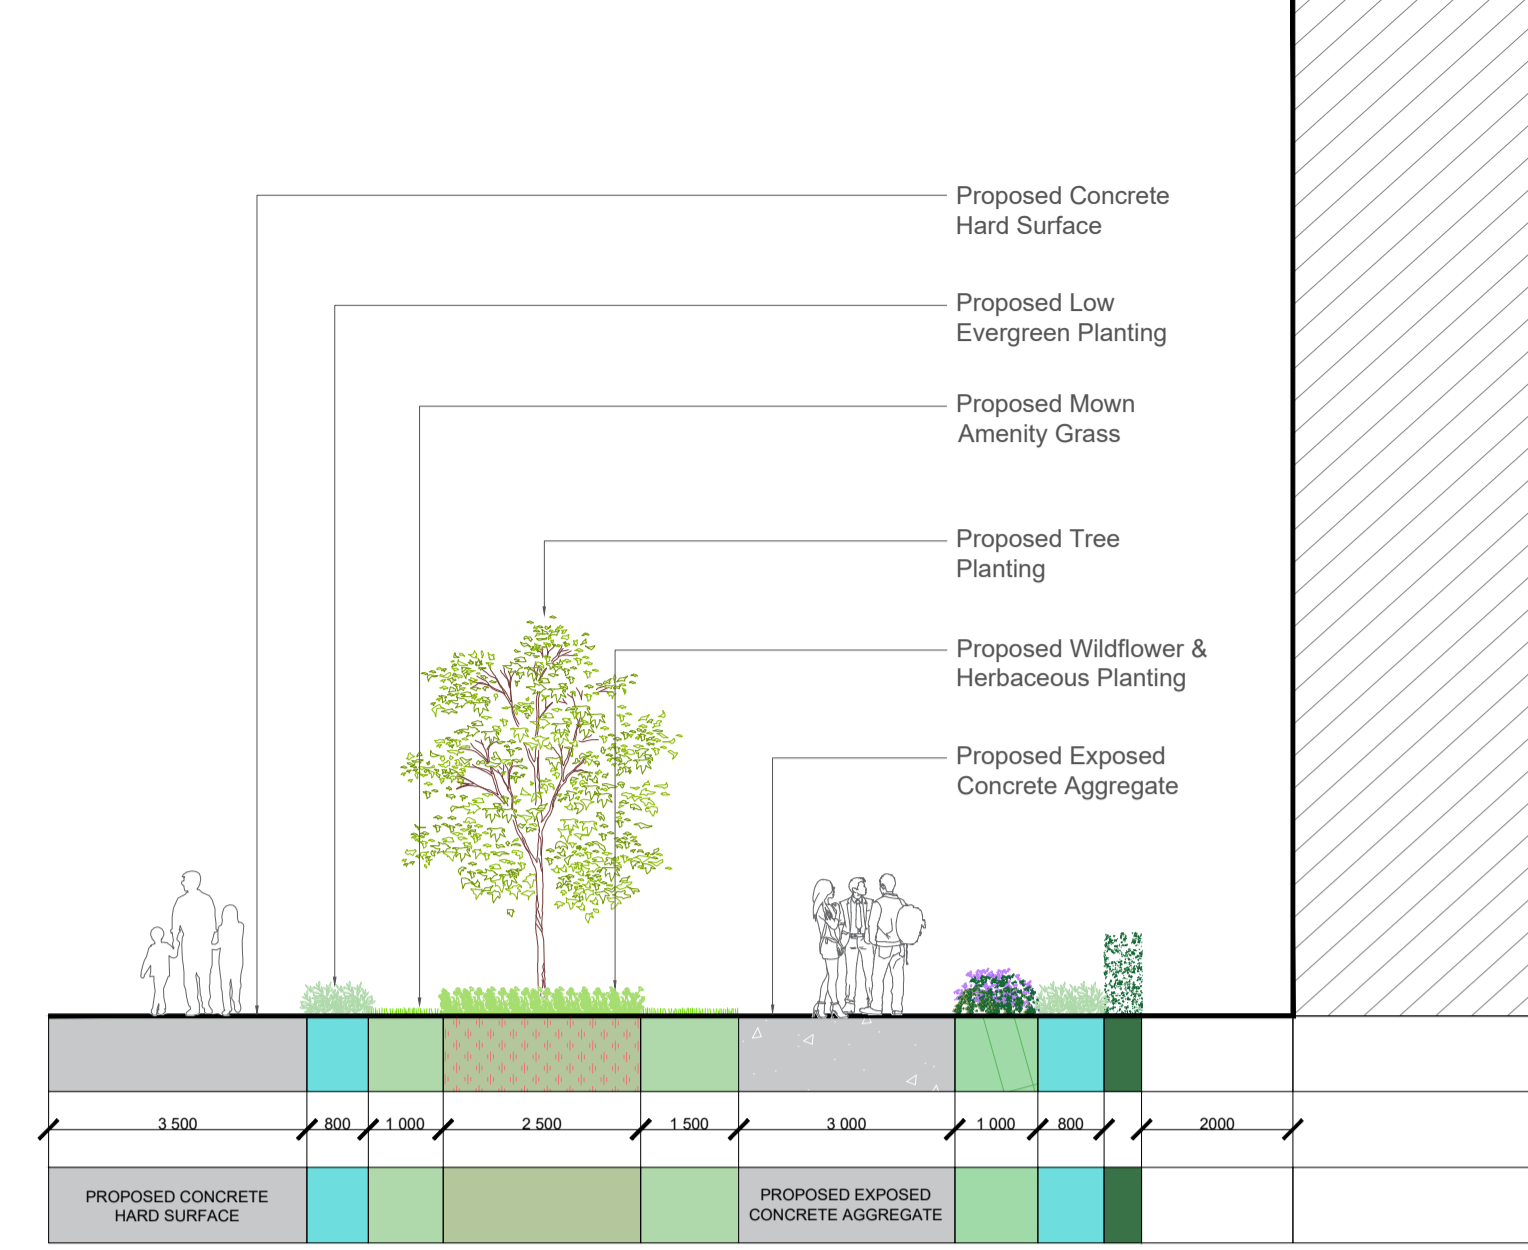


SECTION G - G' Scale 1:100@A1

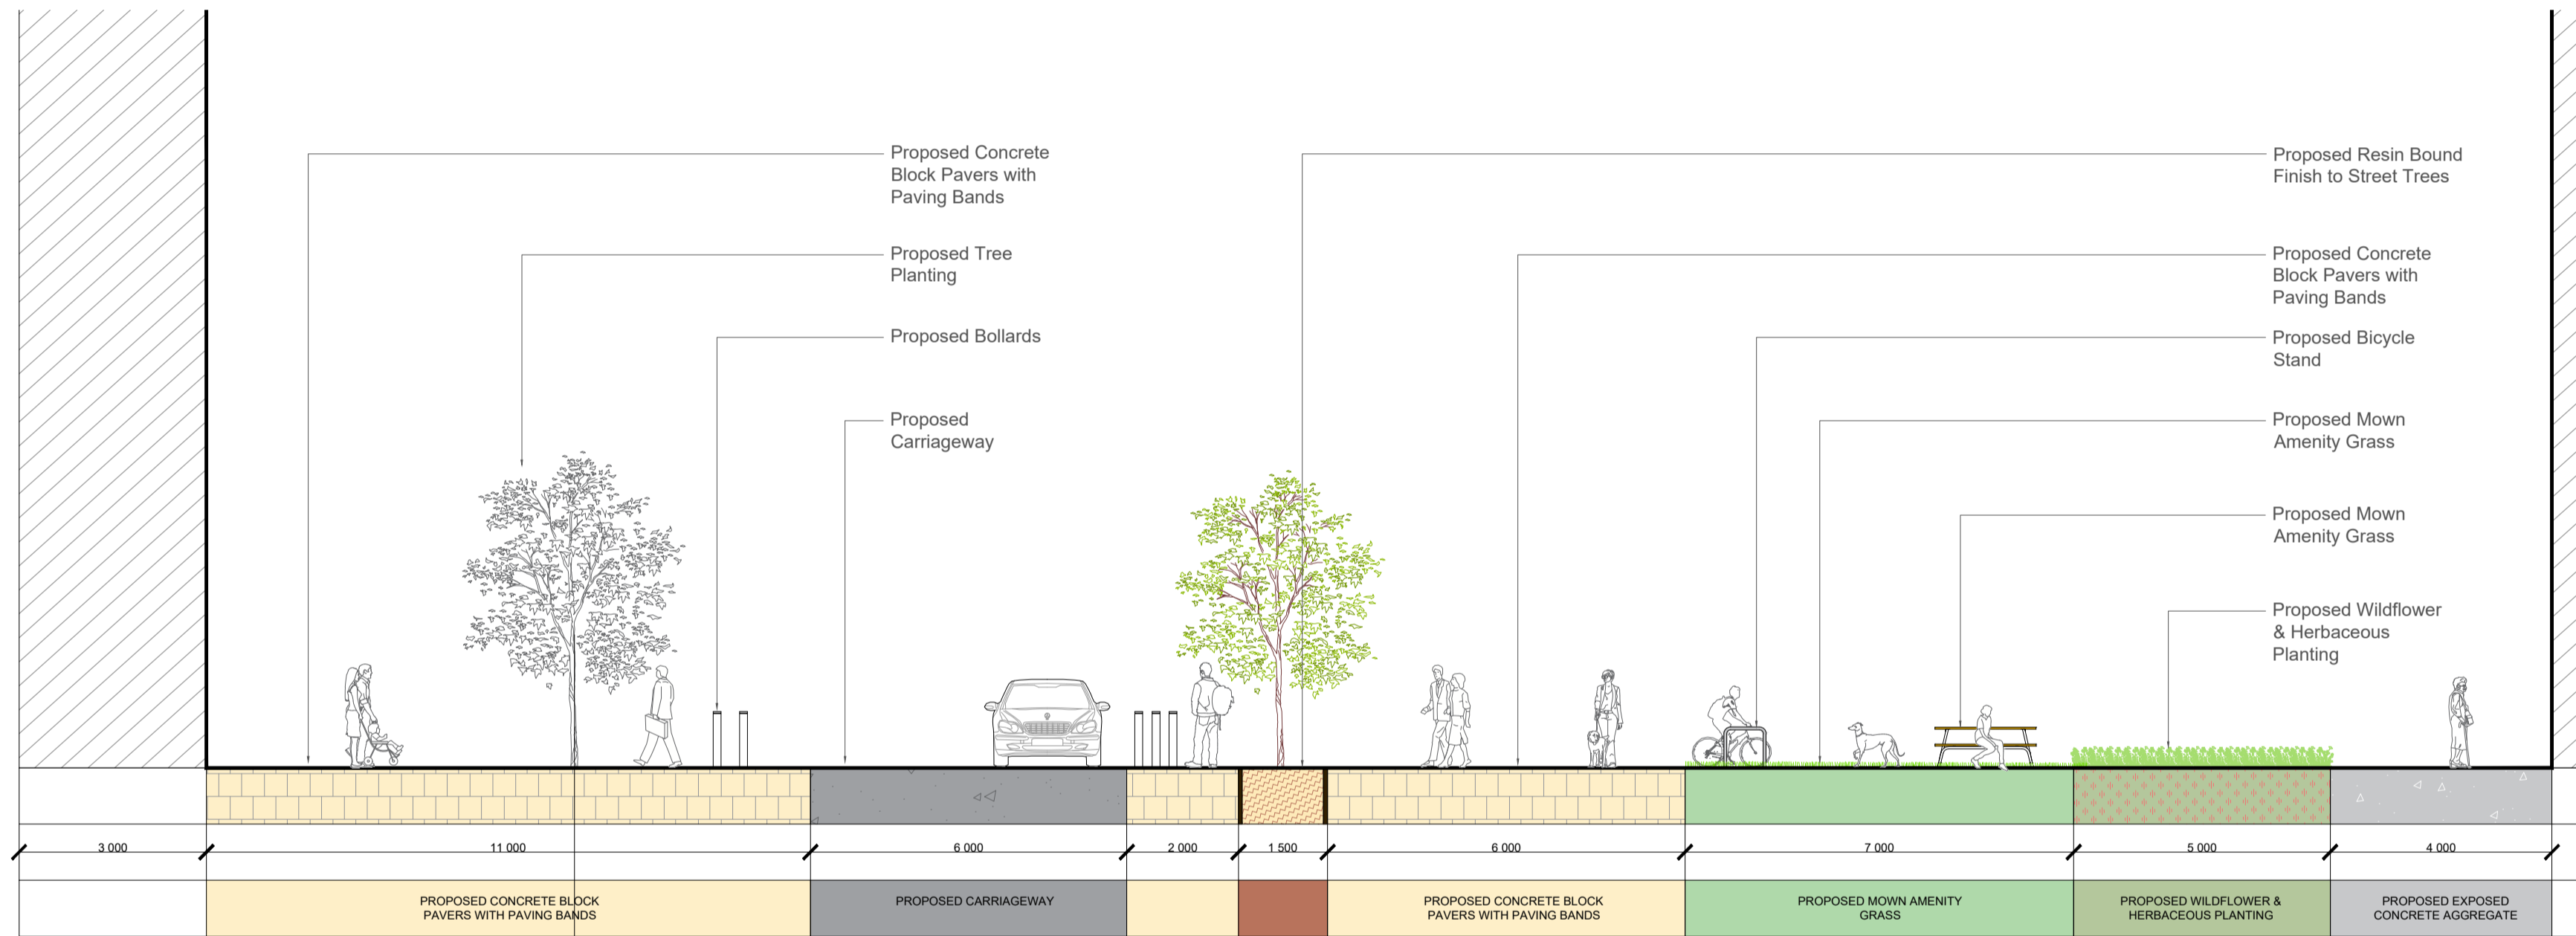

SECTION H - H' Scale 1:100@A1

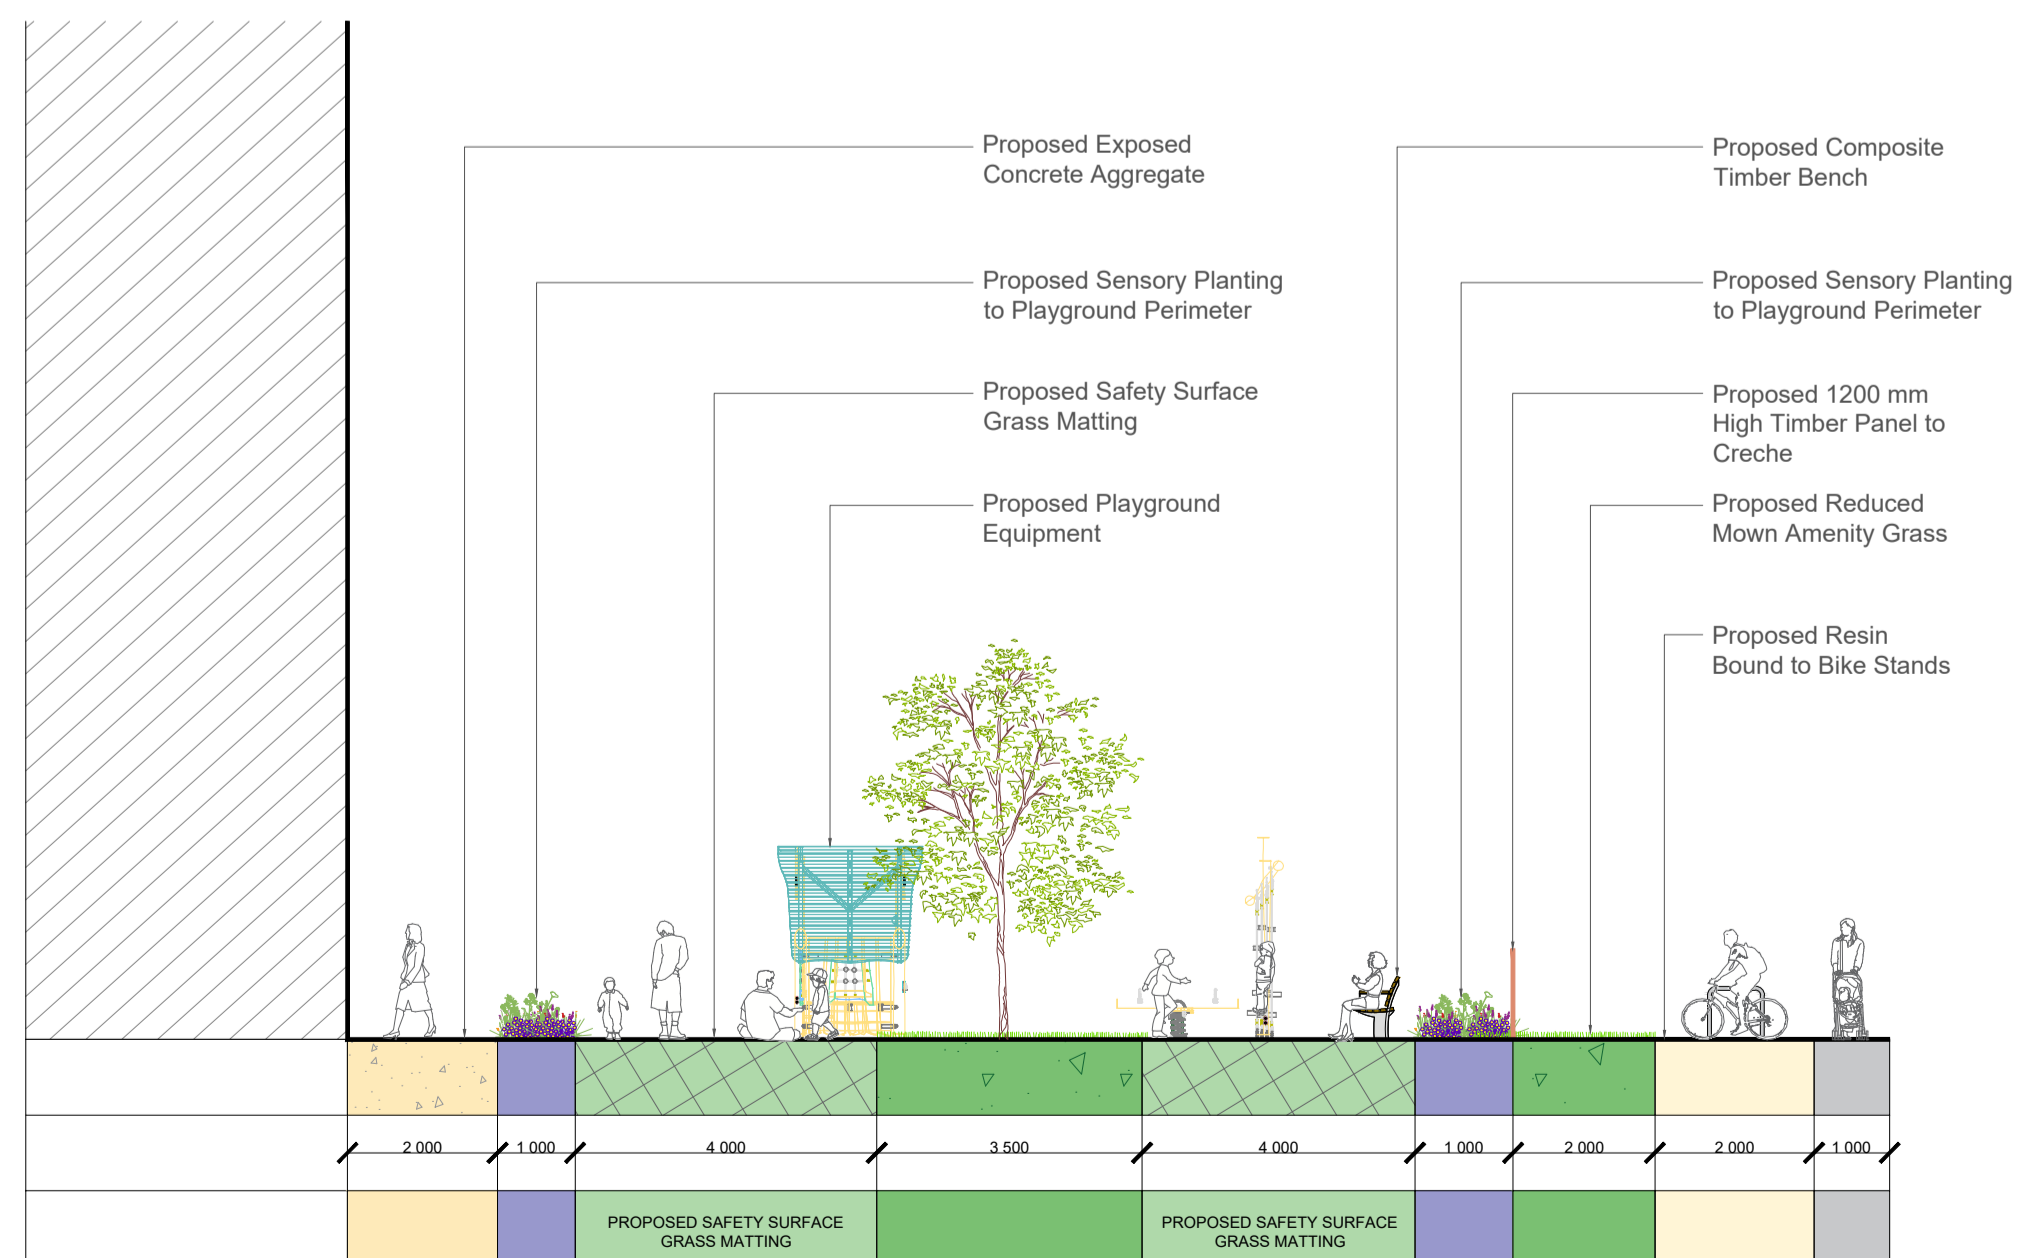

SECTION I - I' Scale 1:100@A1

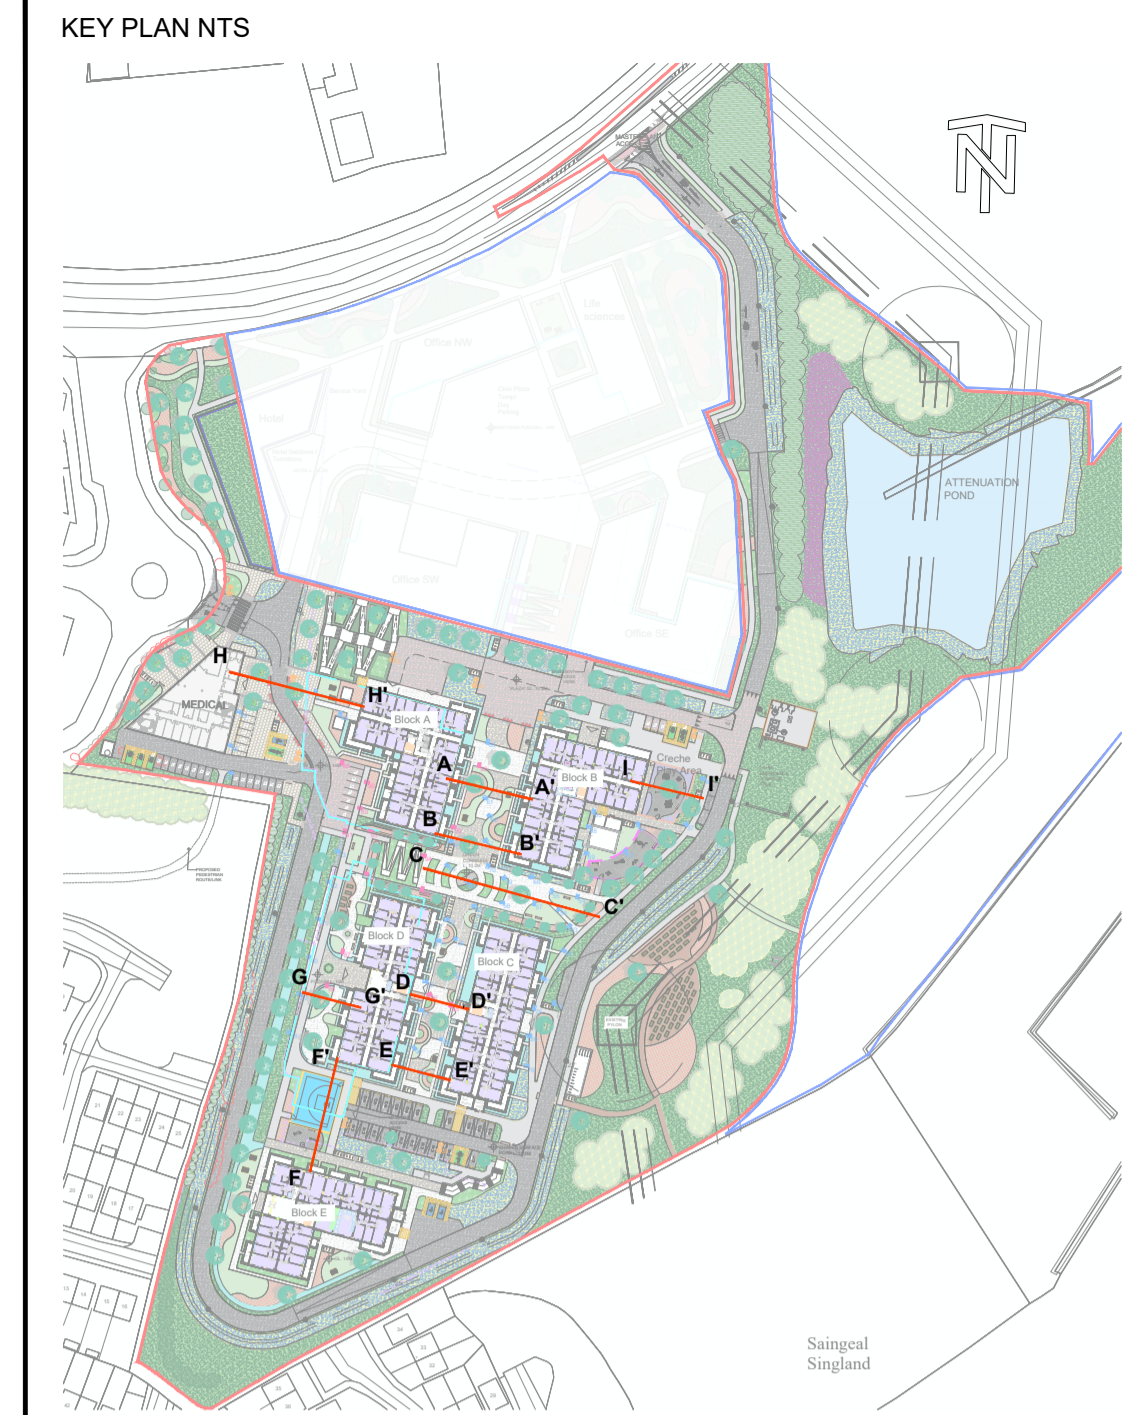

24 Grove Island
Corbally
Limerick
V94 312N
Ireland

T: +353 (0)61 579 400
E: info@jbaconsulting.ie
www.jbaconsulting.ie
Twitter @JBAConsulting

JBA
consulting

Project Title
Parkway Valley LRD

Drawing Title
Landscape Sections Sheet 2

Client
Kirkland Investments LTD

Parent Model PSO-JBAI-XX-XX-M2-L-0005-0006-A3-C03-Landscape_Sections.dwg			
Security Classification OFFICIAL		Scale 1:100	
Author PP	Designer ES	Checker COF	Approver BOC
Suitability PUBLISHED DEFINITION			Status A3
Information Container PSO-JBA-XX-XX-DR-L-0006			Revision C03
A1 Sheet Size			