




SECTION A-A - LONGSECTION
SCALE: H 1:500, V 1:500. DATUM: 4.000

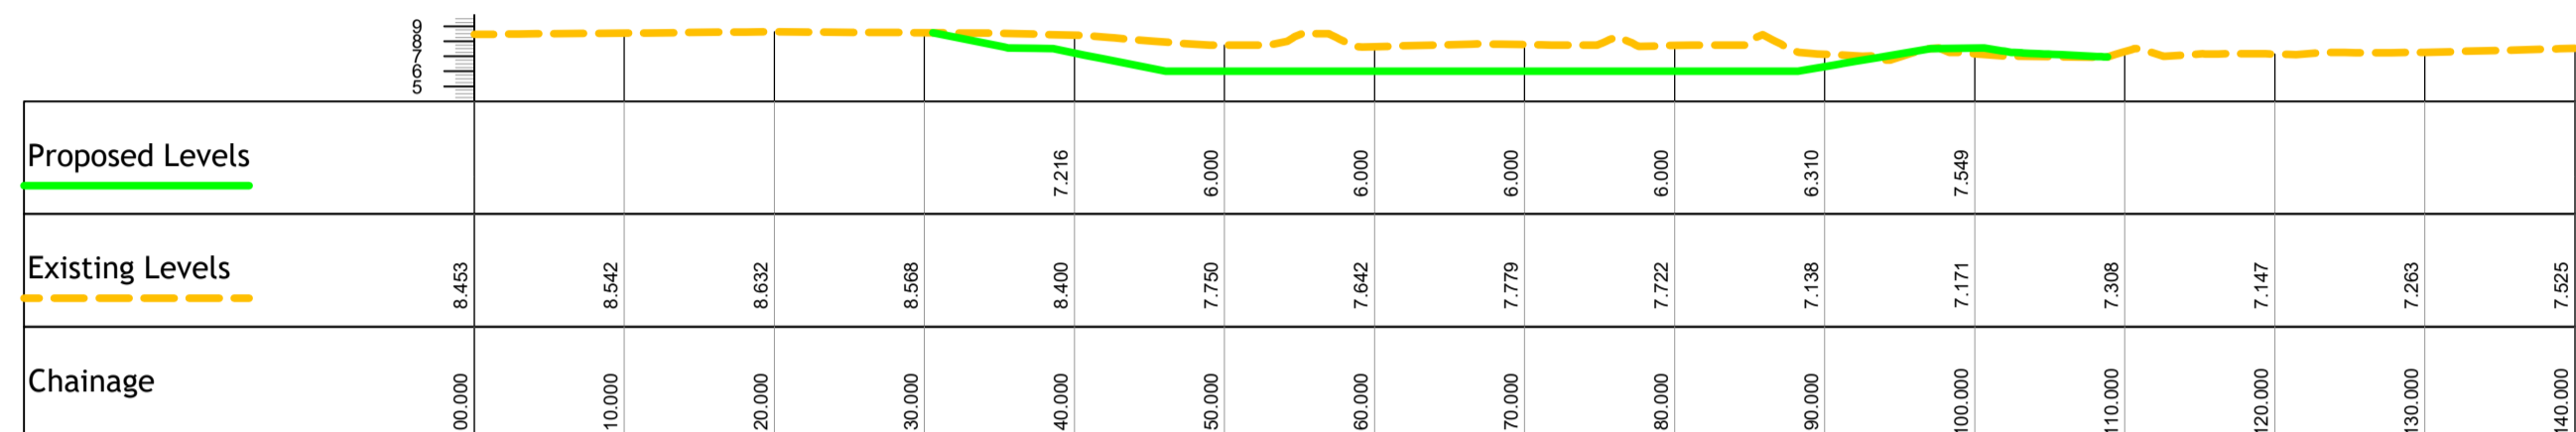

SECTION X-X - LONGSECTION
SCALE: H 1:500, V 1:500. DATUM: 4.000

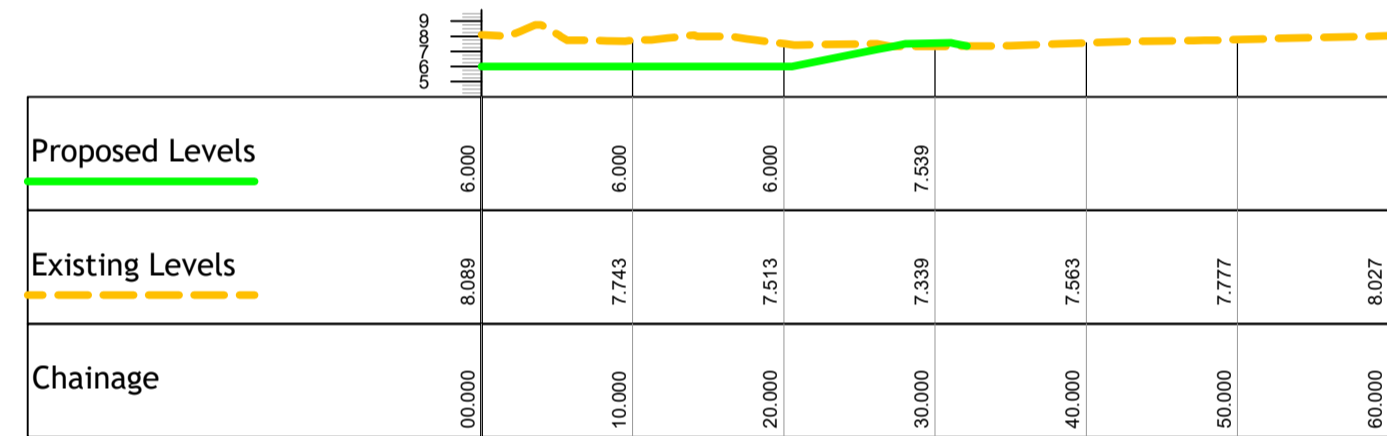


SECTION Y-Y - LONGSECTION
SCALE: H 1:500, V 1:500. DATUM: 4.000

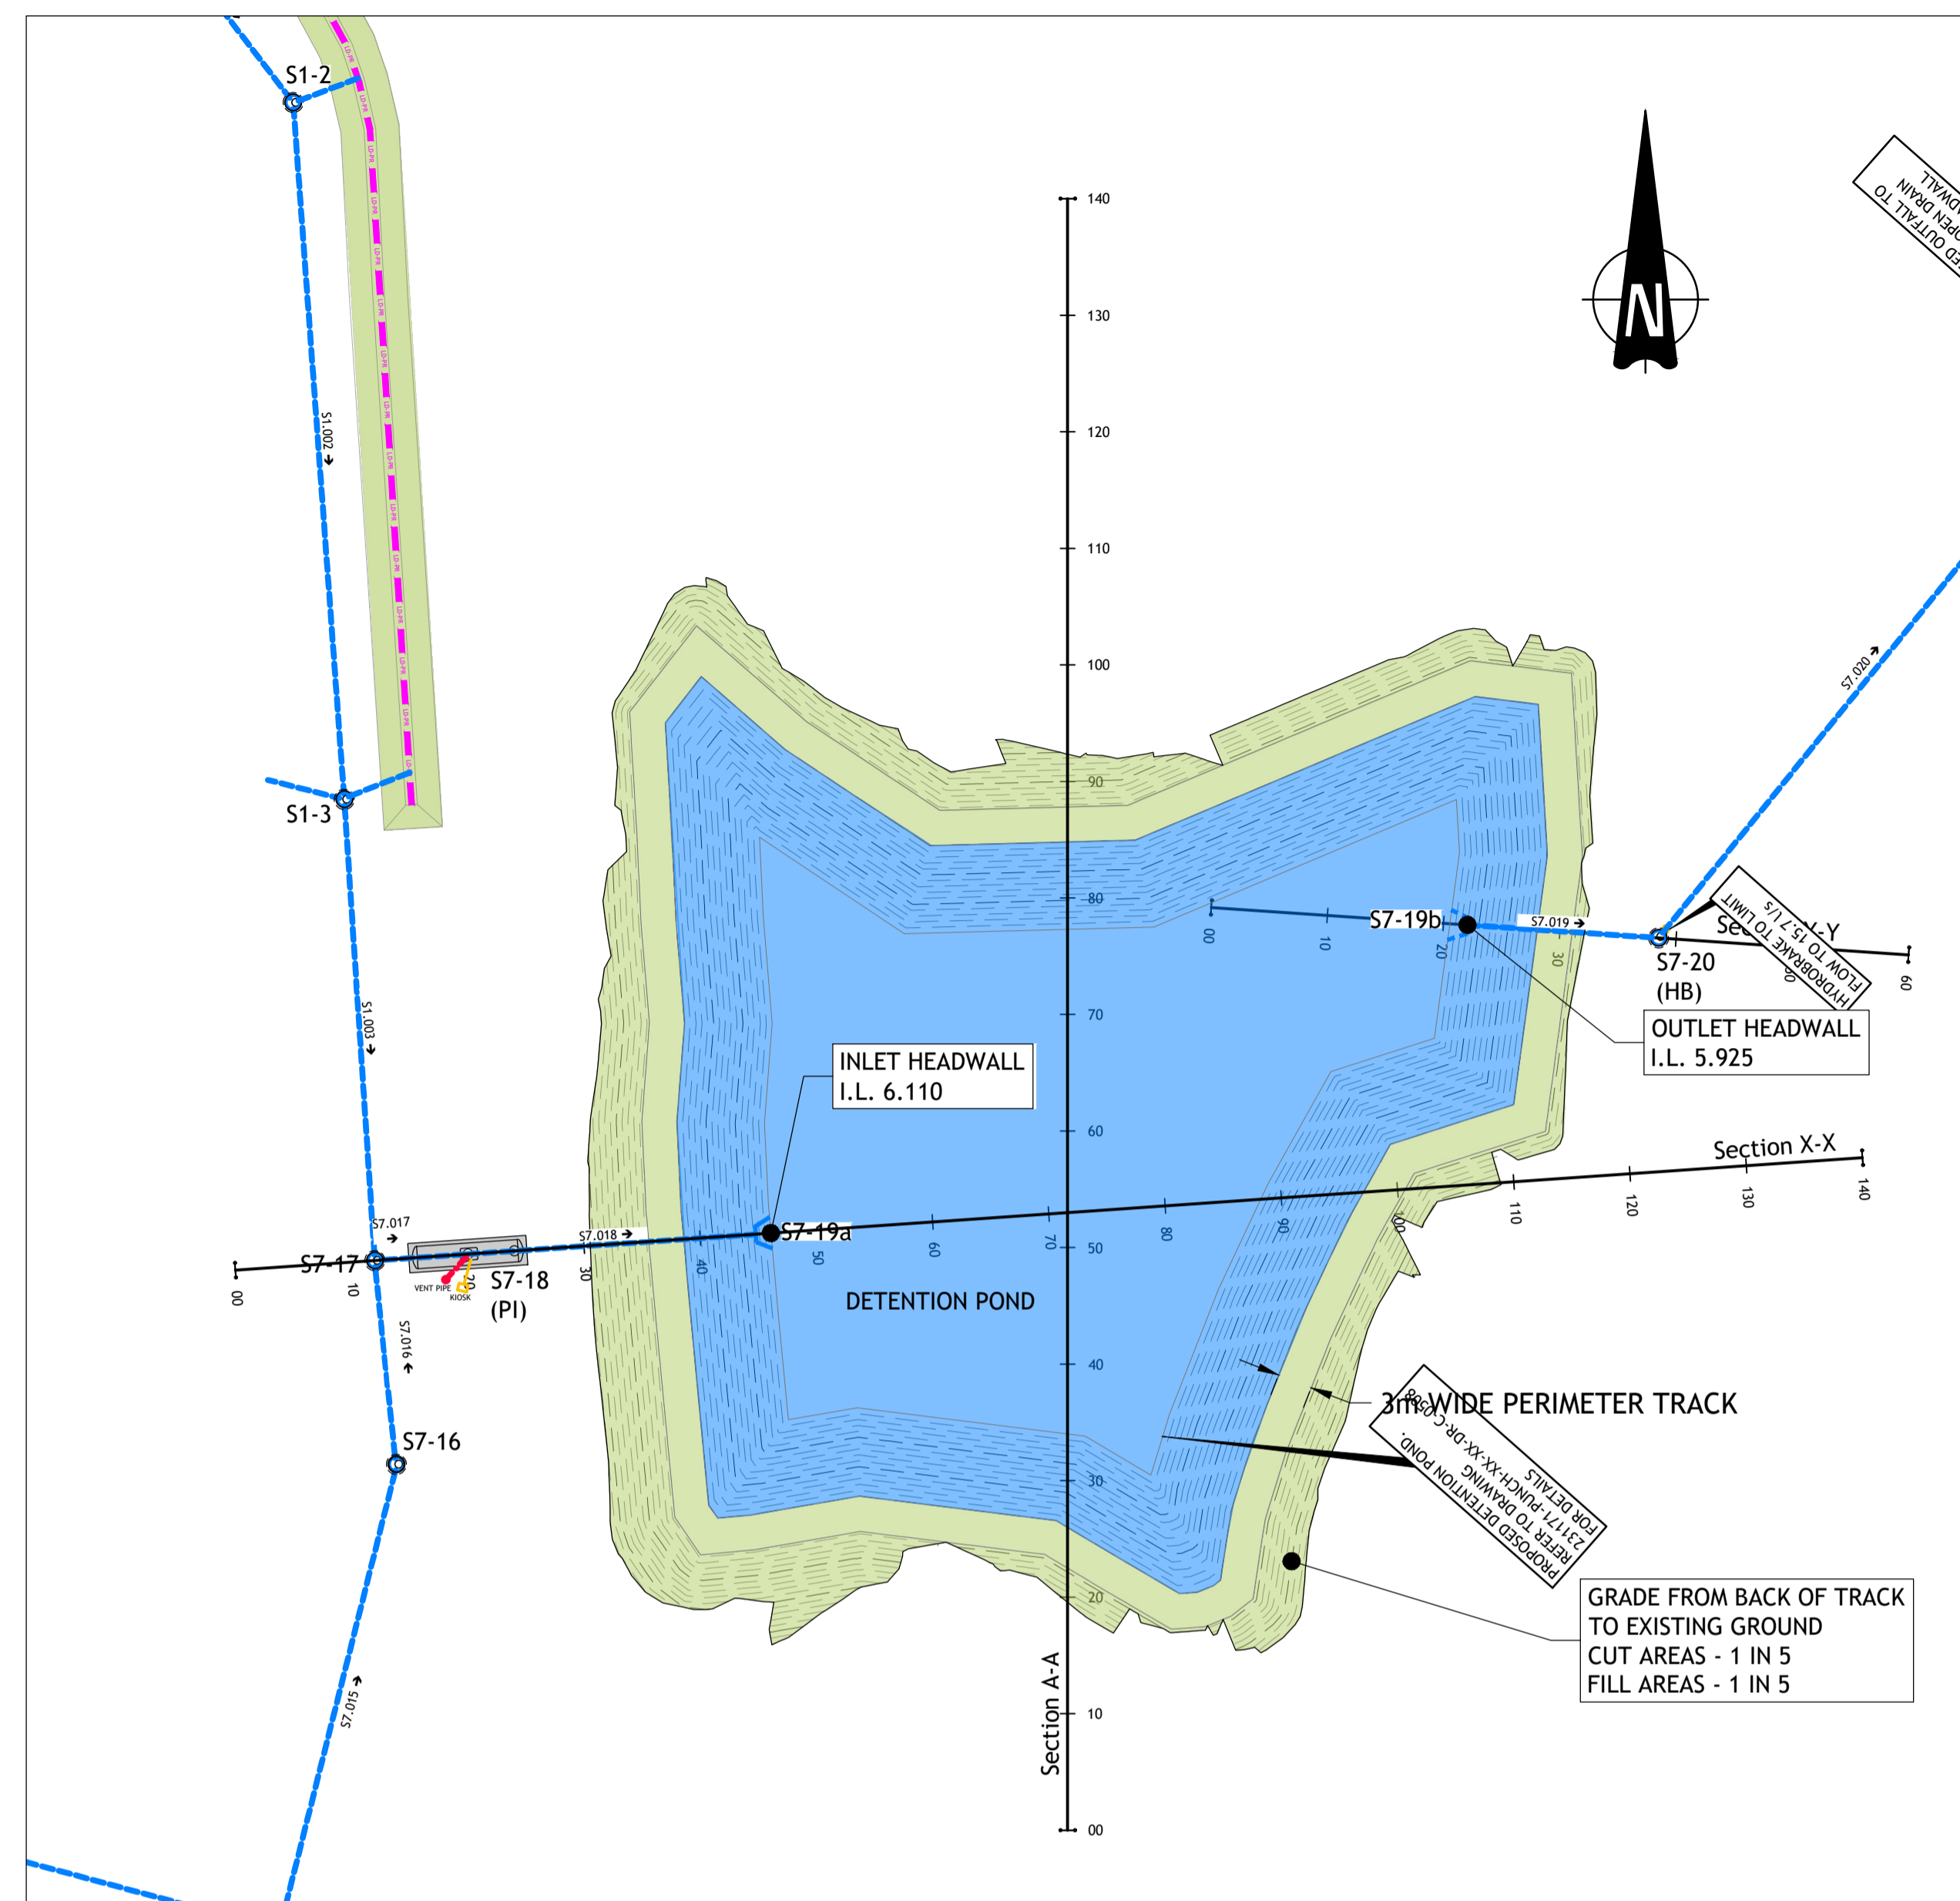

DETENTION POND LAYOUT
SCALE 1:500


LEGEND

- PROPOSED SURFACE WATER SEWER
- PROPOSED SURFACE WATER MANHOLE
- PROPOSED PETROL INTERCEPTOR
- PROPOSED HEAD WALL STRUCTURE
- PROPOSED SWALE

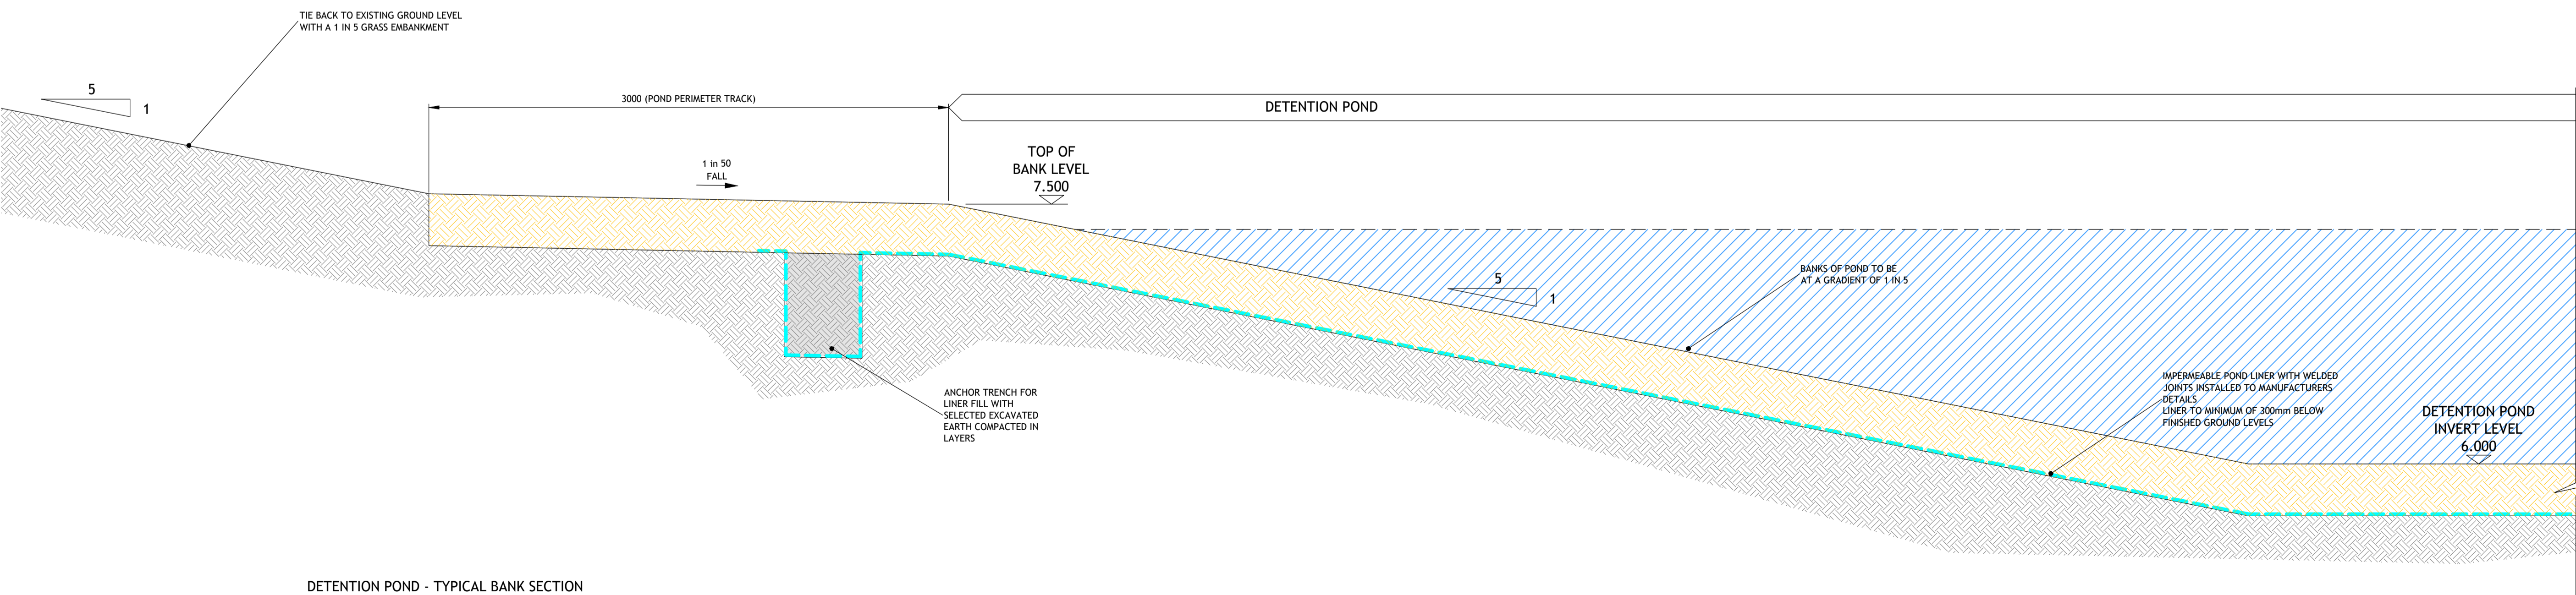

DETENTION POND - TYPICAL BANK SECTION
SCALE 1:20

© PUNCH Consulting Engineers
This drawing and any design hereon is the copyright of the Consultants and must not be reproduced without their written consent. All drawings remain the property of the Consultants. Figured dimension only to be taken from this drawing. Consultants to be informed immediately of any discrepancies before work proceeds.

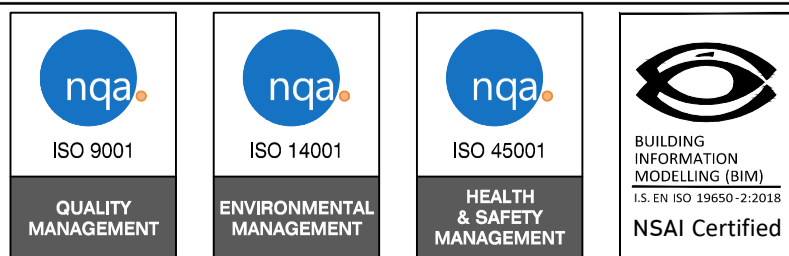

Rev	Amendment	By	Date	Rev	Amendment	By	Date
C01	ISSUED FOR PLANNING	SK	2026-05-15				



Project: PARKWAY VALLEY LRD		Title: DRAINAGE DETAILS SHEET 8	
Drawn: PJ Mulcahy	Date drawn: 2025-10-29	Technician Check: PJ Mulcahy	Engineer Check: Tracey O'Connell
Project No: 231171	Model Ref: 231171-PUNCH-XX-XX-M2-C-0508	Drawing Status: AO (Planning)	Approved: Julie Tiernan
Scale: As Shown	Document Ref: 231171-PUNCH-XX-XX-DR-C-0508	Revision No: C01	