


Notes:
 - Do not scale from this drawing. Use figured dimensions in all cases.
 - Verify dimensions on site and report any discrepancies to the Architect immediately.
 - This drawing is to be read in conjunction with the Architect's Specification.
 - © This drawing is copyright and may only be reproduced with the Architect's permission.

Drawing Notes:

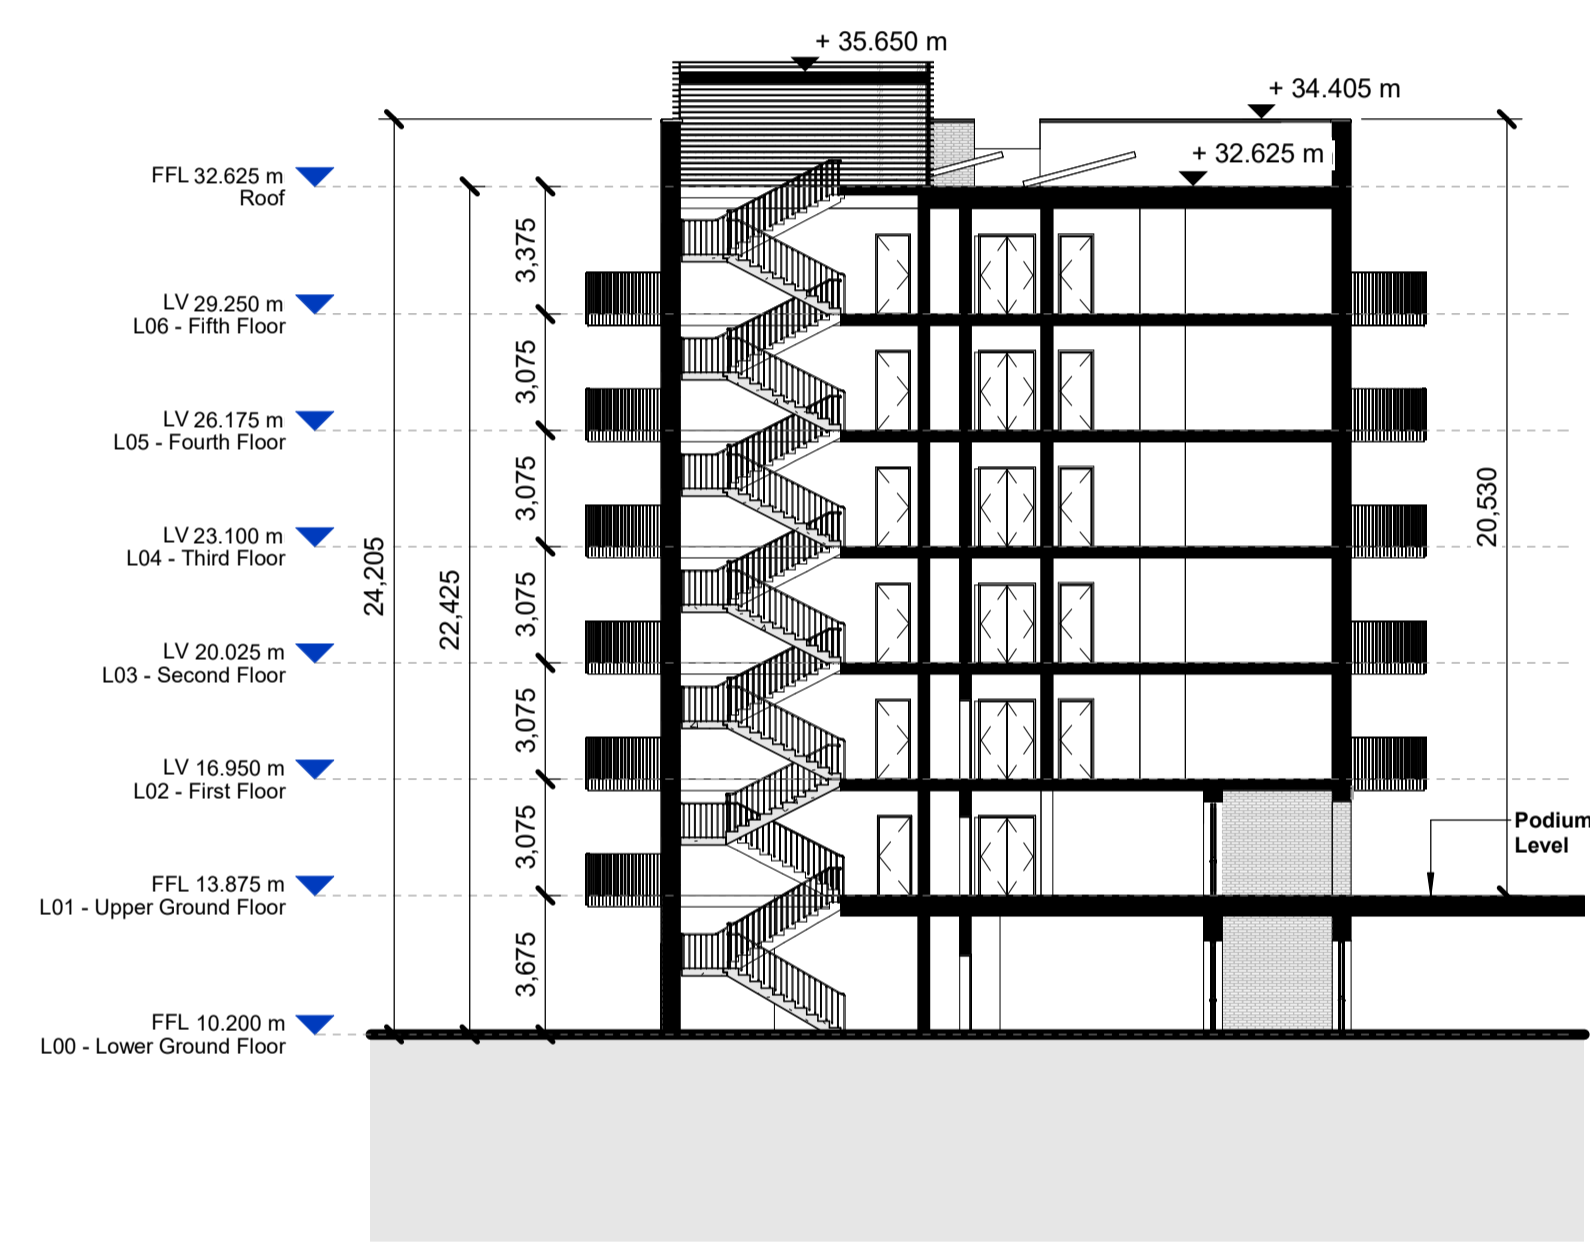


Section 1-1
1 : 200




Section 2-2
1 : 200

Site Key Plan

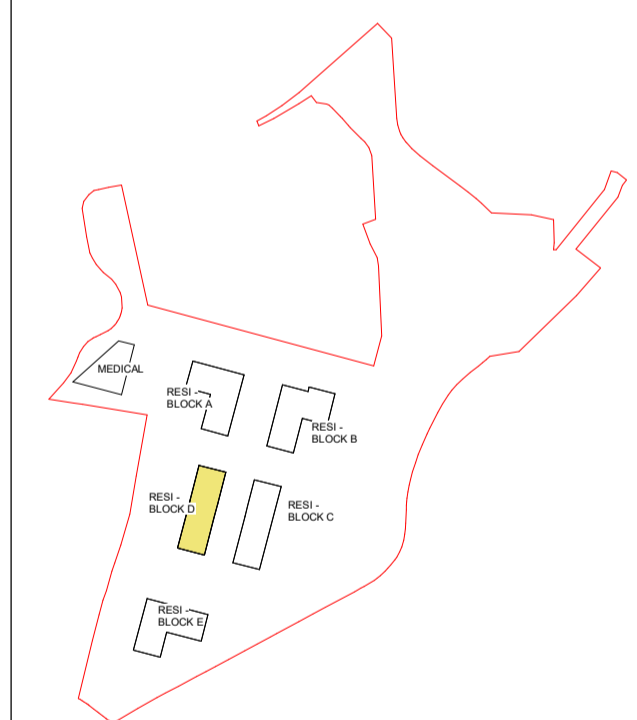

Rev.	Date	Drawn	Details of Issue / Revision
5	19/05/2026	CR	LRD Application
4	07/05/2026	LM	LRD Application
3	30/04/2026	LM	LRD - Information
2	20/12/2025	MM	Issued to S2/S3 Submission
1	29/08/2025	MM	Issued to DT for Coordination

Issues & Revisions



46 O'Connell Street
Limerick
V94 8D88
T: +353 (0) 6 127 6789
W: www.reddyarchitecture.com
E: info@reddyarchitecture.com

Client Details:
Kirkland Investments Ltd.

Project Details:
Parkway Valley - Mixed Use Development
Singland, Dublin Road, Limerick

Drawing Title:
Block D - Planning Drawings - Sections

Job No. P24-308W	Sheet Size: A3_Landscape	Scale @A1: 1:200
Issue Date: 07/05/2026	Drawn By: MM	Reviewed By: MH
Status: S2	Purpose of Issue: LRD Application	
Project - System - Spatial Zone - Level - Type - Originator - Role - Number		Revision
PVAL-02-BTD-ZZ-DR-RAU-AR-3400		P05