


Notes:
 - Do not scale from this drawing. Use figured dimensions in all cases.
 - Verify dimensions on site and report any discrepancies to the Architect immediately.
 - This drawing is to be read in conjunction with the Architect's Specification.
 - © This drawing is copyright and may only be reproduced with the Architect's permission.


Drawing Notes:

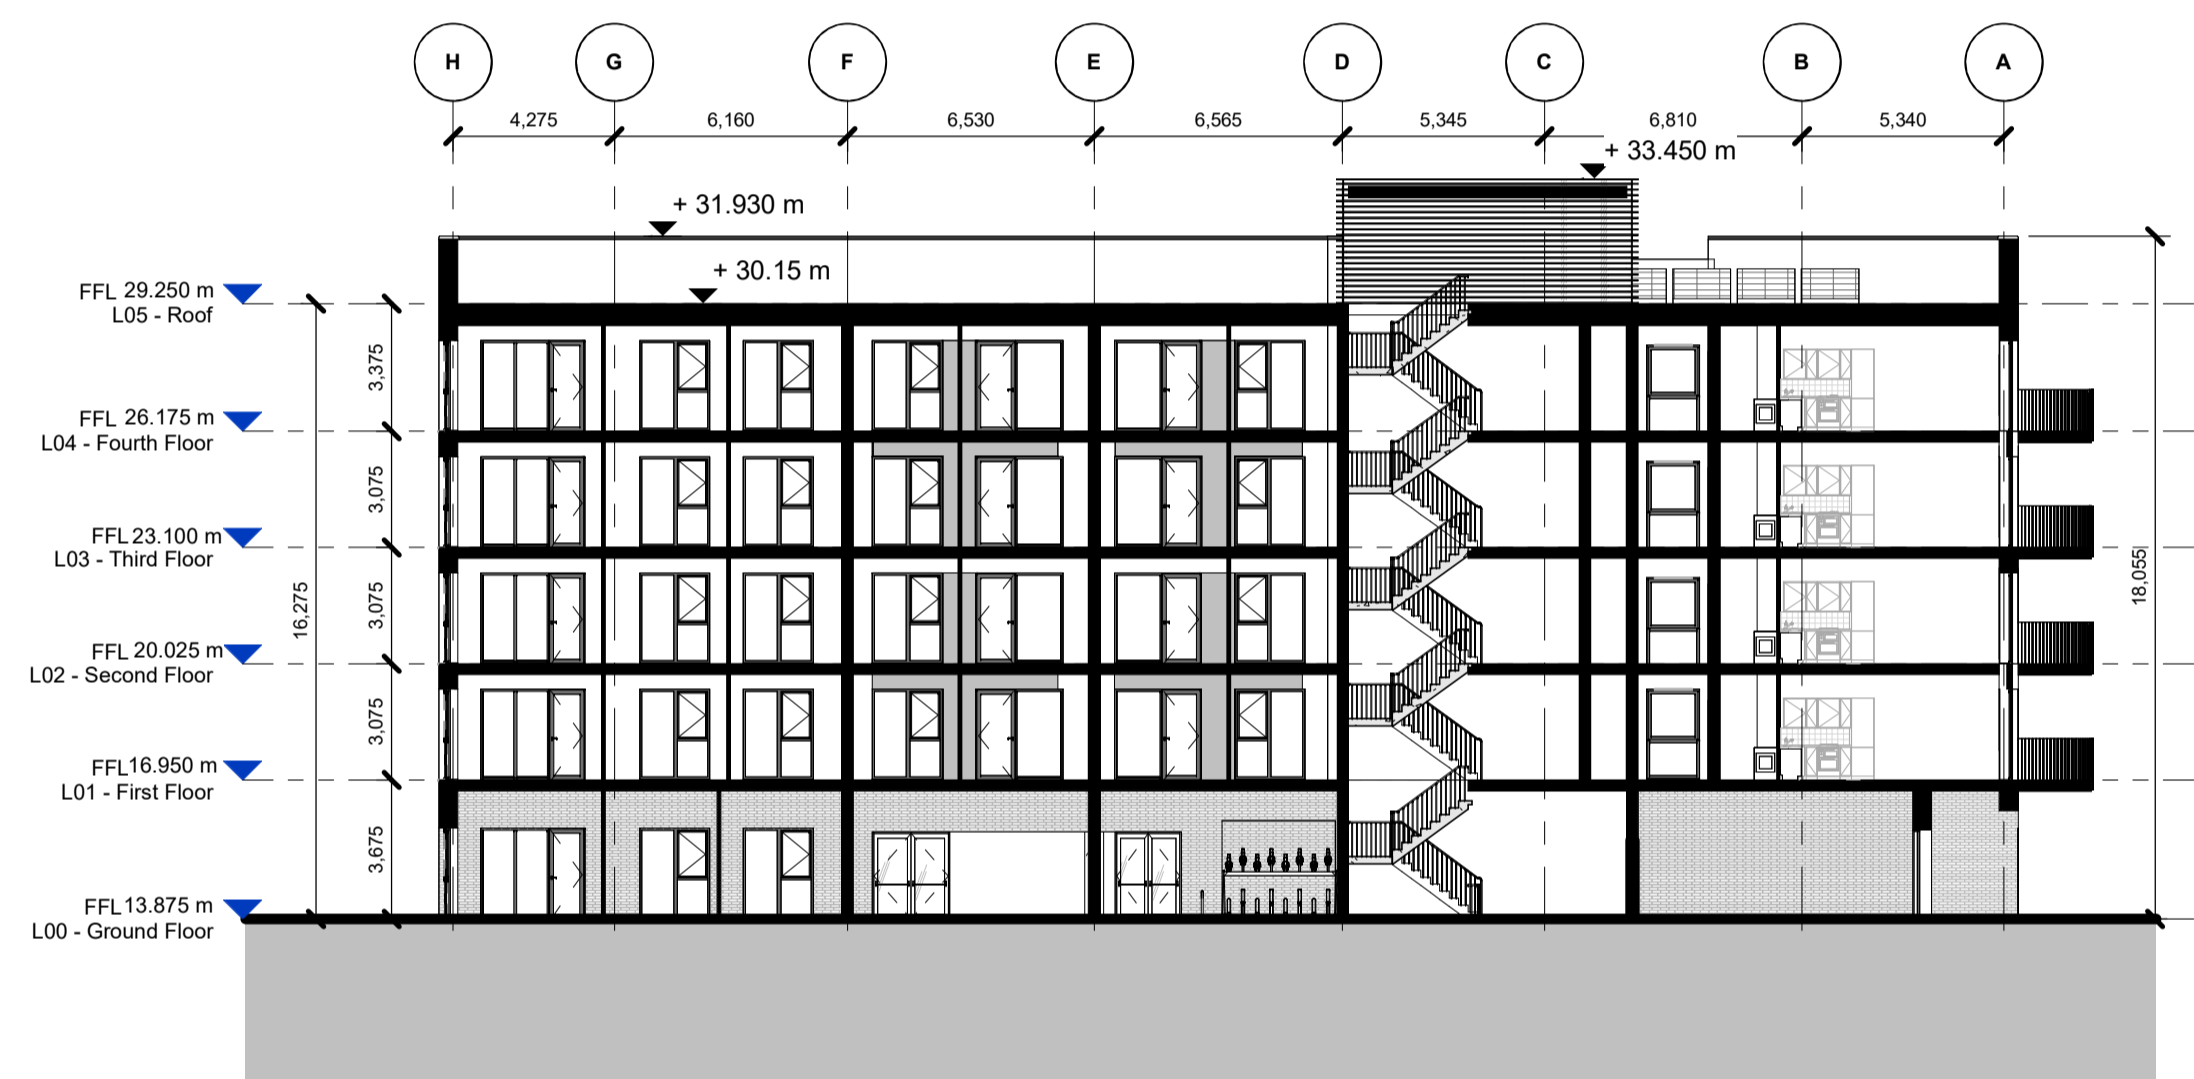

Section 1-1
1 : 200




Section 2-2
1 : 200

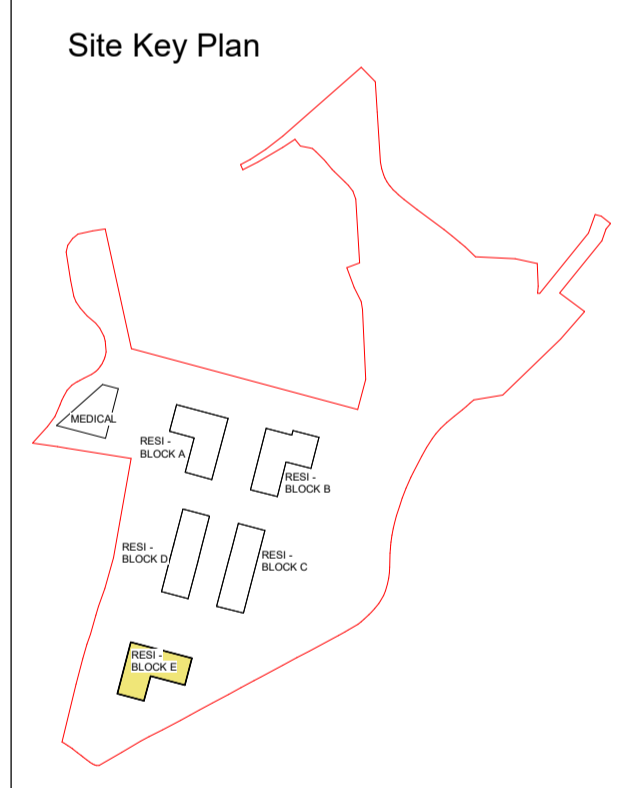

Rev.	Date	Drawn	Details of Issue / Revision
P6	21/05/2026	CR	LRD Application
P5	19/05/2026	CR	LRD Application
P4	07/05/2026	LM	LRD Application
P3	30/04/2026	LM	LRD - Information
P2	30/12/2025	MM	Issued to S22s Submission
P1	29/08/2025	MM	Issued to DT for Coordination

Issues & Revisions



46 O'Connell Street
 Limerick
 V94 8D88
 T: +353 (0) 6 127 6789
 W: www.reddyarchitecture.com
 E: info@reddyarchitecture.com

Client Details:
 Kirkland Investments Ltd

Project Details:
 Parkway Valley - Mixed Use Development
 Singland, Dublin Road, Limerick

Drawing Title:
 Block E - Planning Drawings - Sections

Job No. P24-308W	Sheet Size: A1_Landscape	Scale @A1: 1:200
Issue Date: 07/05/2026	Drawn By: MM	Reviewed By: MH

Status: **S2** Purpose of Issue: **LRD Application**

Project - System - Spatial Zone - Level - Type - Originator - Role - Number	Revision
PVAL-02-BTE-ZZ-DR-RAU-AR-3500	