



PLAN C-C  
NOT TO SCALE

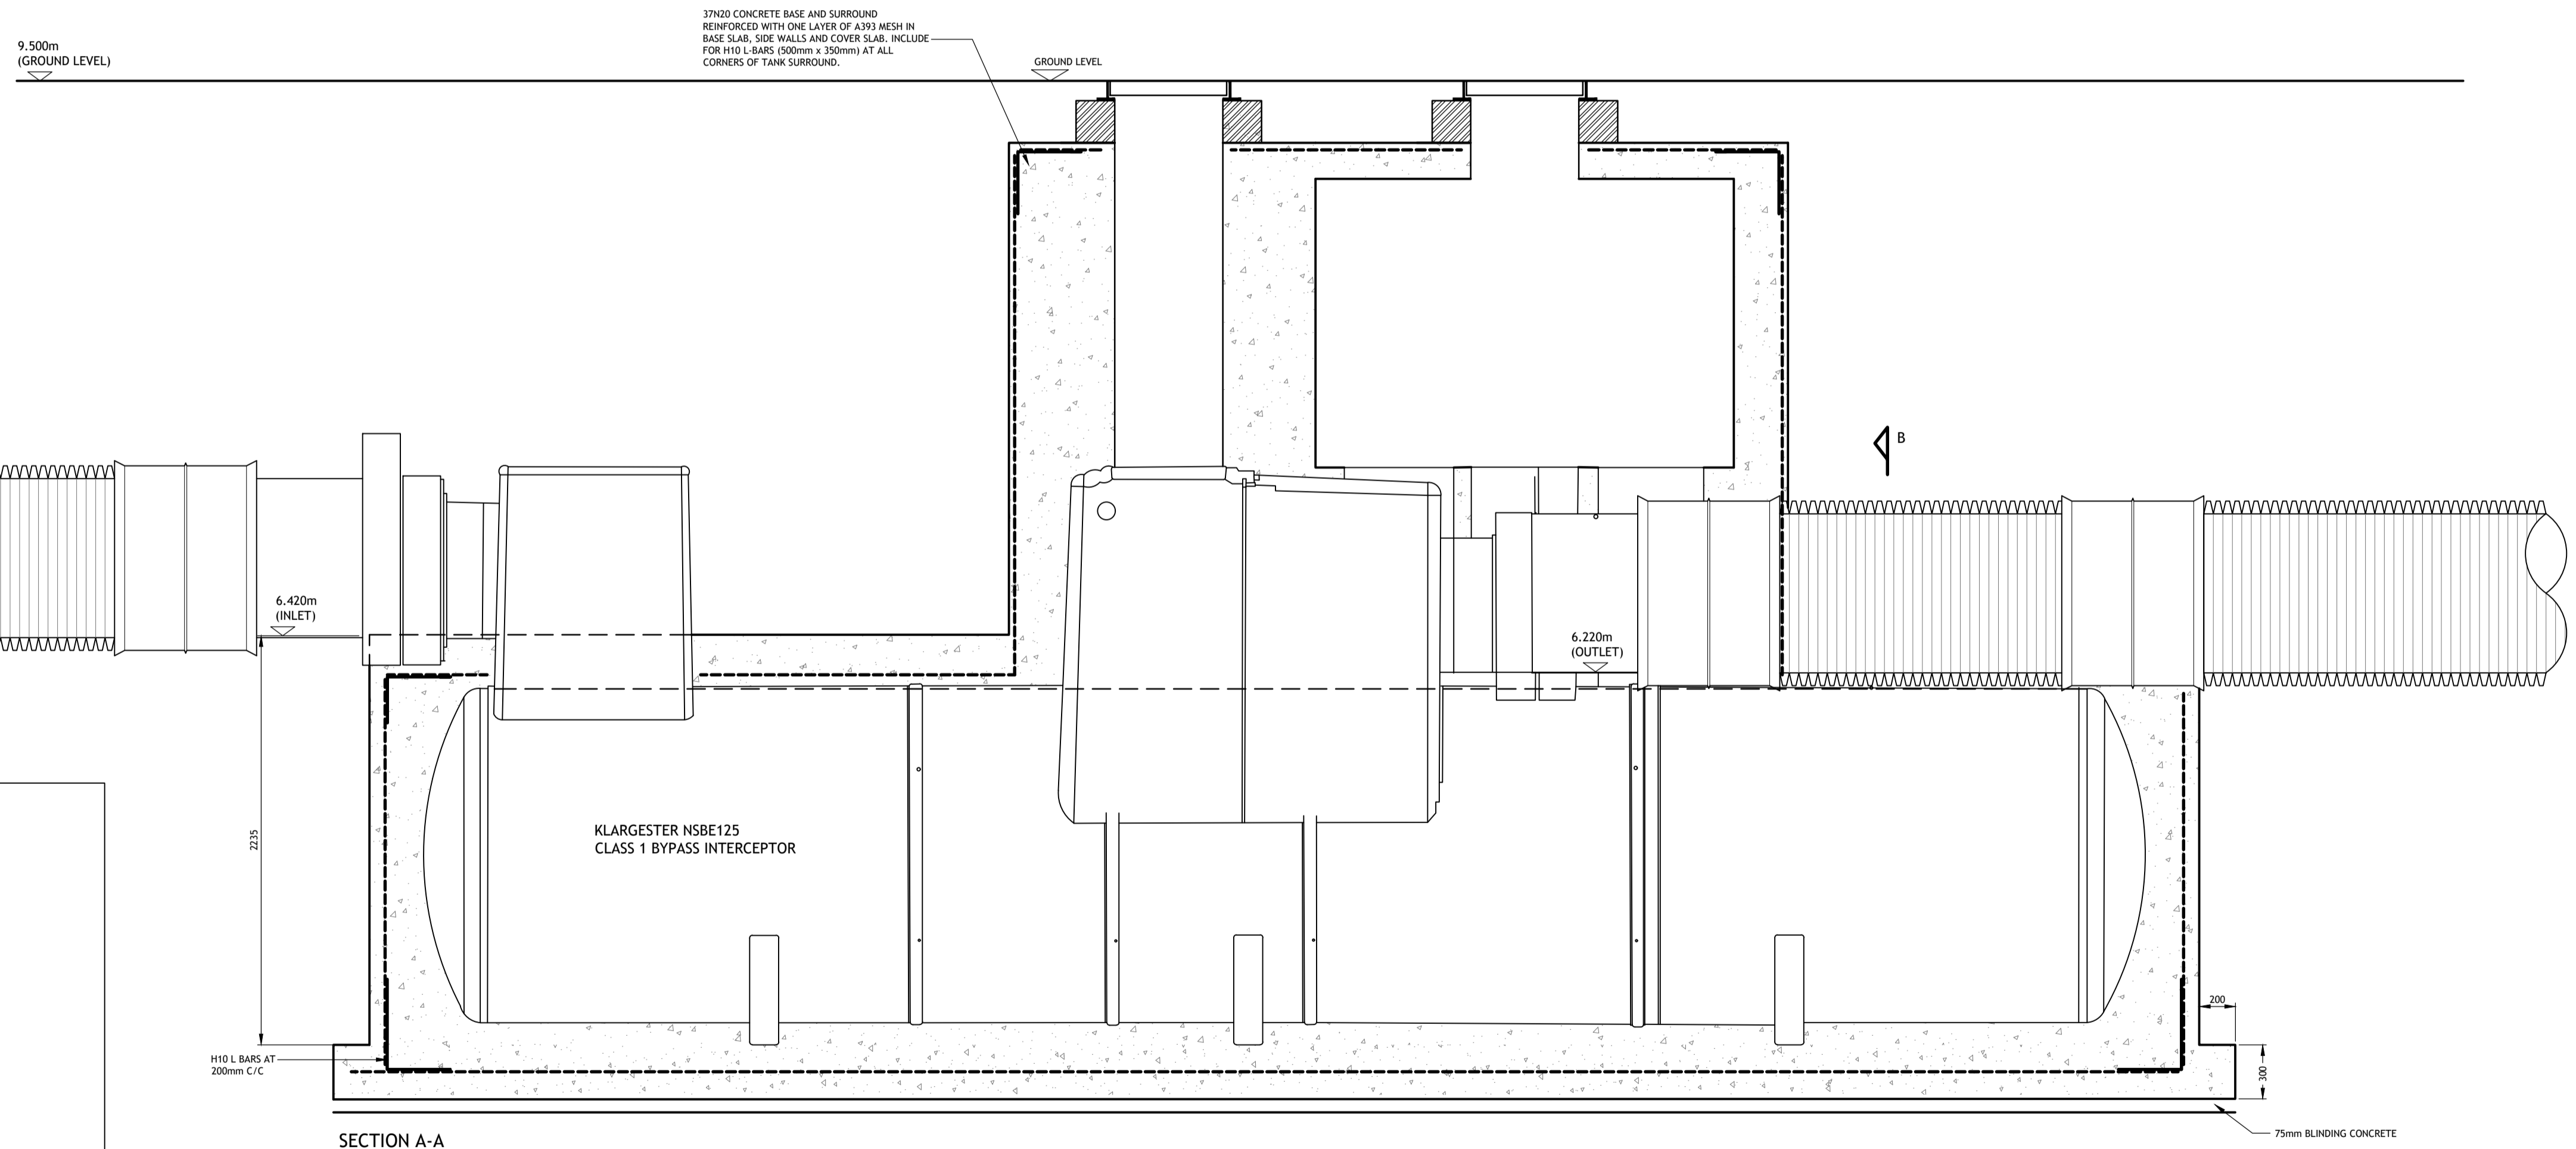

SECTION A-A  
NOT TO SCALE

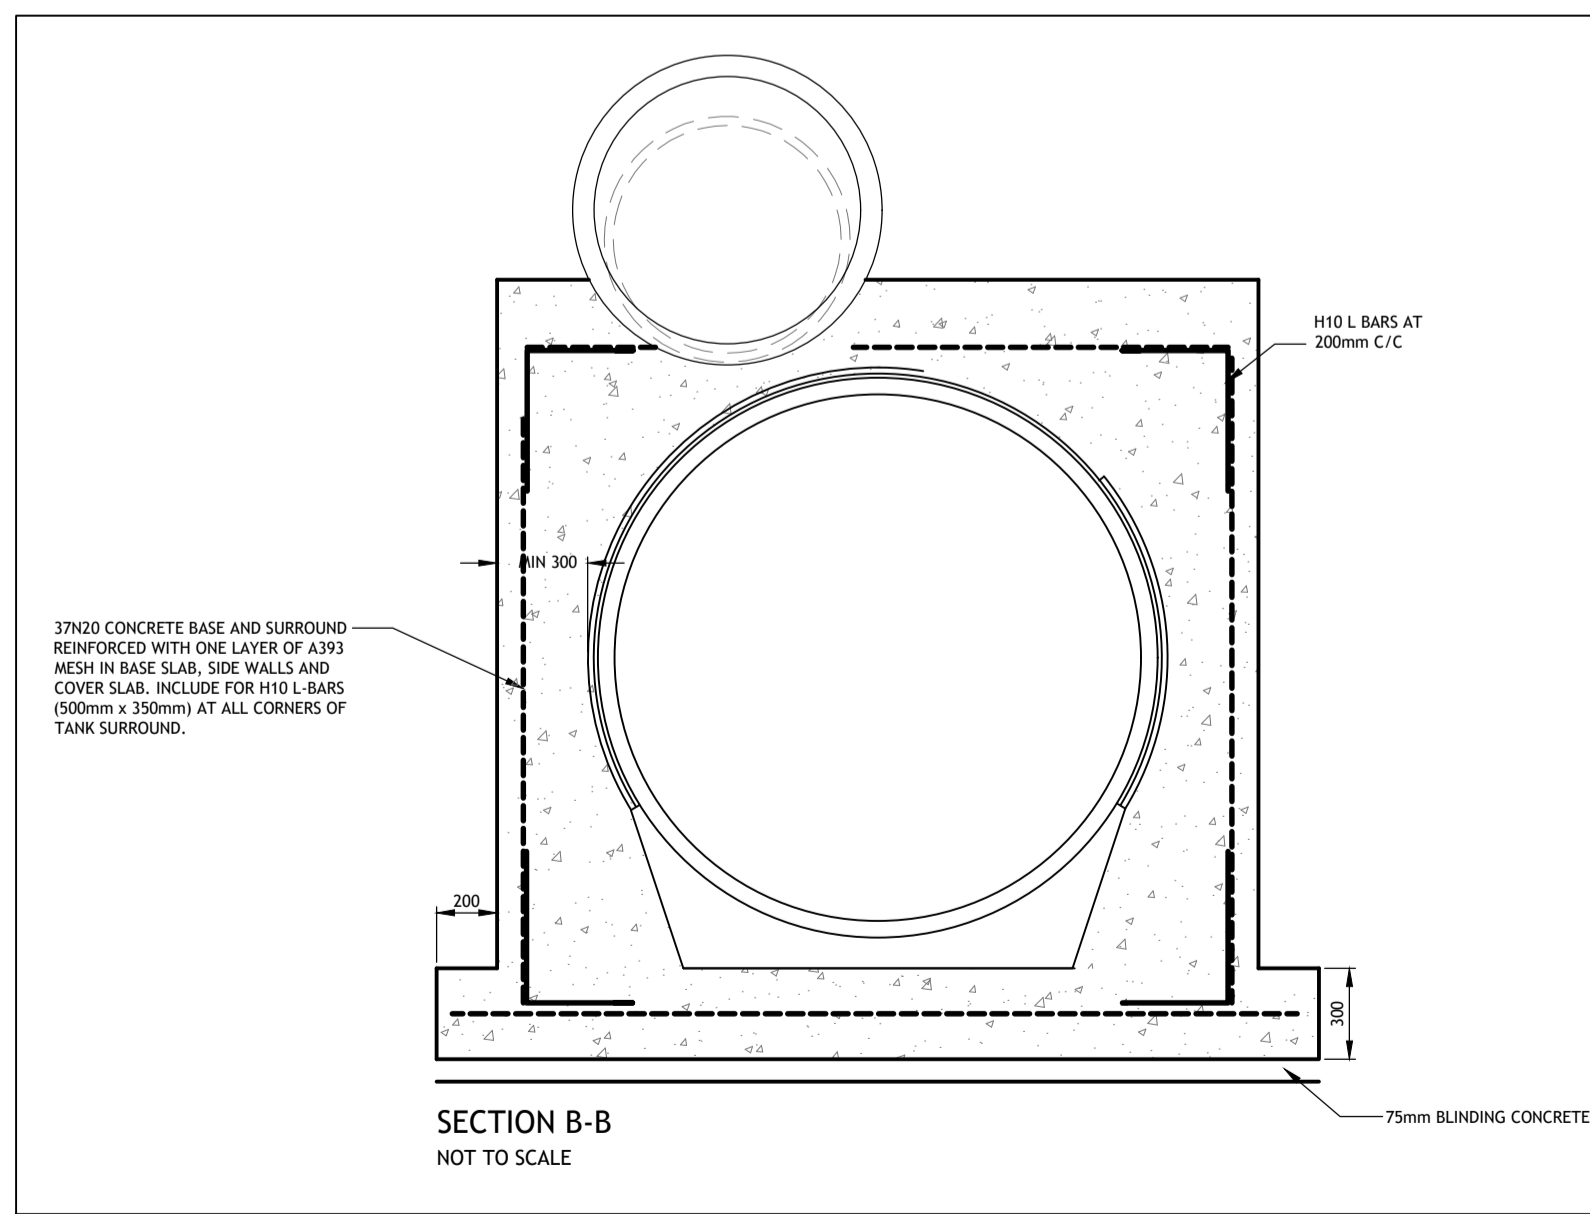

SECTION B-B  
NOT TO SCALE

© PUNCH Consulting Engineers  
This drawing and any design hereon is the copyright of the Consultants and must not be reproduced without their written consent. All drawings remain the property of the Consultants. Figured dimension only to be taken from this drawing. Consultants to be informed immediately of any discrepancies before work proceeds.



Rev	Amendment	By	Date	Rev	Amendment	By	Date	Client
C01	ISSUED FOR PLANNING	SK	2026-05-15					



Project: PARKWAY VALLEY LRD		Title: DRAINAGE DETAILS SHEET 9	
Drawn: Sajitha K	Date drawn: 2025-10-31	Technician Check: PJ Mulcahy	Engineer Check: Tracey O Connell
Project No: 231171	Model Ref: 231171-PUNCH-XX-XX-M2-C-0509	Drawing Status: AO (Planning)	
Scale: As Shown	Document No: 231171-PUNCH-XX-XX-DR-C-0509	Revision No: C01	