




SECTION A - A' Scale 1:100@A1

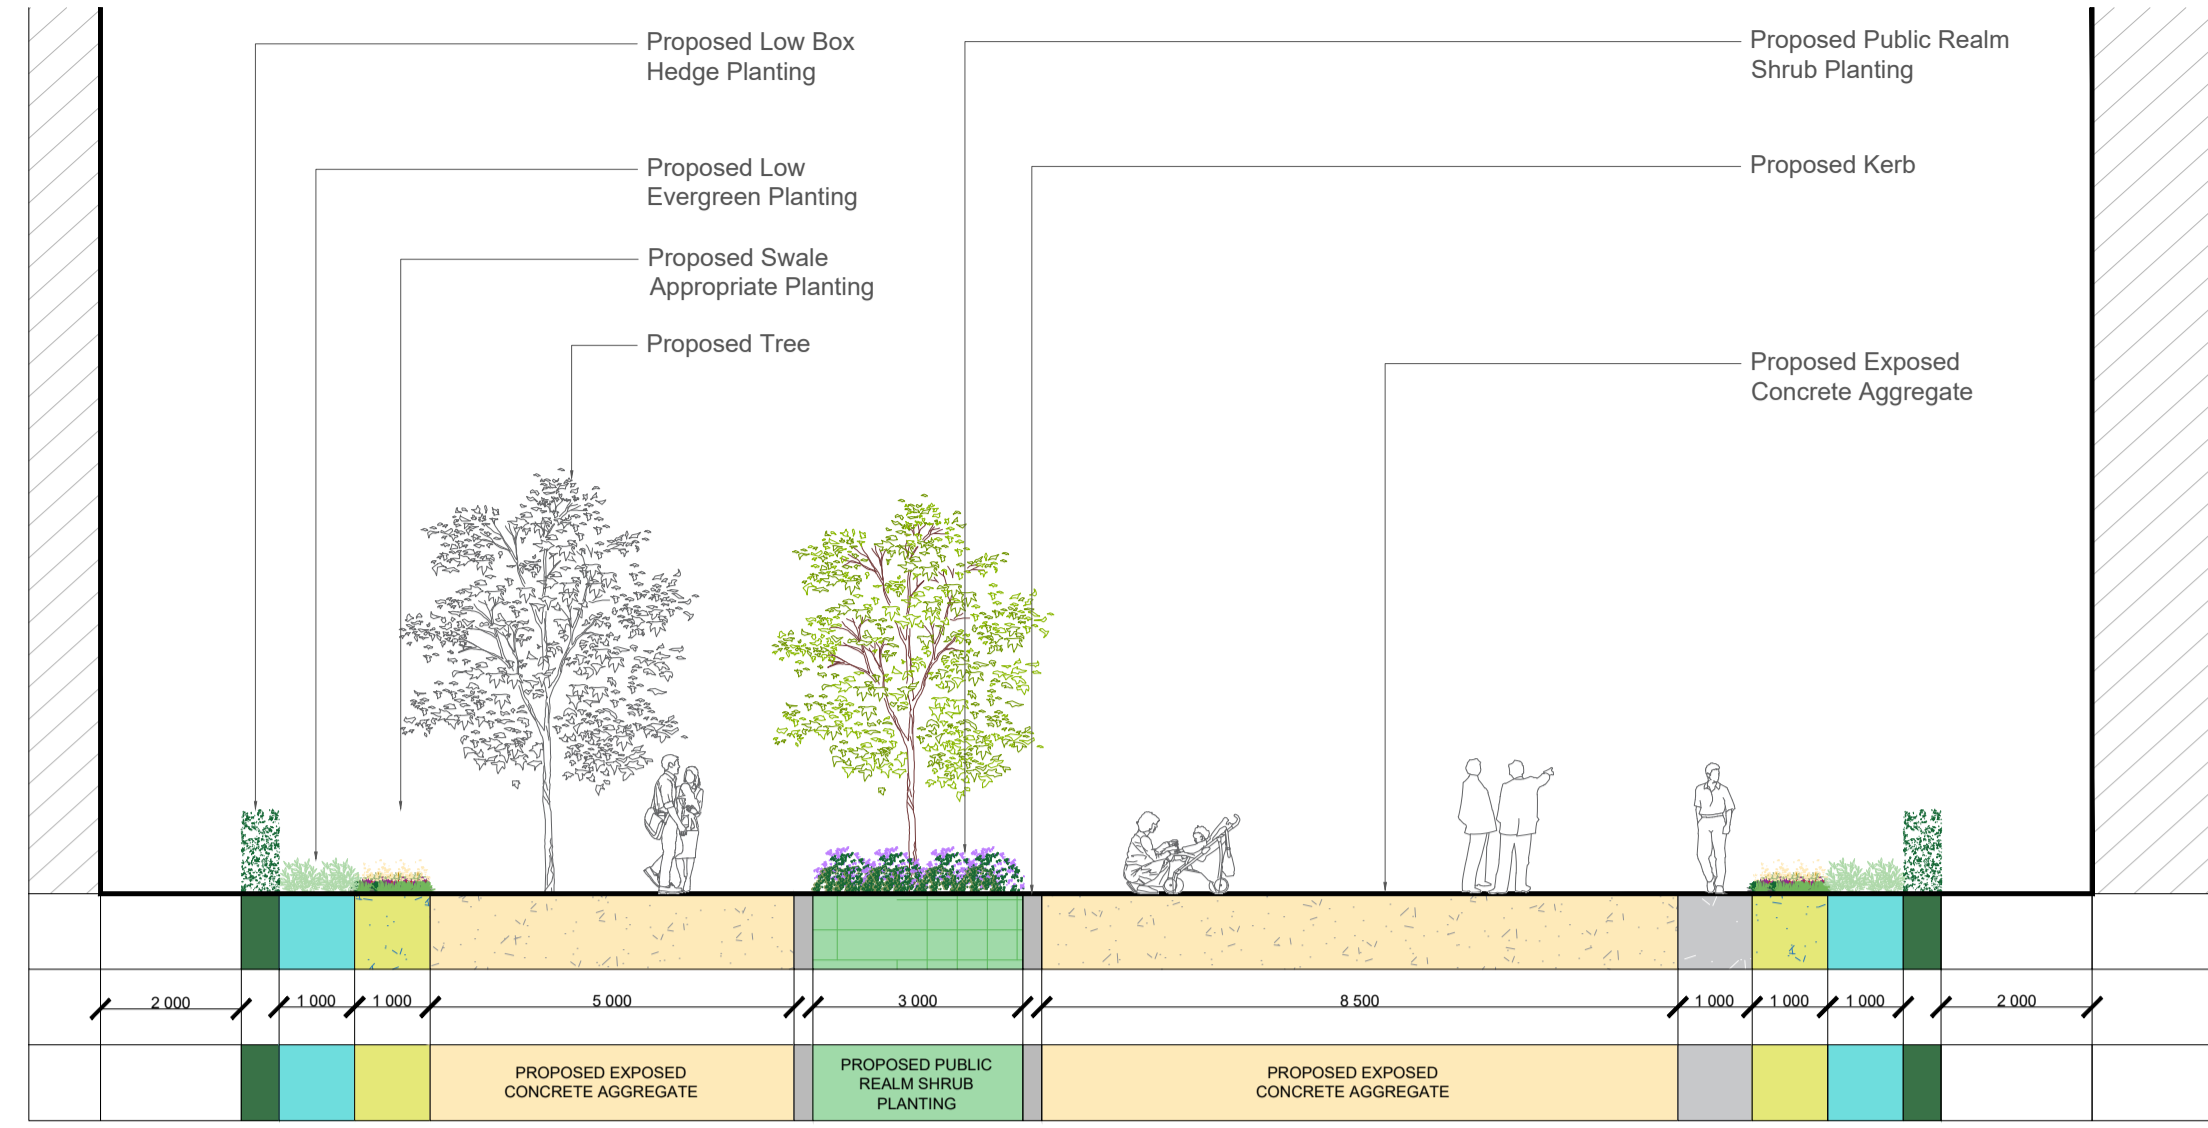


SECTION B - B' Scale 1:100@A1

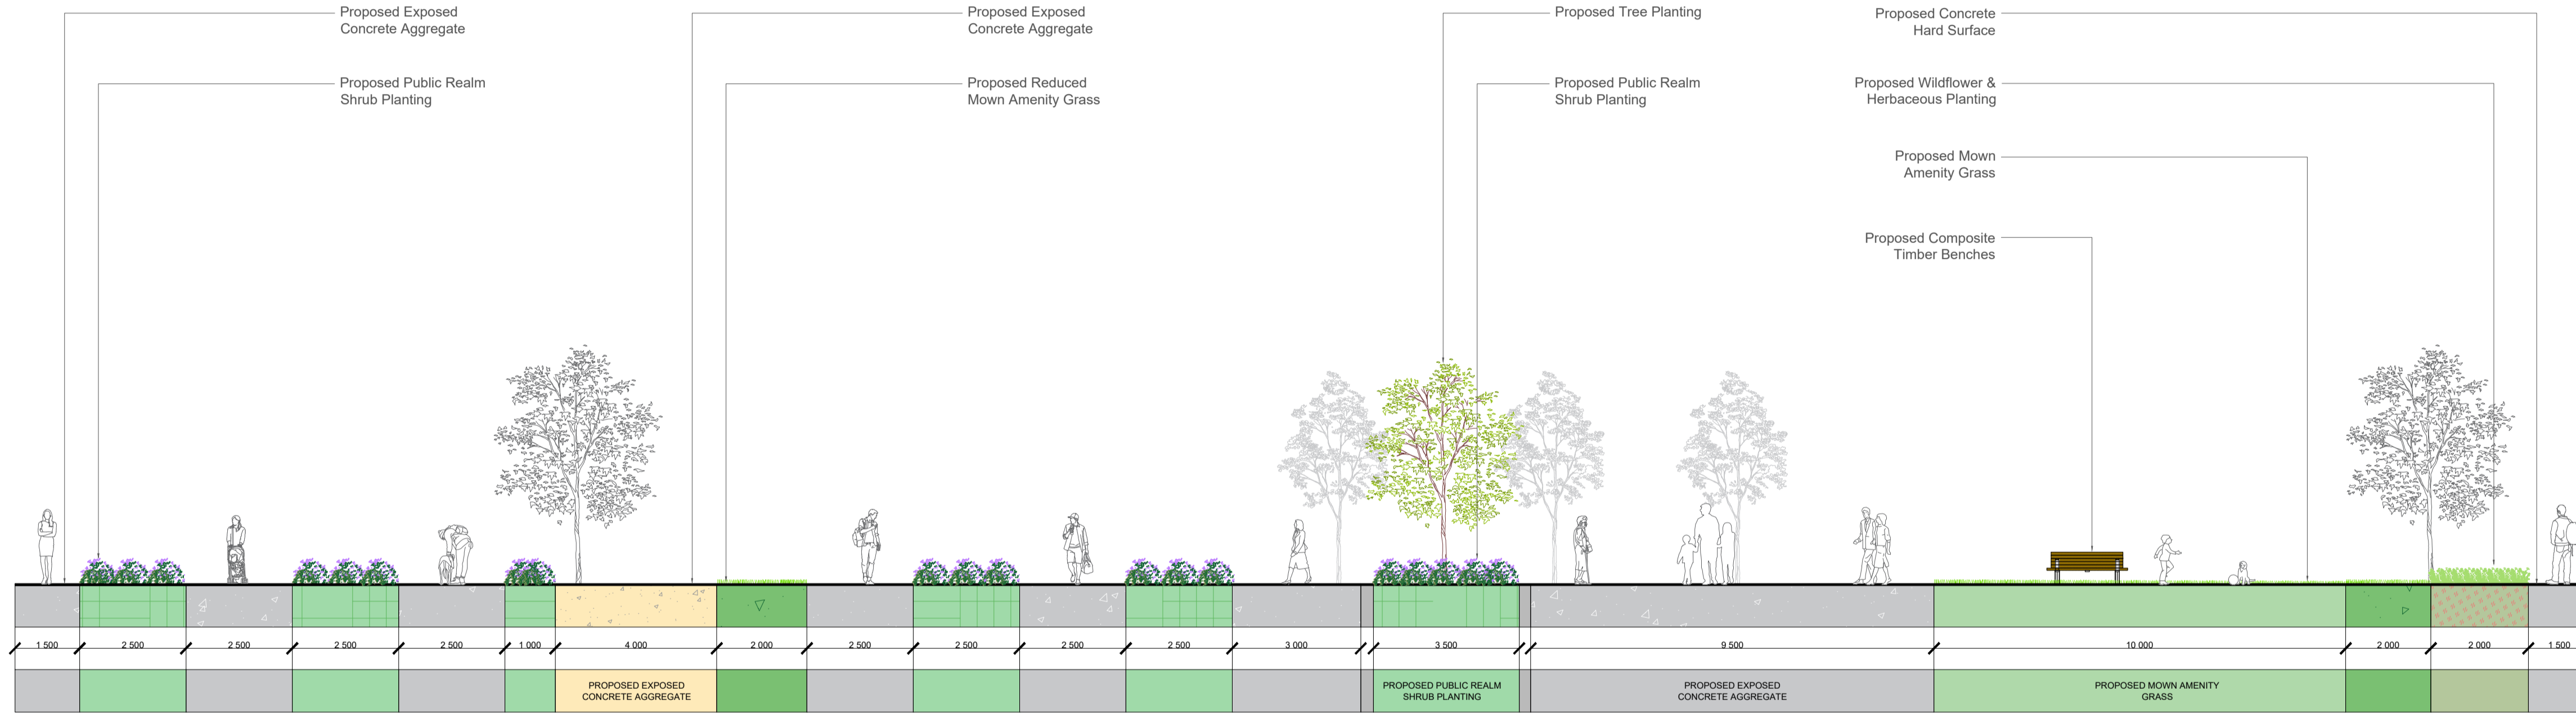


SECTION C - C' Scale 1:100@A1

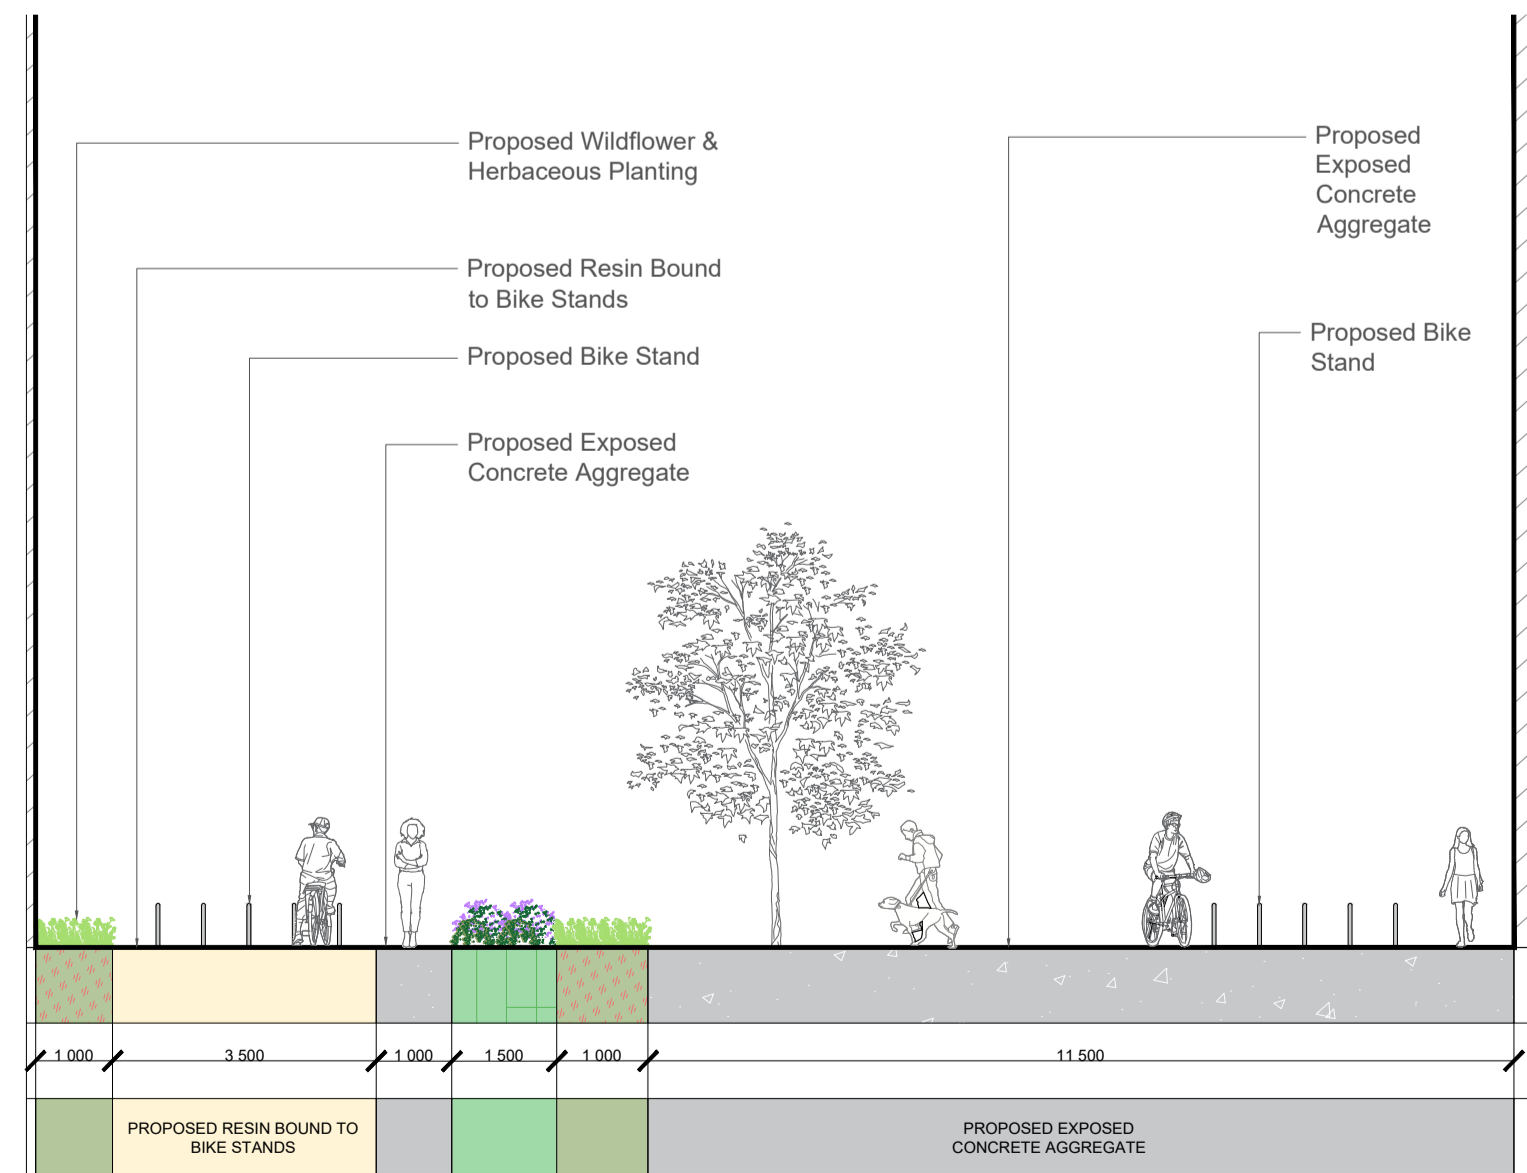

SECTION D - D' Scale 1:100@A1

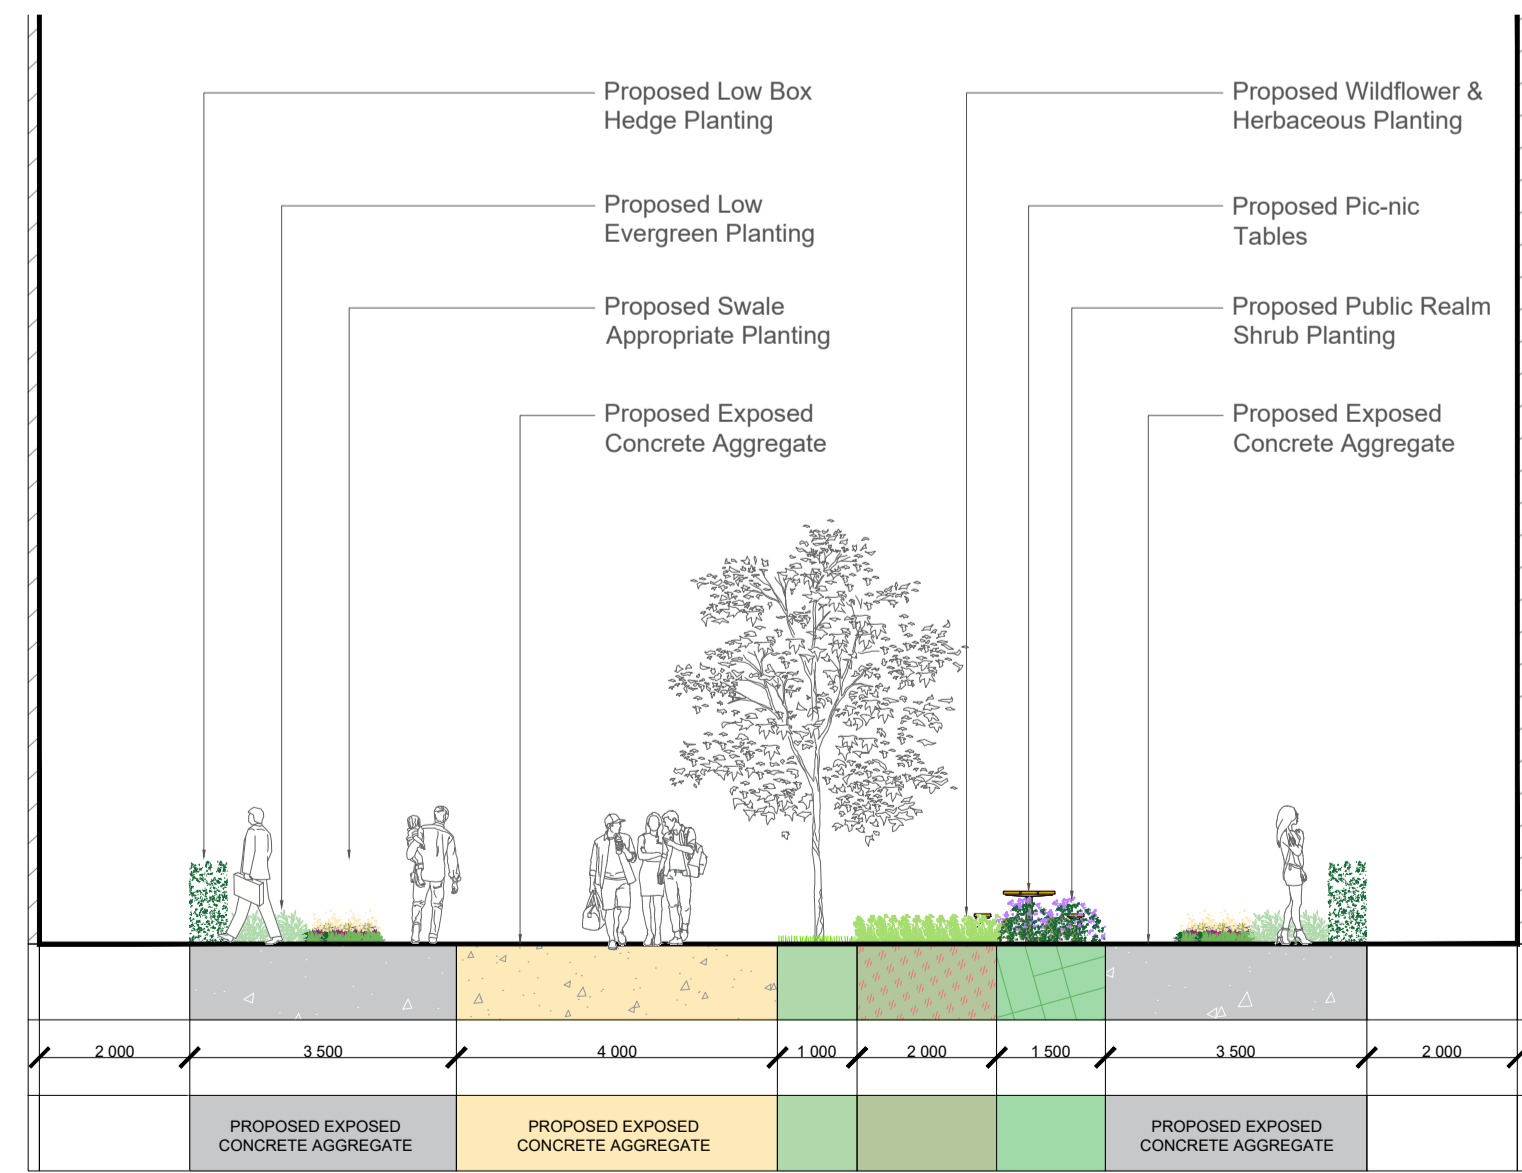

SECTION E - E' Scale 1:100@A1

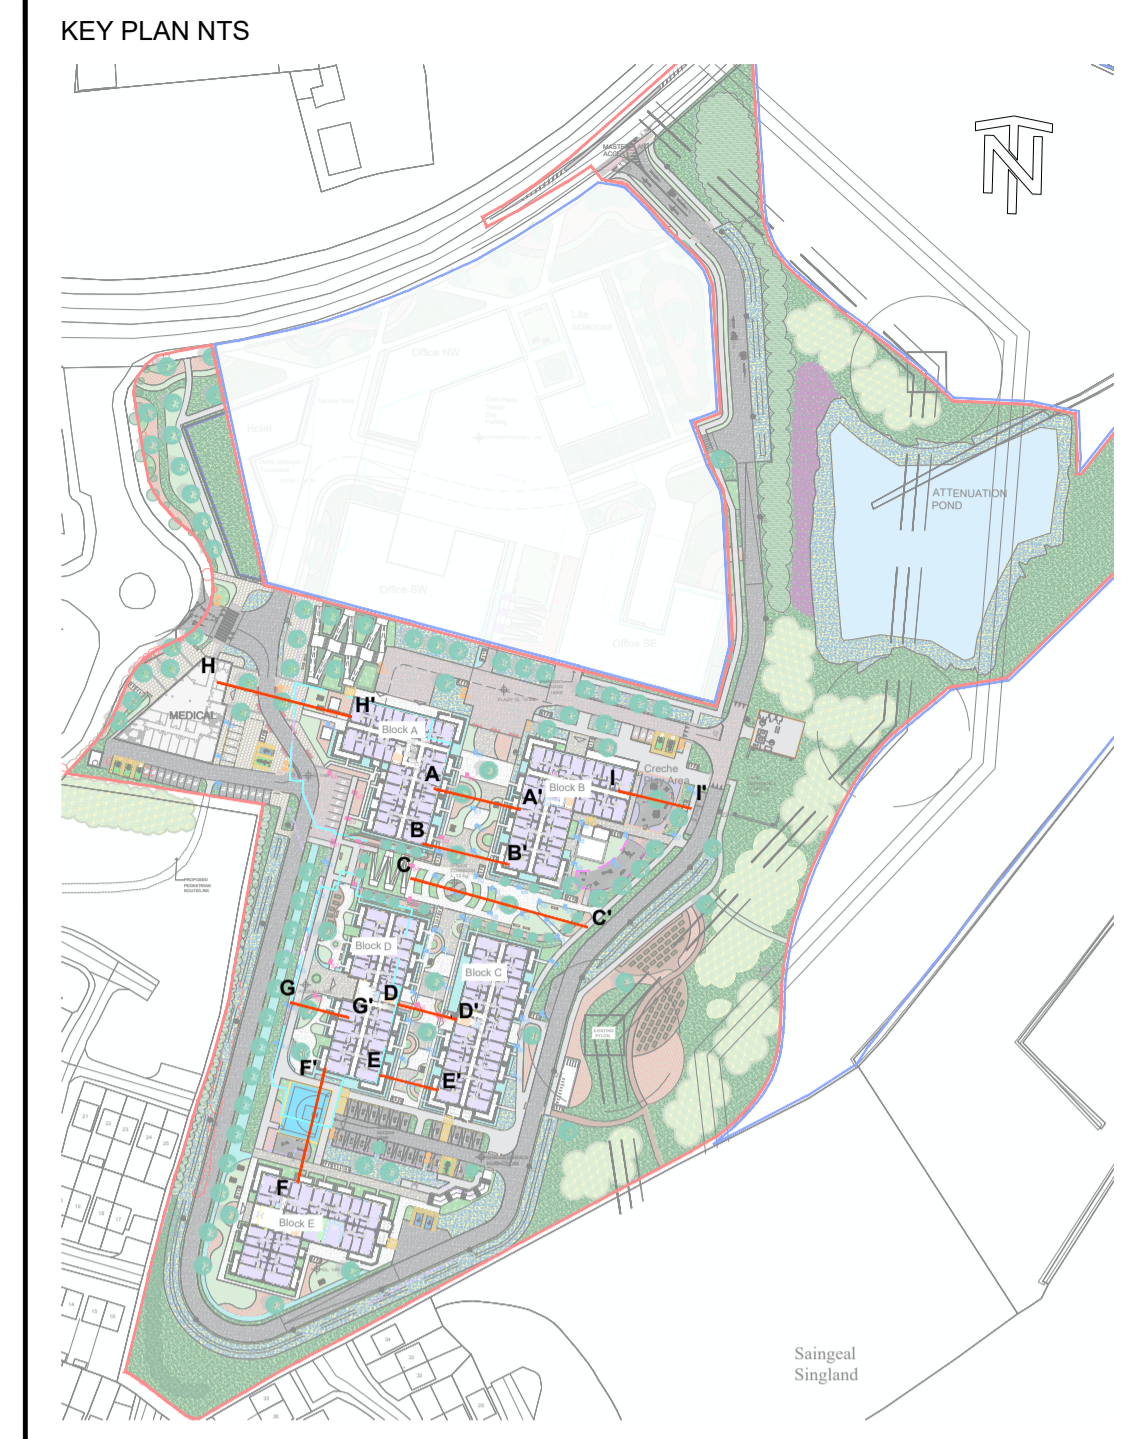

24 Grove Island Corbally Limerick V94 312N Ireland		T: +353 (0)61 579 400 E: info@jbaconsulting.ie www.jbaconsulting.ie Twitter @JBAConsulting		
Project Title				
Parkway Valley LRD				
Drawing Title				
Landscape Sections Sheet 1				
Client				
Kirkland Investments LTD				
Parent Model PSO-JBAI-XX-XX-M2-L-0005-0006-A3-C03-Landscape_Sections.dwg				
Security Classification OFFICIAL		Scale 1:100		
Author PP	Designer ES	Checker COF	Approver BOC	
Suitability PUBLISHED DEFINITION		Status A3	Revision C03	
Information Container PSO-JBA-XX-XX-DR-L-0005				
				A1 Sheet Size