


DO NOT SCALE FROM THIS DRAWING. USE FIGURED DIMENSIONS IN ALL CASES. VERIFY DIMENSIONS ON SITE AND REPORT ANY DISCREPANCIES TO THE ARCHITECT IMMEDIATELY. THIS DRAWING IS TO BE USED IN CONJUNCTION WITH THE ARCHITECT'S SPECIFICATION. © THIS DRAWING IS COPYRIGHTED AND MAY NOT BE REPRODUCED WITHOUT THE ARCHITECT'S PERMISSION.

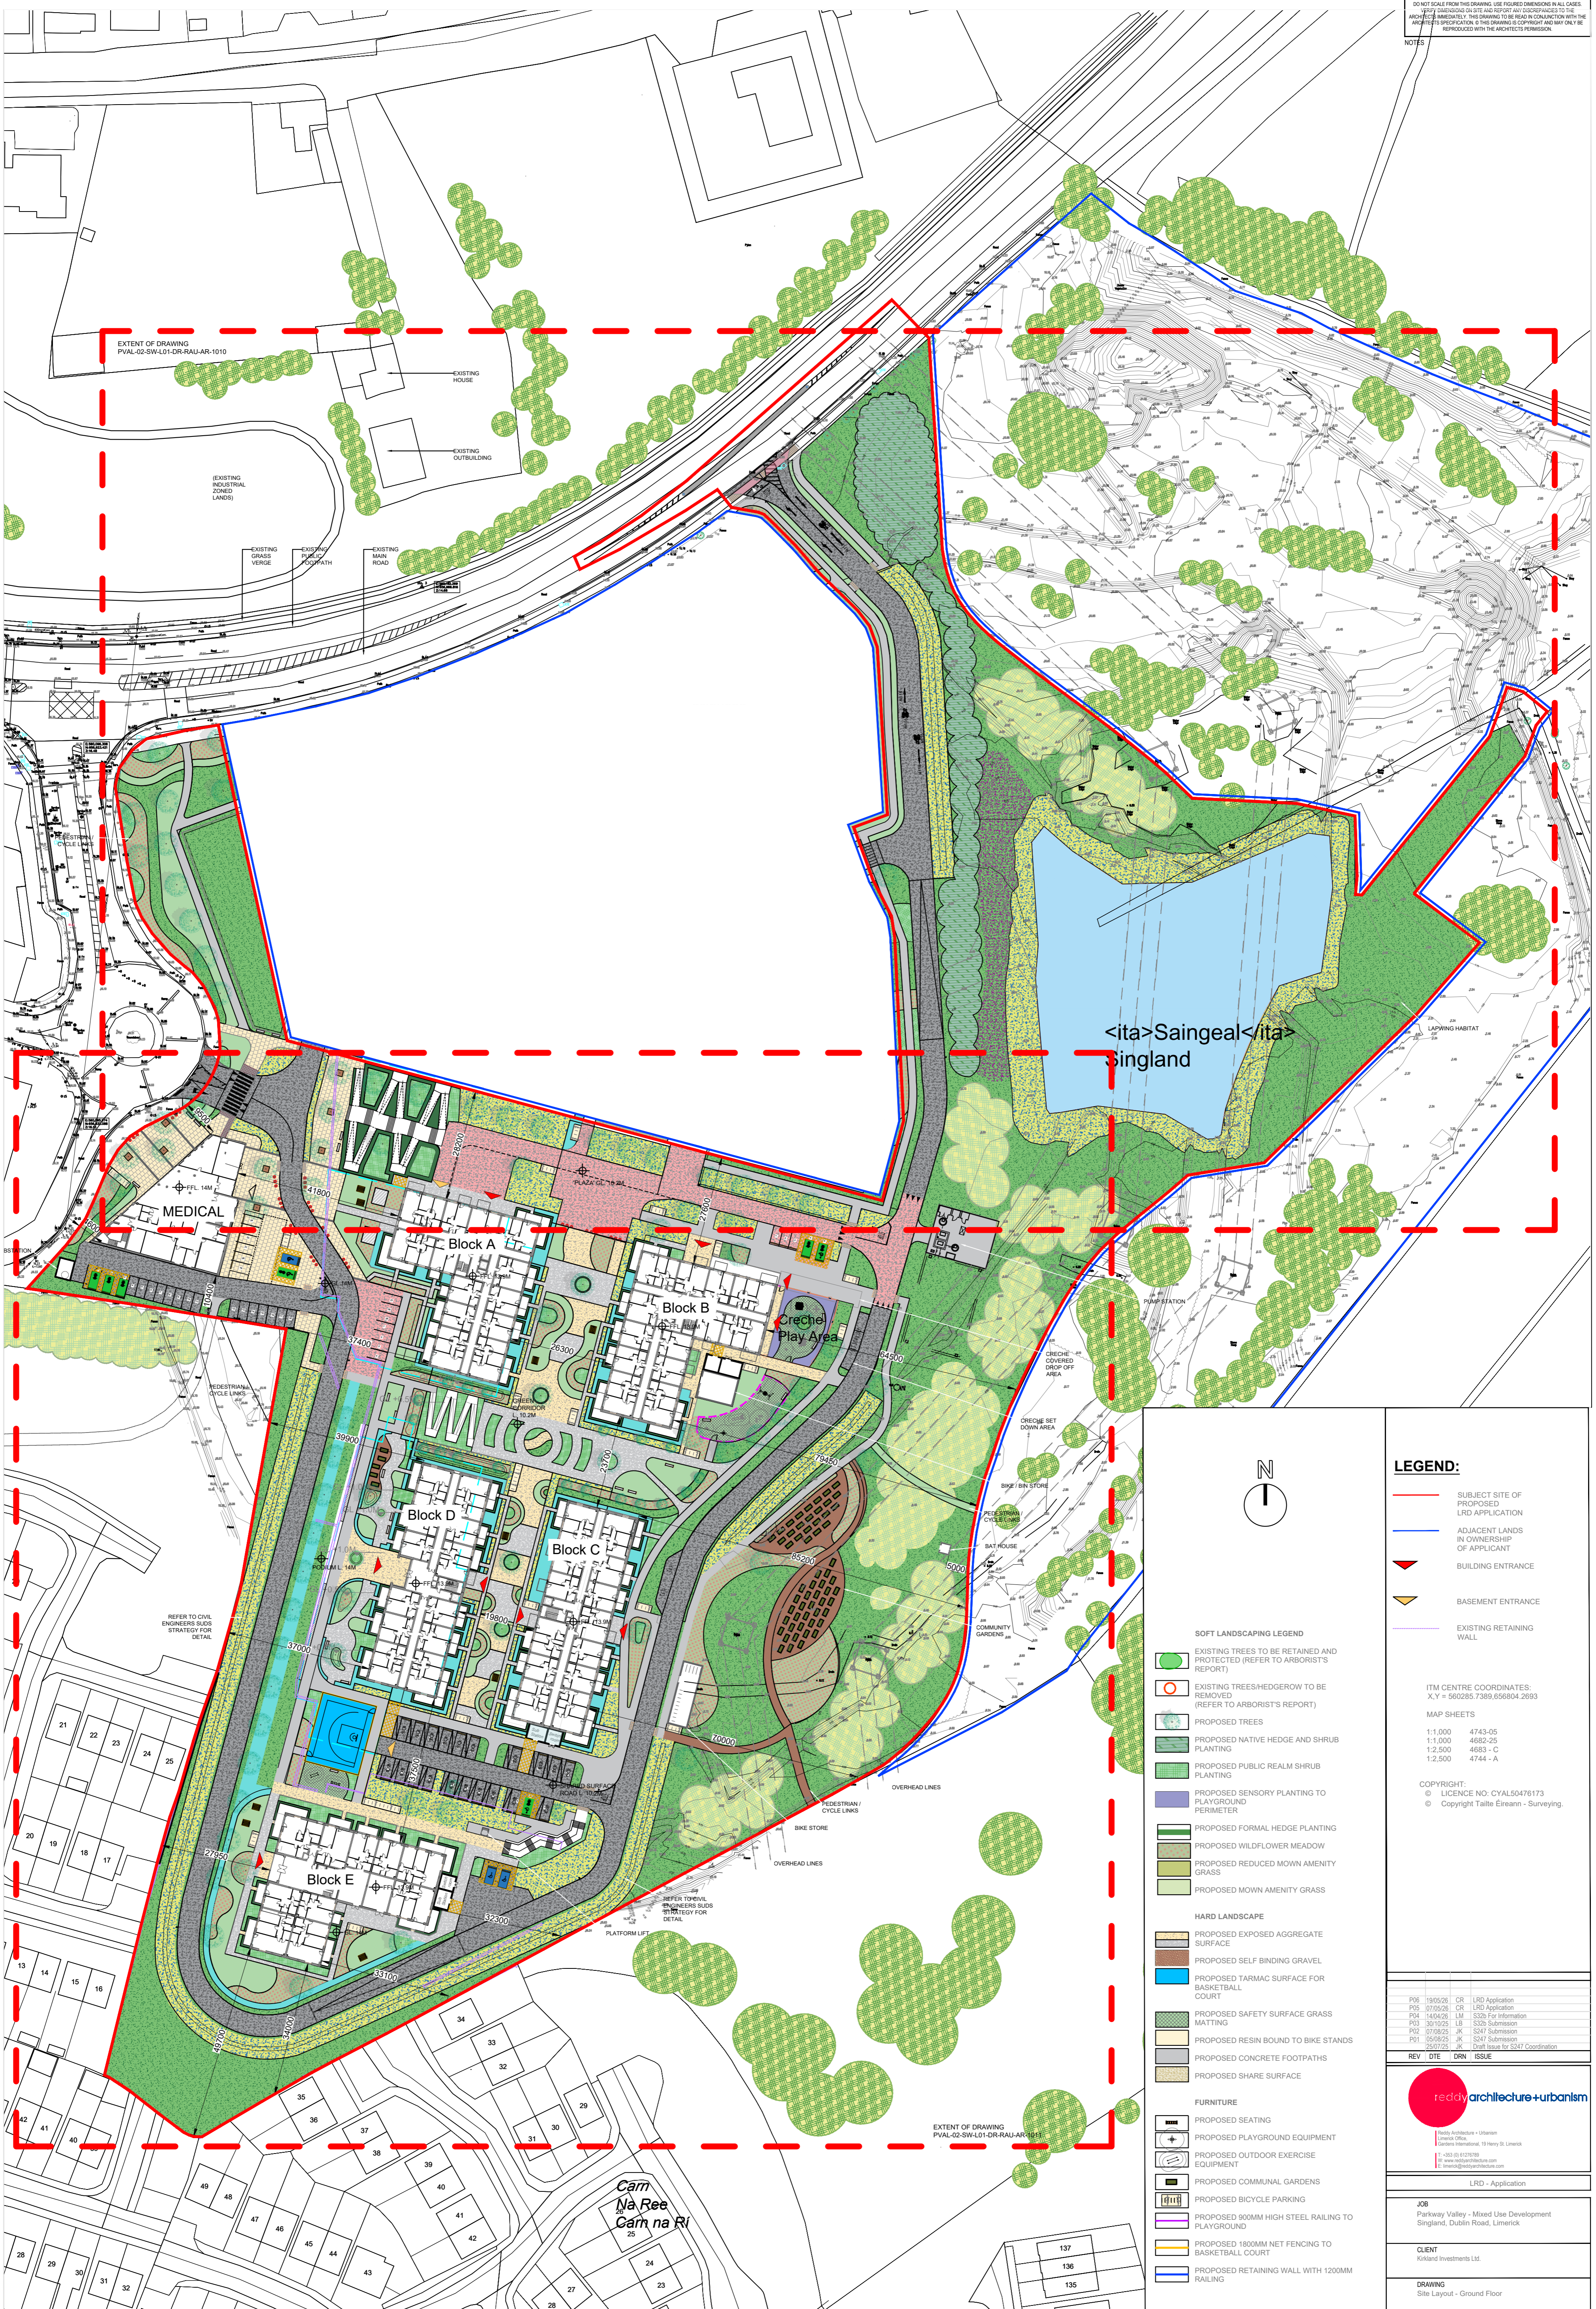

EXTENT OF DRAWING
PVAL-02-SW-L01-DR-RAU-AR-1010

MEDICAL

Block A

Block B

Block D

Block C

Block E

<ita>Saingeal</ita>
Singland

Cam
Na Ree
Cam na Ri

EXTENT OF DRAWING
PVAL-02-SW-L01-DR-RAU-AR-1010

- SOFT LANDSCAPING LEGEND**
- EXISTING TREES TO BE RETAINED AND PROTECTED (REFER TO ARBORIST'S REPORT)
 - EXISTING TREES/HEDGE/ROW TO BE REMOVED (REFER TO ARBORIST'S REPORT)
 - PROPOSED TREES
 - PROPOSED NATIVE HEDGE AND SHRUB PLANTING
 - PROPOSED PUBLIC REALM SHRUB PLANTING
 - PROPOSED SENSORY PLANTING TO PLAYGROUND PERIMETER
 - PROPOSED FORMAL HEDGE PLANTING
 - PROPOSED WILDFLOWER MEADOW
 - PROPOSED REDUCED MOWN AMENITY GRASS
 - PROPOSED MOWN AMENITY GRASS
- HARD LANDSCAPE**
- PROPOSED EXPOSED AGGREGATE SURFACE
 - PROPOSED SELF BINDING GRAVEL
 - PROPOSED TARMAC SURFACE FOR BASKETBALL COURT
 - PROPOSED SAFETY SURFACE GRASS MATTING
 - PROPOSED RESIN BOUND TO BIKE STANDS
 - PROPOSED CONCRETE FOOTPATHS
 - PROPOSED SHARE SURFACE
- FURNITURE**
- PROPOSED SEATING
 - PROPOSED PLAYGROUND EQUIPMENT
 - PROPOSED OUTDOOR EXERCISE EQUIPMENT
 - PROPOSED COMMUNAL GARDENS
 - PROPOSED BICYCLE PARKING
 - PROPOSED 900MM HIGH STEEL RAILING TO PLAYGROUND
 - PROPOSED 1800MM NET FENCING TO BASKETBALL COURT
 - PROPOSED RETAINING WALL WITH 1200MM RAILING

LEGEND:

- SUBJECT SITE OF PROPOSED LRD APPLICATION
- ADJACENT LANDS IN OWNERSHIP OF APPLICANT
- BUILDING ENTRANCE
- BASEMENT ENTRANCE
- EXISTING RETAINING WALL

ITM CENTRE COORDINATES:
X, Y = 560285.7389, 656804.2693

MAP SHEETS

1:1,000	4743-05
1:1,000	4882-25
1:2,500	4883 - C
1:2,500	4744 - A

COPYRIGHT:
© LICENCE NO. CYAL50476173
© Copyright Taitte Eireann - Surveying.

red dy architecture+urbanism

red dy Architecture + Urbanism
Celtic International, 10 Henry St, Limerick
Tel: +353 20 417976
www.red-dy.com

LRD - Application

JOB
Parkway Valley - Mixed Use Development
Singland, Dublin Road, Limerick

CLIENT
Kilward Investments Ltd.

DRAWING
Site Layout - Ground Floor

DATE	06/05/2026	SCALE	1:750 @ A1
DRN	CR	CHECKED	HK
JOB NO.	DWG NO.	REVISION	
PVAL-02-SW-L01-DR-RAU-AR-1009	PO6		