


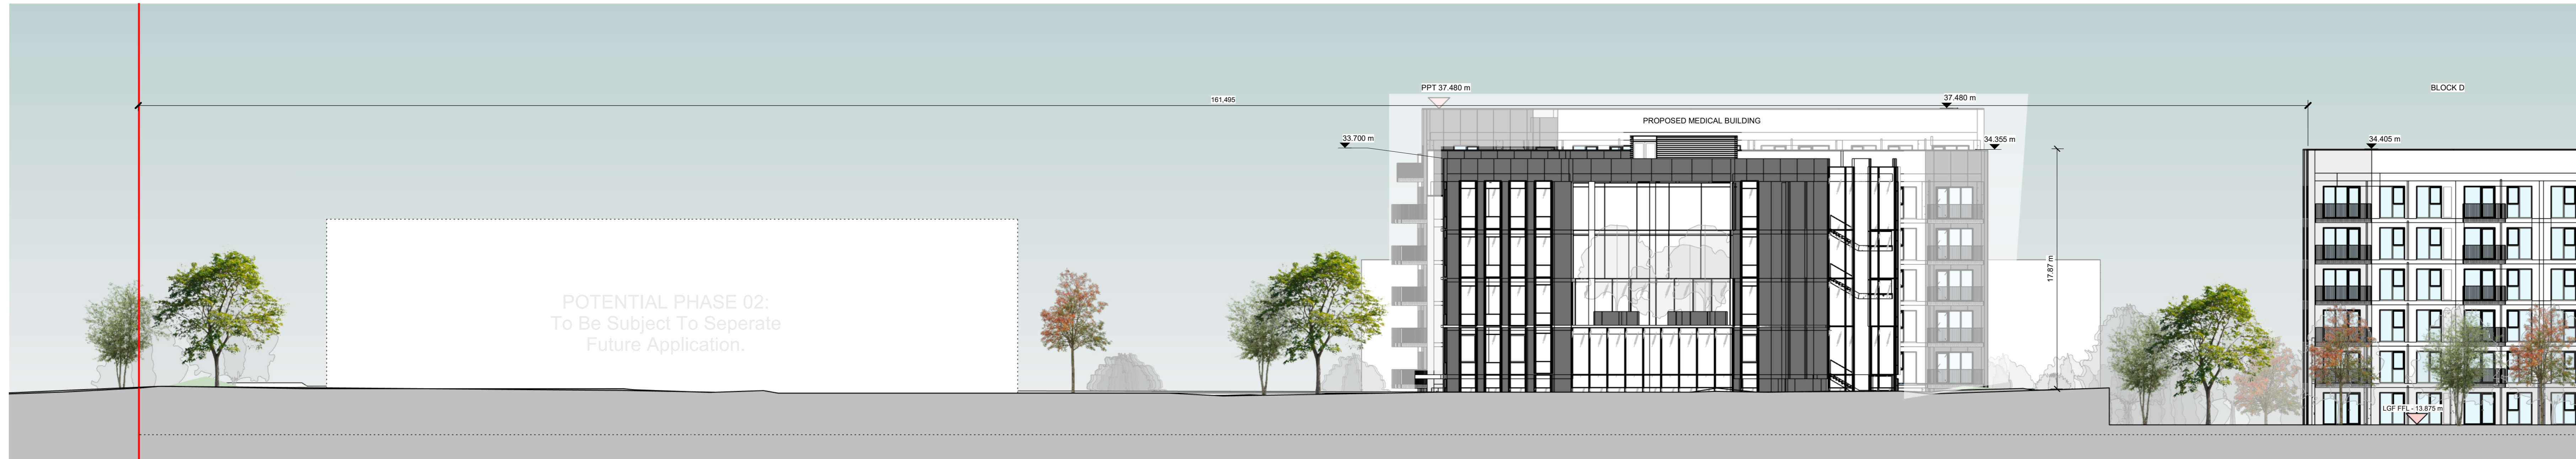

Contiguous Elevation B  
1:500




Contiguous Elevation B1  
1:200



Contiguous Elevation B2  
1:200

**Notes:**  
Do not scale from this drawing. Use figured dimensions in all cases. Verify dimensions on site and report any discrepancies to the Architect immediately. This drawing is to be read in conjunction with the Architect's Specification. © This drawing is copyright and may only be reproduced with the Architect's permission.

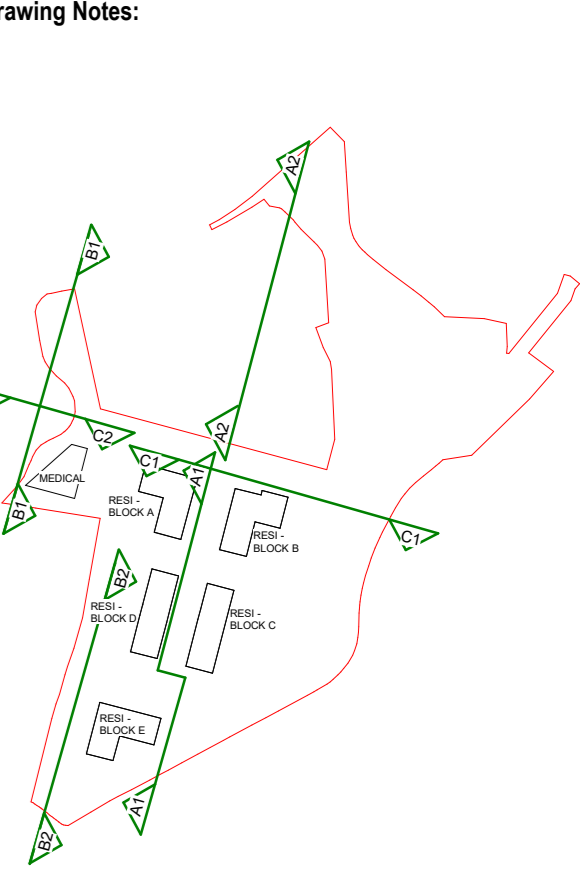

Site Elevations - Keyplan  
1:5000

Rev.	Date	Drawn	Issue / Revision
1	19/05/2025	MM	ARL Application

Issues & Revisions

**reddy Q+U**  
48 O'Connell Street  
Limerick  
V94 B358  
T: +353 (0) 6 127 6789  
W: www.reddyarchitecture.com  
E: info@reddyarchitecture.com

Client Details:  
**Kirkland Investments Ltd.**

Project Details:  
**Parkway Valley - Mixed Use Development**  
Singland, Dublin Road, Limerick

Drawing Title:  
**Contiguous Elevations Sheet 02**

Job No.	Sheet Size	Scale (D.A.)
P24-308W	A0_Landscape	As indicated
Issue Date	Drawn By	Reviewed By
19/05/2025	MM	HK
Details	Purpose of Issue	
S2	LRD Application	
Project - System - Spatial Zone - Level - Type - Originator - Risk - Number	Revision	
PVAL-02-SW-ZZ-DR-RAU-AR-2002		