


DO NOT SCALE FROM THIS DRAWING. USE FIGURED DIMENSIONS IN ALL CASES.
 VERIFY DIMENSIONS ON SITE AND REPORT ANY DISCREPANCIES TO THE ARCHITECT IMMEDIATELY. THIS DRAWING TO BE READ IN CONJUNCTION WITH THE ARCHITECT'S SPECIFICATION. © THIS DRAWING IS COPYRIGHT AND MAY ONLY BE REPRODUCED WITH THE ARCHITECT'S PERMISSION.

NOTES

LEGEND:


- SUBJECT SITE OF PROPOSED LRD APPLICATION
- ADJACENT LANDS IN OWNERSHIP OF APPLICANT
- BUILDING ENTRANCE
- EXISTING RETAINING WALL

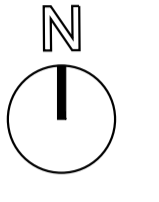

ITM CENTRE COORDINATES:
 X,Y = 560285.7389, 656804.2693

MAP SHEETS
 1:1,000 4743-05
 1:1,000 4682-25
 1:2,500 4683 - C
 1:2,500 4744 - A

COPYRIGHT:
 © LICENCE NO: CYALS0476173
 © Copyright Taitte Eireann - Surveying.

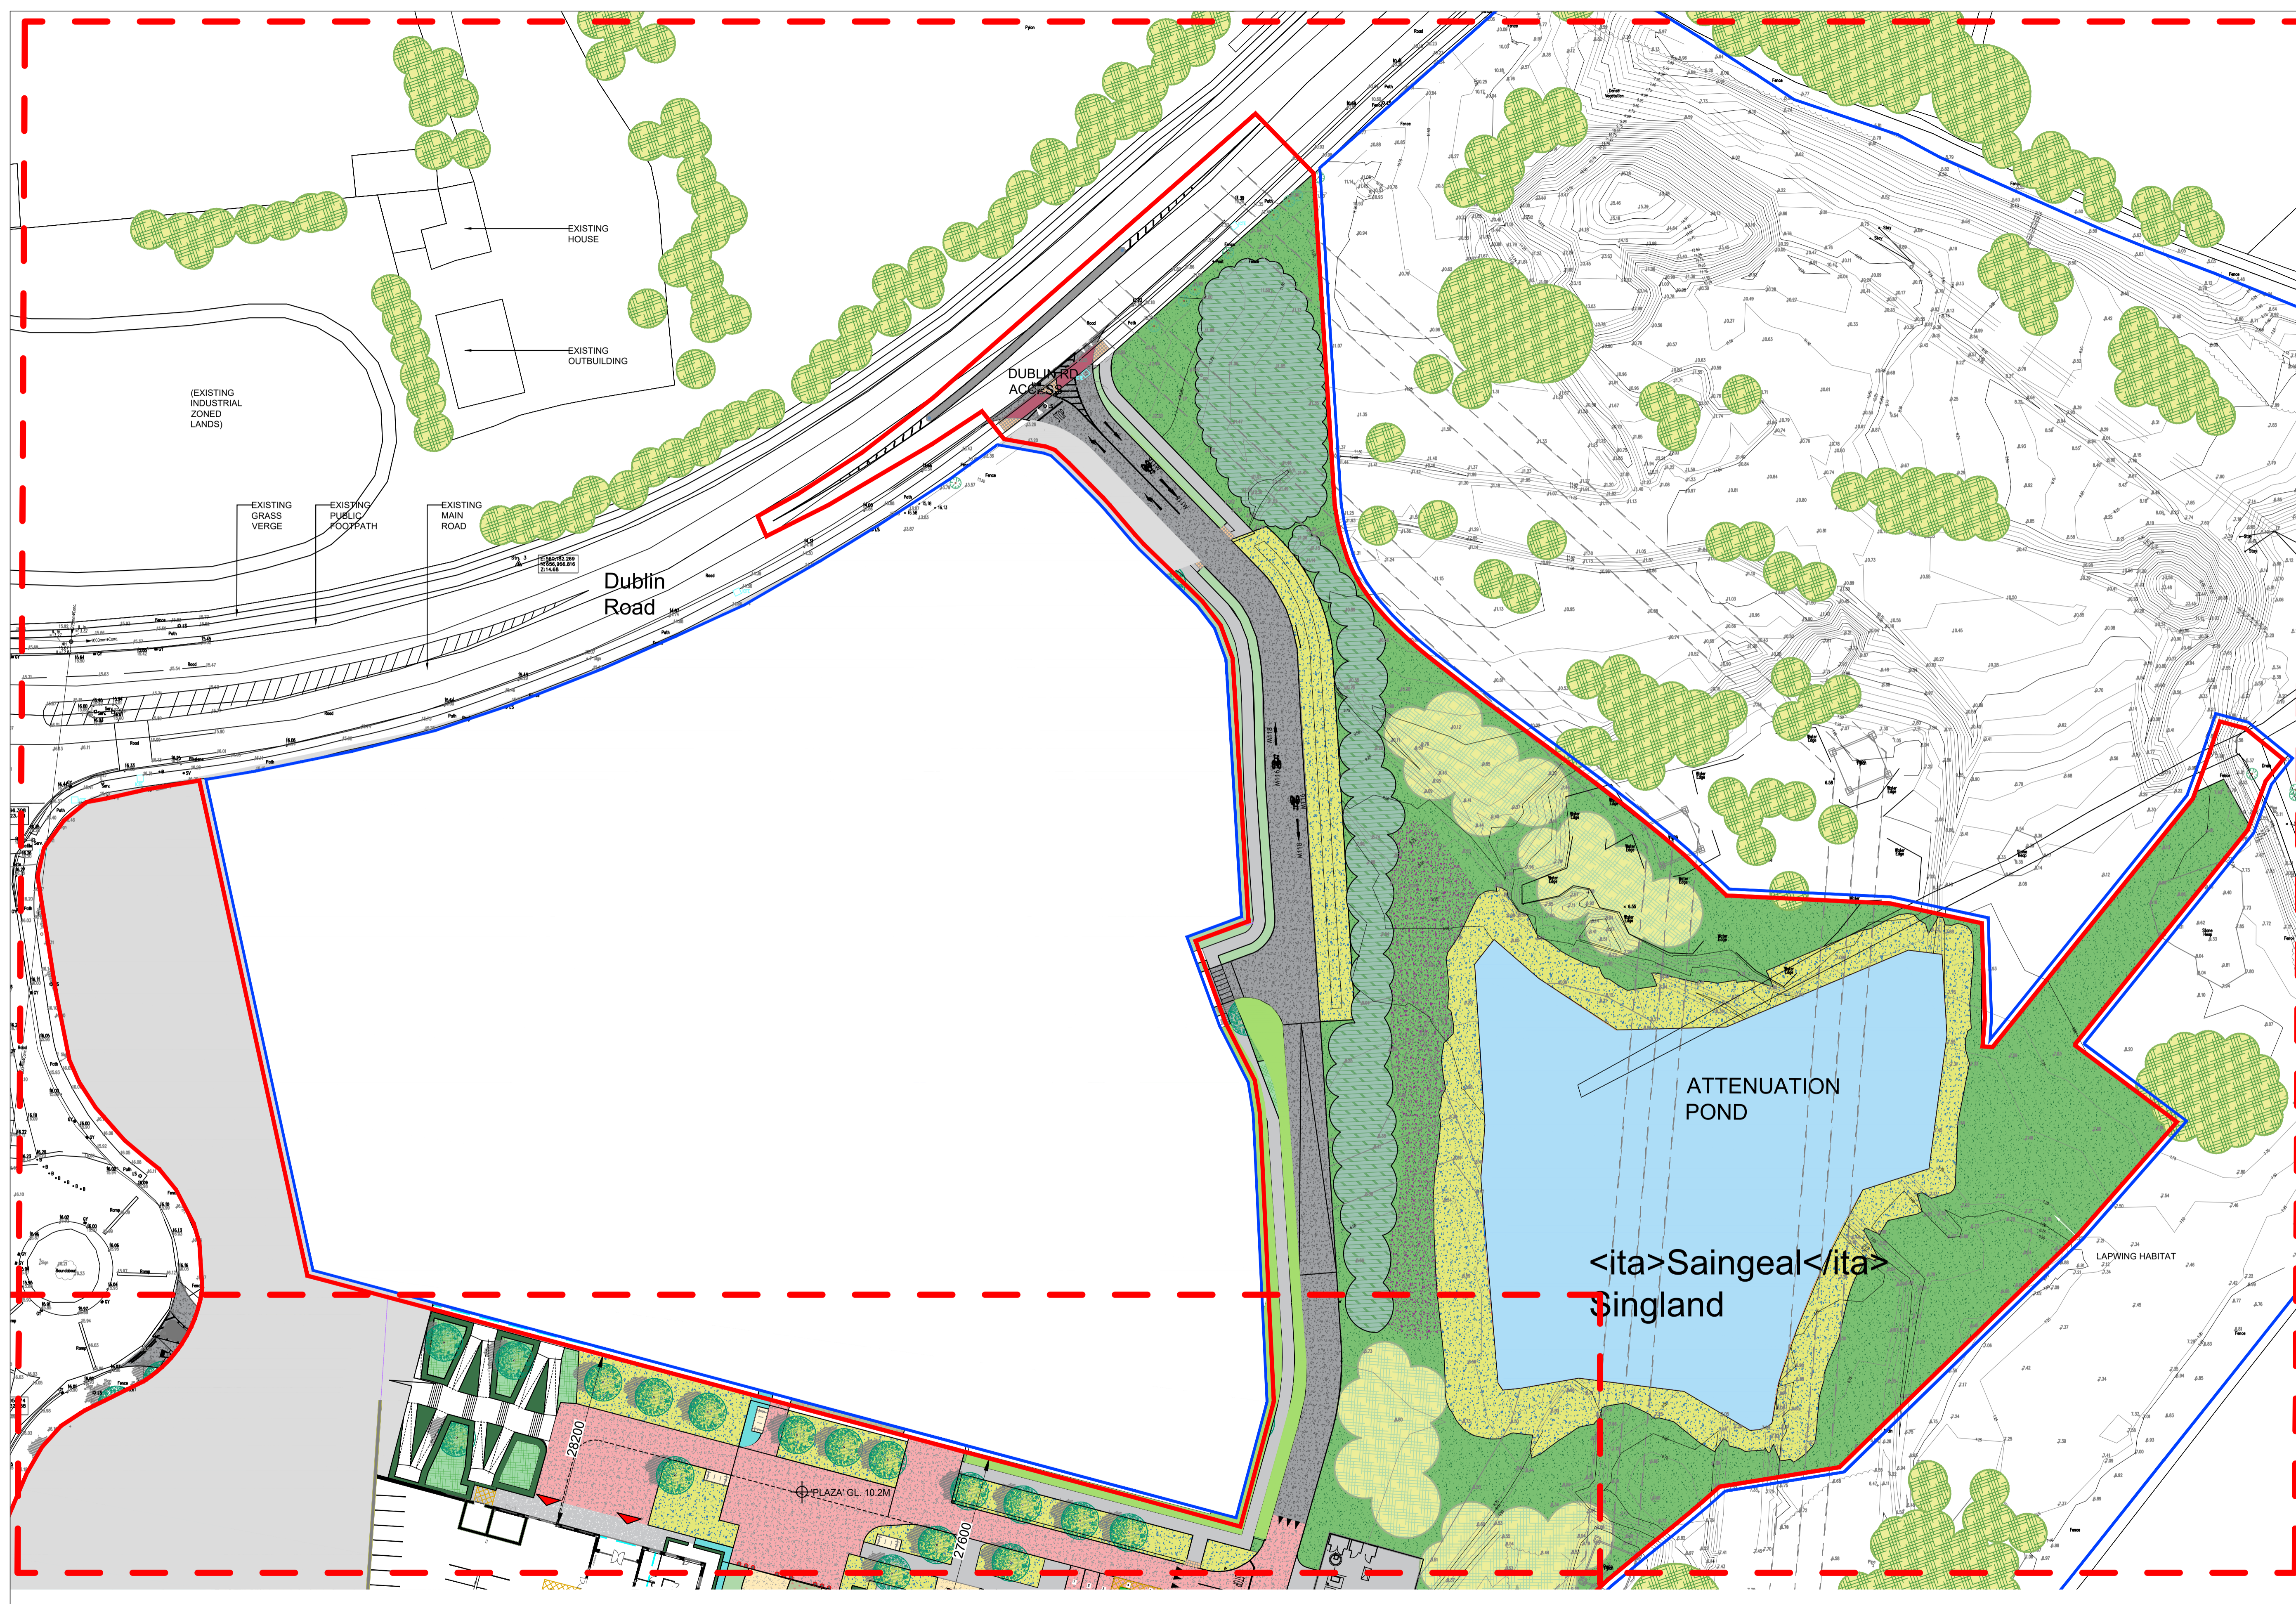

ORIGINAL SHEET SIZE - A1

SITE LAYOUT - LOWER GROUND FLOOR - ZONE 01
 Scale 1:500

<p>19/05/2026 CR LRD Application 19/05/2026 CR LRD Application</p>			
REV	DTE	DRN	ISSUE
<p>LRD - Application</p>			
<p>JOB Parkway Valley - Mixed Use Development Singland, Dublin Road, Limerick</p>			
<p>CLIENT Kiskadee Investments Ltd.</p>			
<p>DRAWING Site Layout - Lower Ground Floor - Zone 01</p>			
DATE	07/05/2026	SCALE	1:500 @ A1
DRN	CR	CHECKED	HK
JOB NO.	DWG NO.	REVISION	
FVAL-02-SW-L00-DR-RAU-AR-1007			P02