


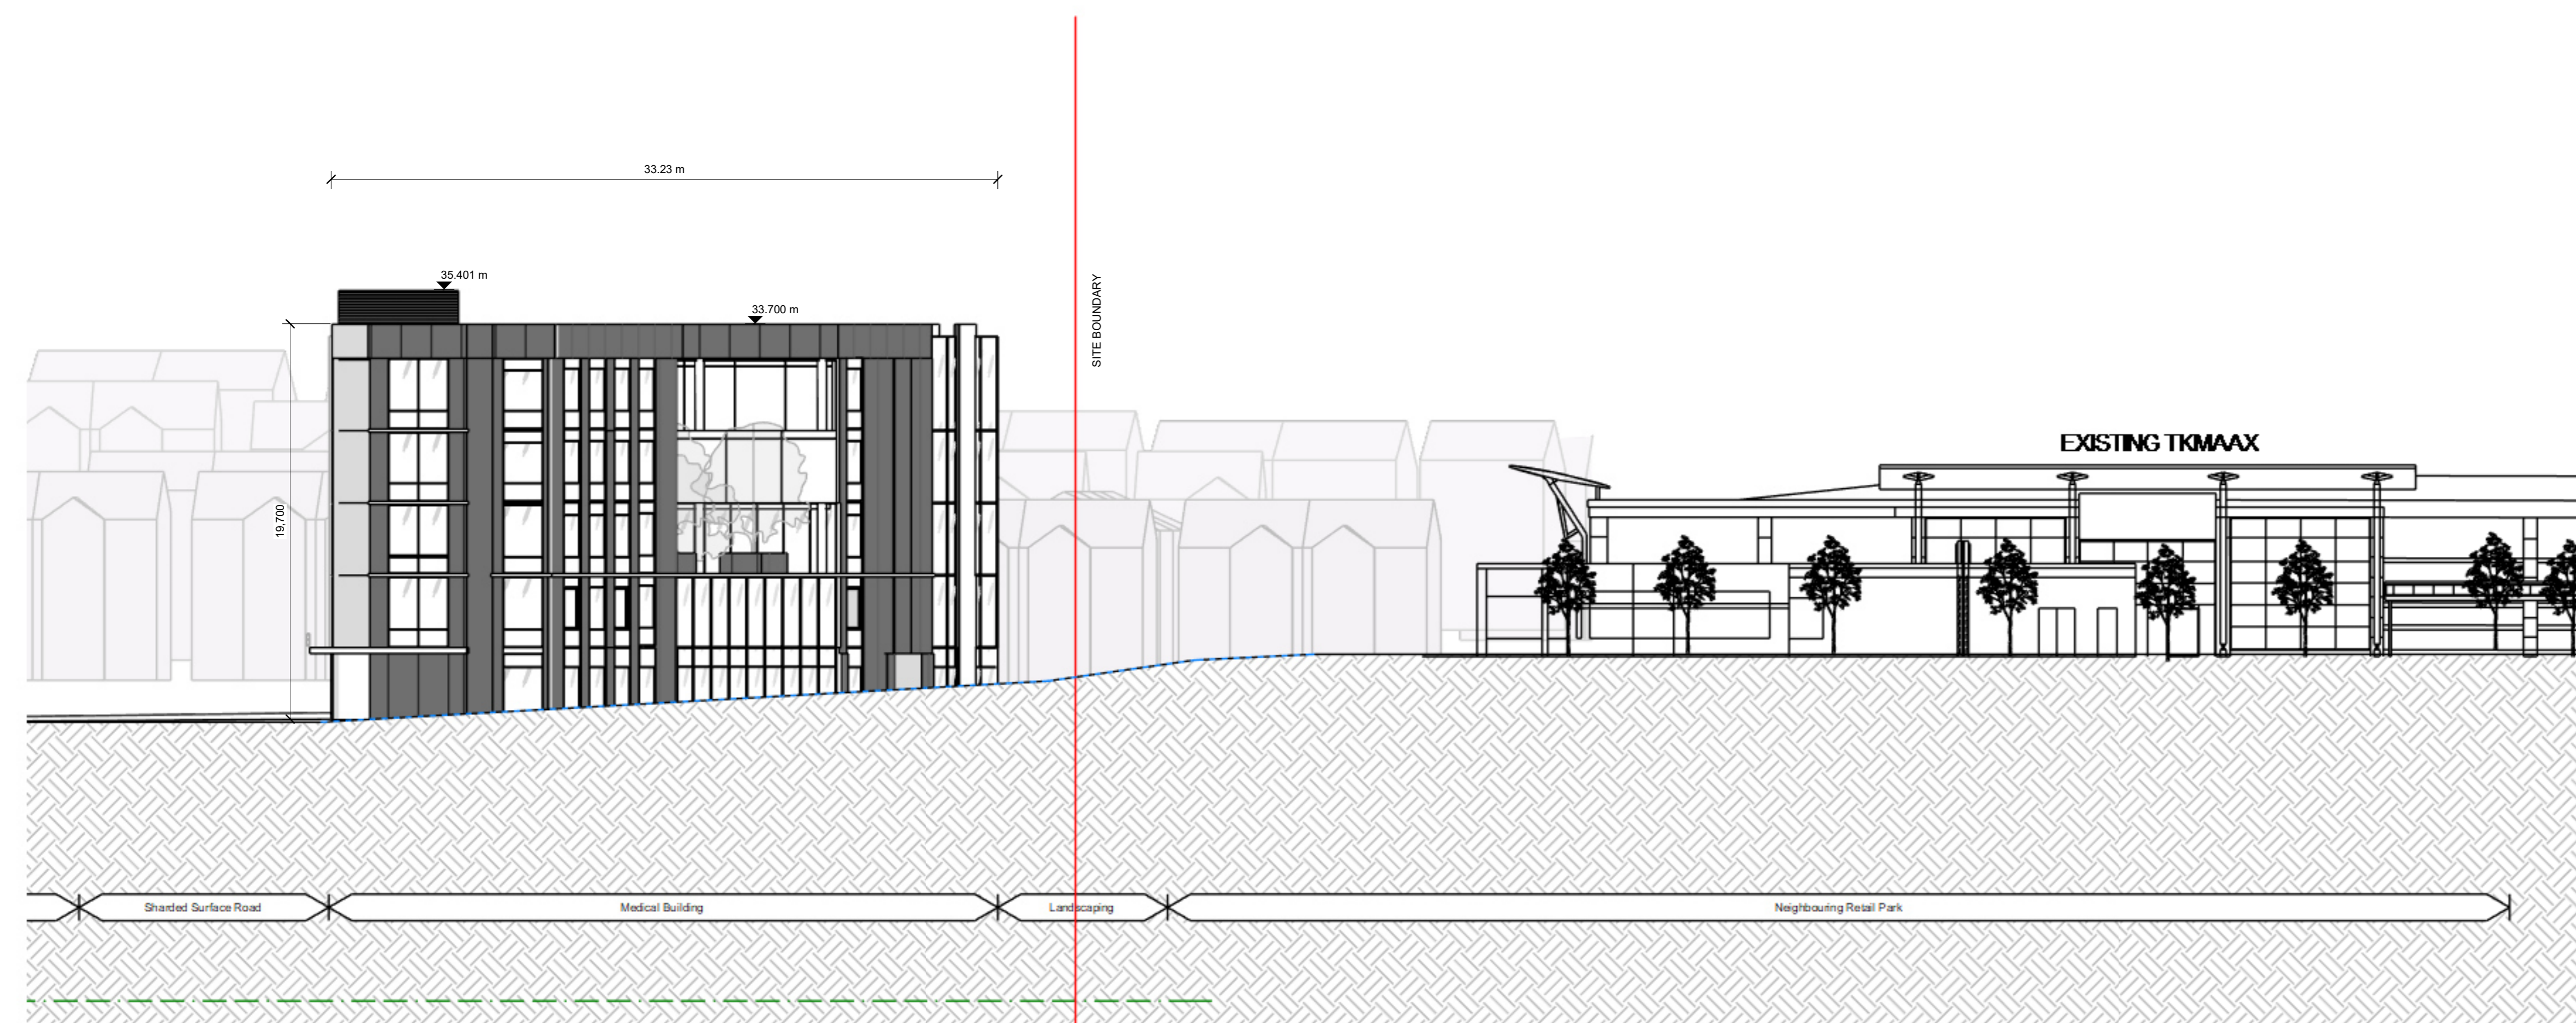


Sectional Elevation A-A - Zone 01
1:200



Sectional Elevation A-A - Zone 02
1:200

Notes:
- Do not scale from this drawing. Use figured dimensions in all cases.
- Verify dimensions on site and report any discrepancies to the Architect immediately.
- This drawing is to be read in conjunction with the Architect's Specifications.
- © This drawing is copyright and may only be reproduced with the Architect's permission.

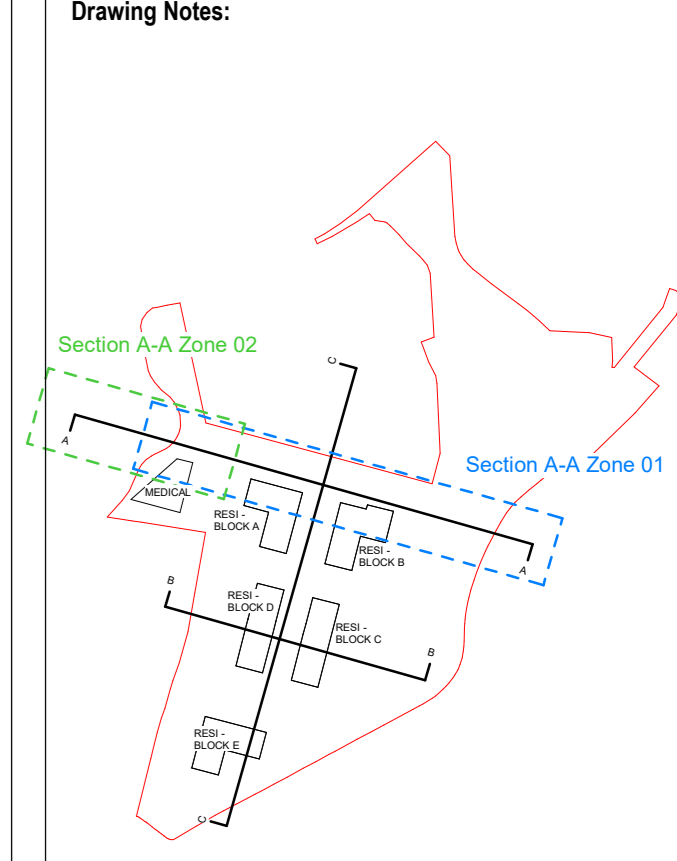

Site Sections - Keyplan
1:5000

Rev.	Date	Drawn	CR	SR	Application

Issues & Revisions

reddy Q+U
48 O'Connell Street
Limerick
V94 R058
T: +353 (0) 6 127 6789
W: www.reddyarchitecture.com
E: info@reddyarchitecture.com

Client Details:
Kirkland Investments Ltd.

Project Details:
Parkway Valley - Mixed Use Development
Singland, Dublin Road, Limerick

Drawing Title:
Site Section A-A - Zone 01 & Zone 02

Job No.	Sheet Size	Scale (DAS)
P24-308W	A1_Landscape	As indicated

Issue Date	Drawn By	Reviewed By
07/05/2026	EMC	HK

Status: Purpose of Issue
S2 LRD Application

Project - System - Spatial Zone - Level - Type - Originator - Risk - Number
PVAL-02-SW-ZZ-DR-RAU-AR-3002