



DO NOT SCALE FROM THIS DRAWING. USE FIGURED DIMENSIONS IN ALL CASES. VERIFY DIMENSIONS ON SITE AND REPORT ANY DISCREPANCIES TO THE ARCHITECT IMMEDIATELY. THIS DRAWING TO BE READ IN CONJUNCTION WITH THE ARCHITECT'S SPECIFICATION. © THIS DRAWING IS COPYRIGHT AND MAY ONLY BE REPRODUCED WITH THE ARCHITECT'S PERMISSION.

NOTES



LEGEND:

- SUBJECT SITE OF PROPOSED LRD APPLICATION
- ADJACENT LANDS IN OWNERSHIP OF APPLICANT
- BUILDING ENTRANCE
- BASEMENT ENTRANCE
- EXISTING RETAINING WALL
- Car Parking Space
- Electric Vehicle Car Parking Space
- Electric Vehicle/Accessible Car Parking Space
- Accessible Car Parking Space
- Medical Centre Parking
- Creche Car Parking
- Creche Set Down
- Residential Parking
- Residential Parking Below Podium
- Taxi Set Down

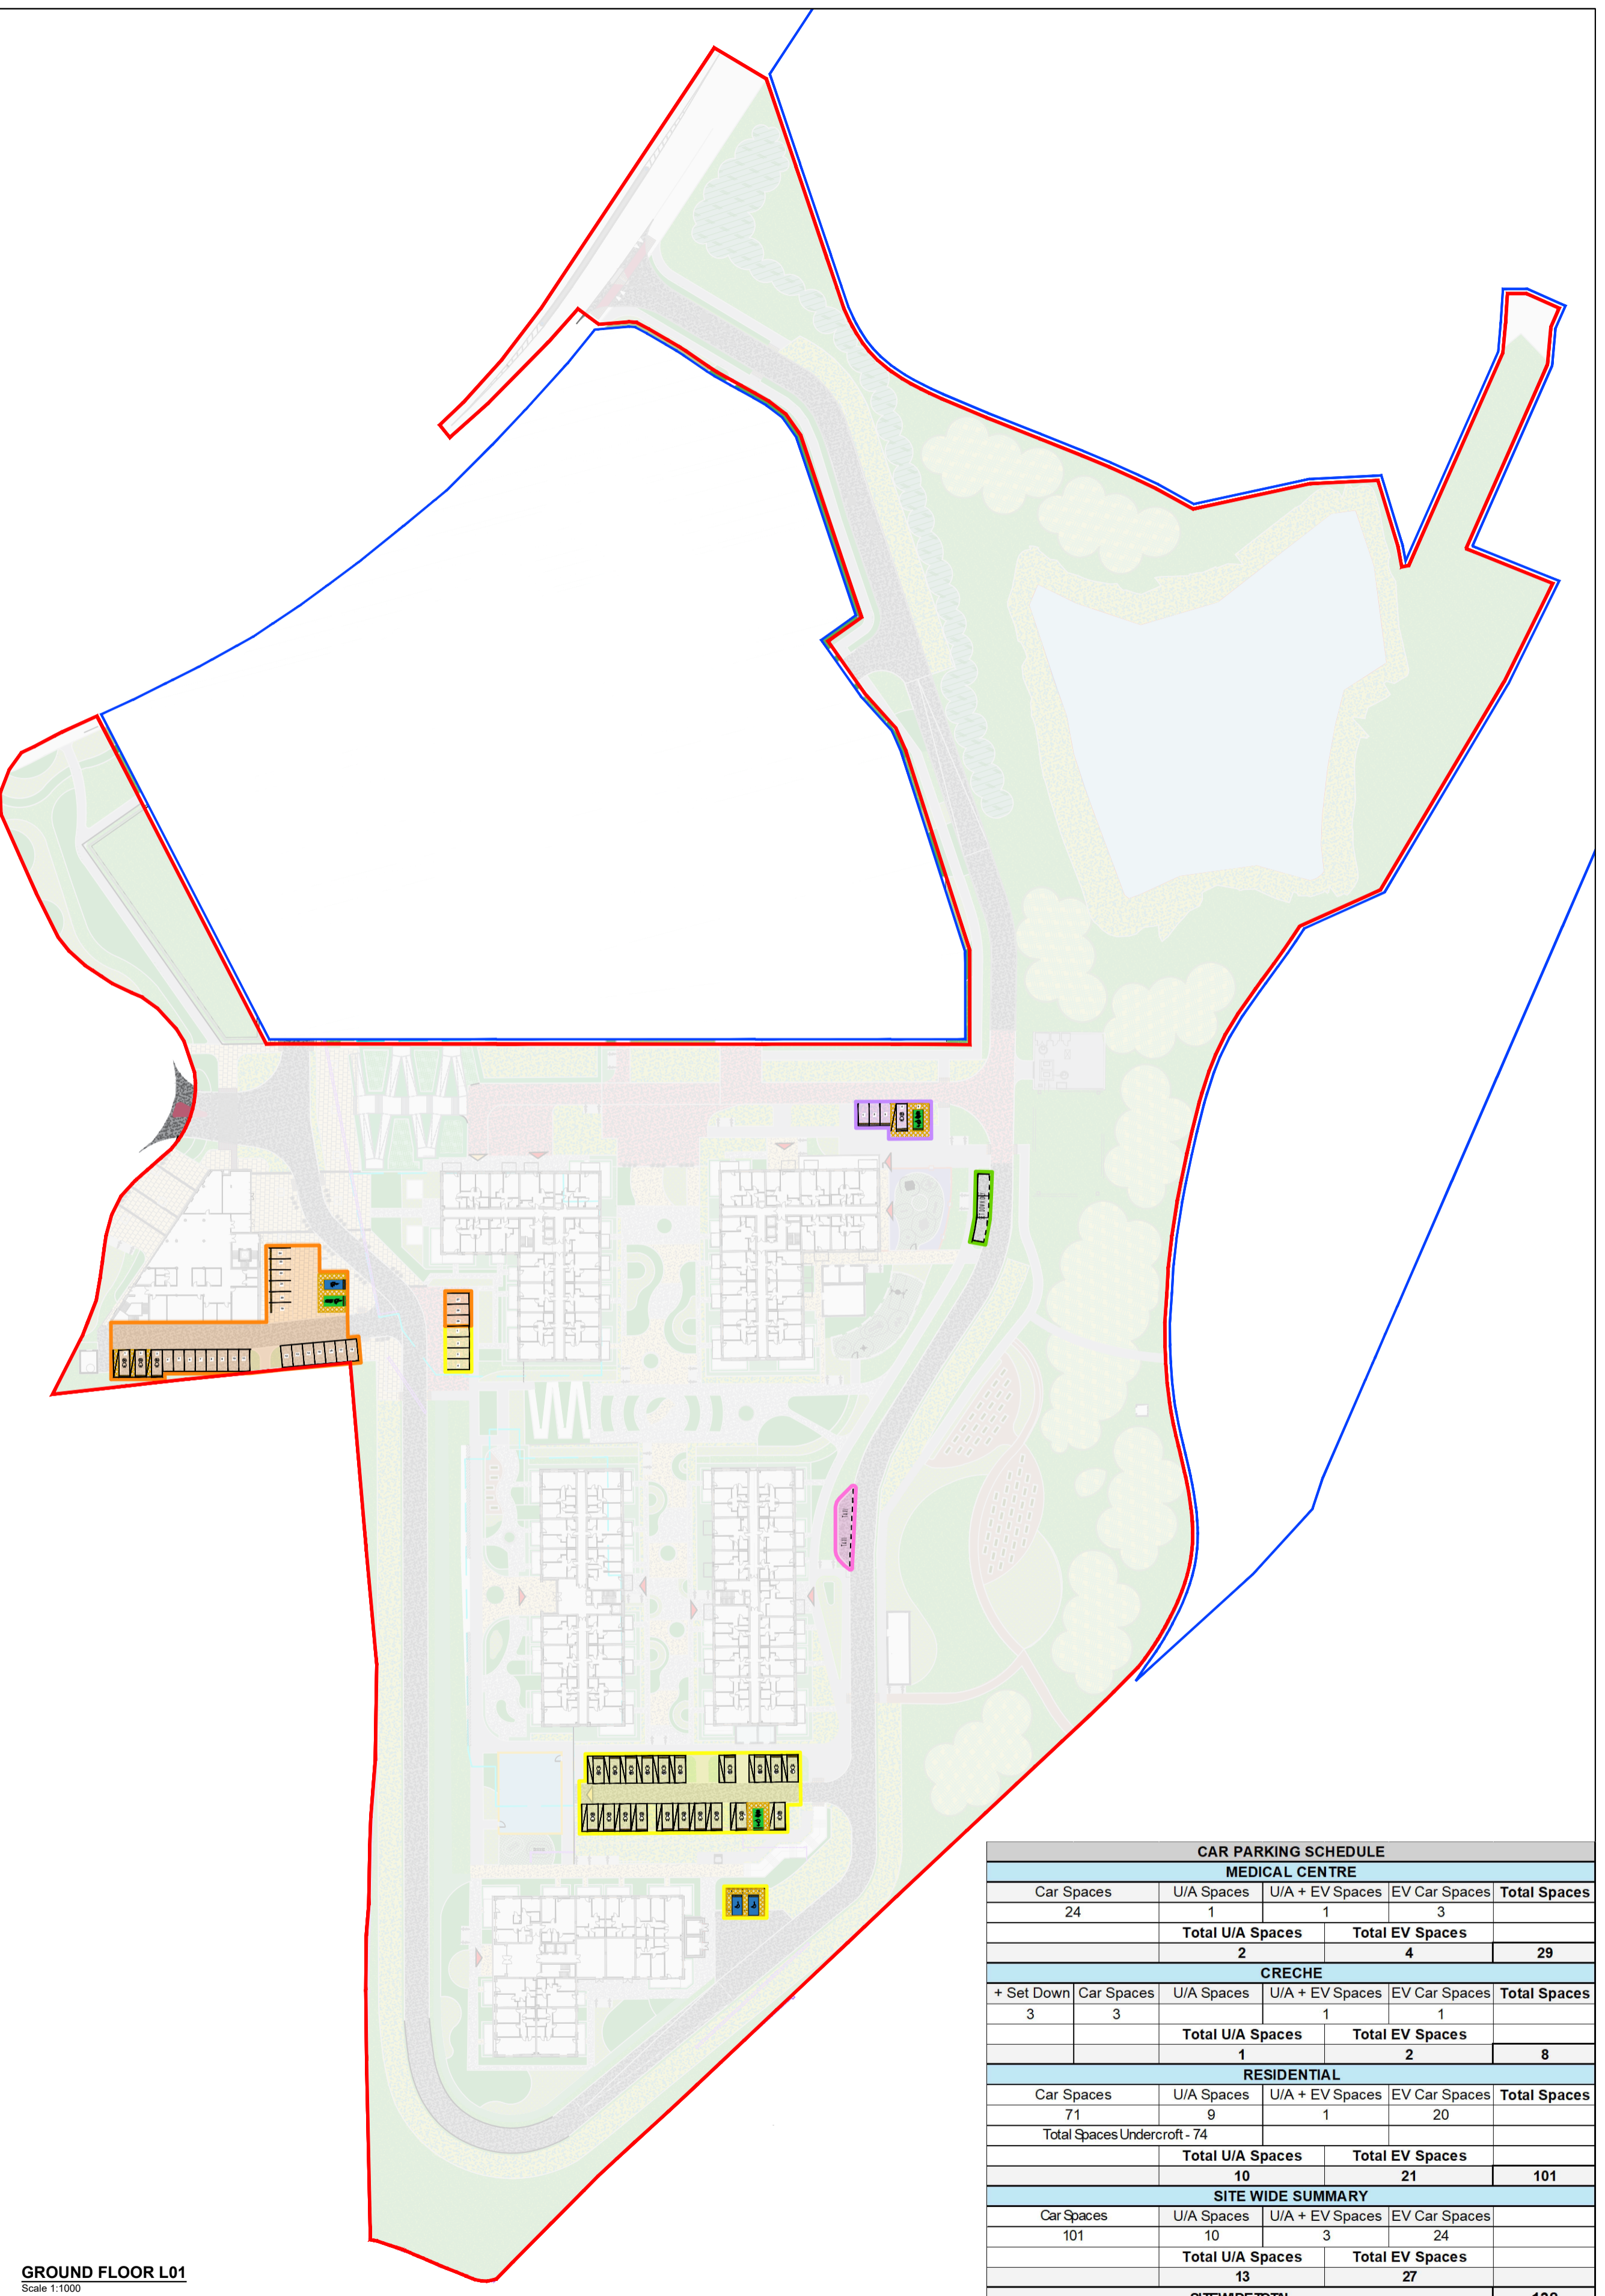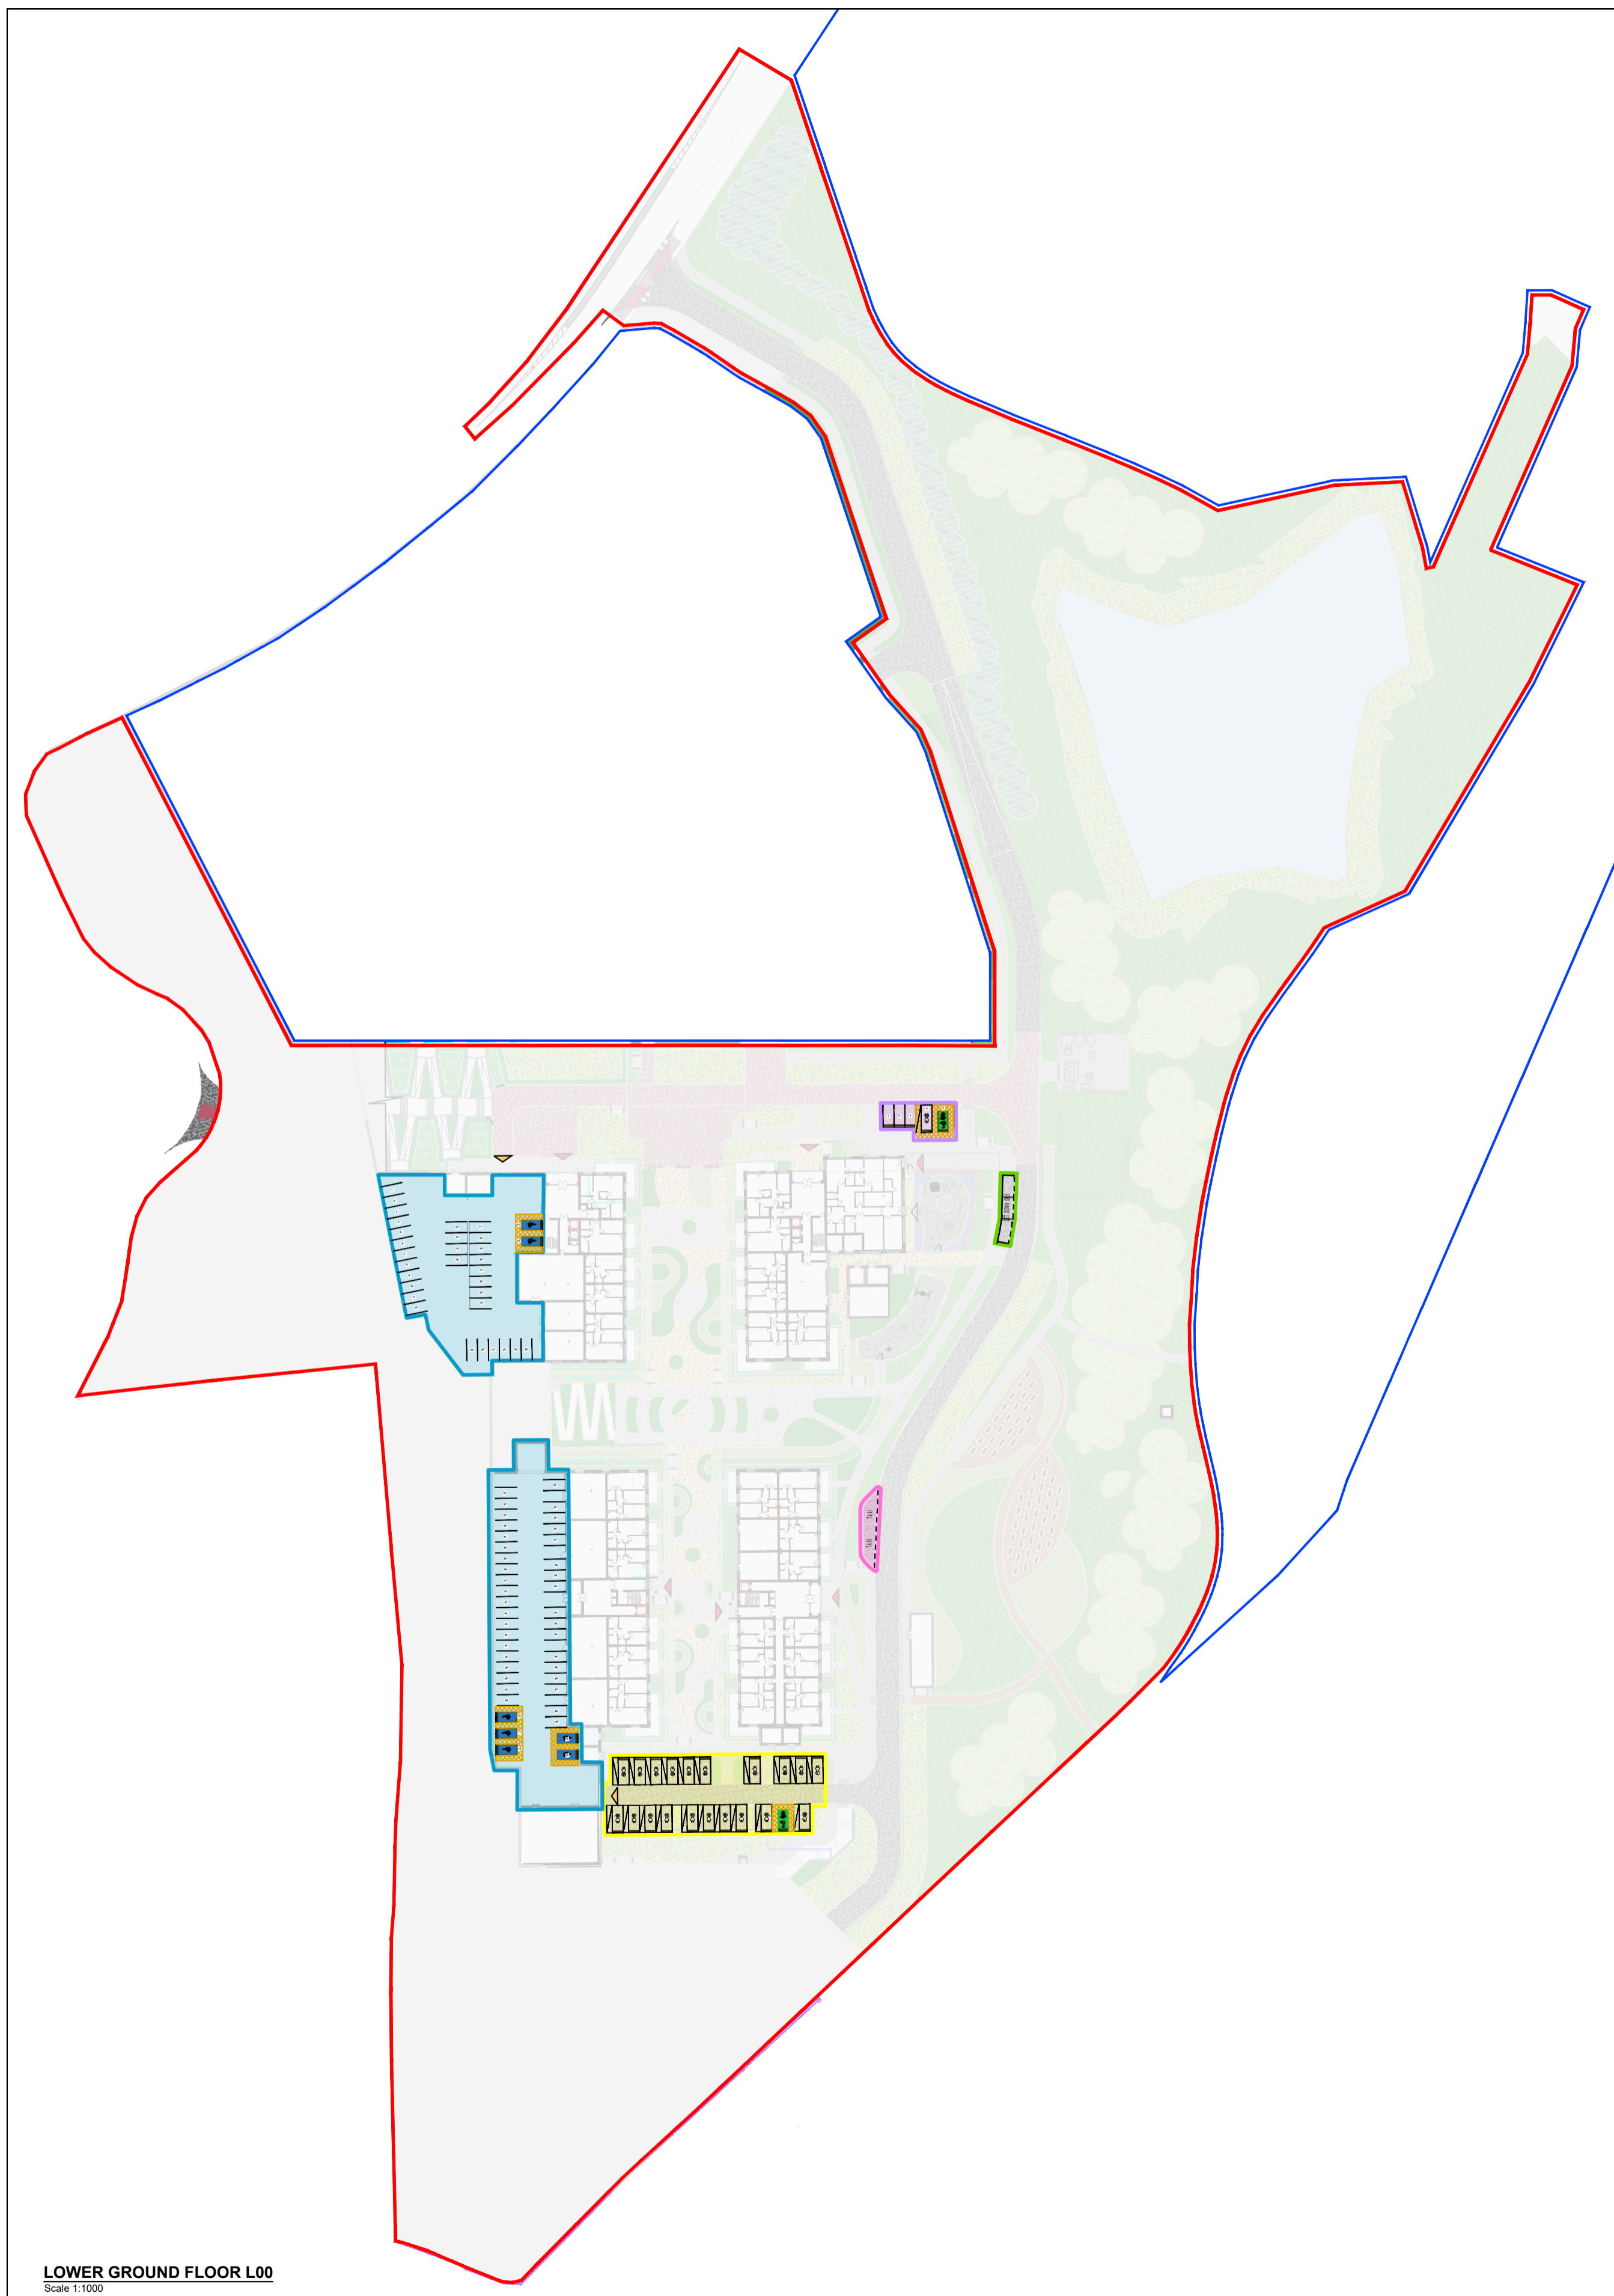

LOWER GROUND FLOOR L00
Scale 1:1000

GROUND FLOOR L01
Scale 1:1000

SITE WIDE - CAR PARKING LAYOUT
Scale 1:1000

CAR PARKING SCHEDULE					
MEDICAL CENTRE					
Car Spaces	U/A Spaces	U/A + EV Spaces	EV Car Spaces	Total Spaces	
24	1	1	3	29	
Total U/A Spaces		Total EV Spaces			
2		4			
CRECHE					
+ Set Down	Car Spaces	U/A Spaces	U/A + EV Spaces	EV Car Spaces	Total Spaces
3	3	1	1	1	8
Total U/A Spaces		Total EV Spaces			
1		2			
RESIDENTIAL					
Car Spaces	U/A Spaces	U/A + EV Spaces	EV Car Spaces	Total Spaces	
71	9	1	20	101	
Total Spaces Undercroft - 74					
Total U/A Spaces		Total EV Spaces			
10		21			
SITE WIDE SUMMARY					
Car Spaces	U/A Spaces	U/A + EV Spaces	EV Car Spaces	Total Spaces	
101	10	3	24	138	
Total U/A Spaces		Total EV Spaces			
13		27			
SITEWIDE TOTAL				138	

REV DTE DRN ISSUE

redclay architecture+urbanism

19/05/26 CR LRD Application
20/05/26 CR LRD Application

redclay Architecture + Urbanism
Creative International, 19 Henry St, Limerick
01 676 84077
www.redclayarchitecture.com
info@redclayarchitecture.com

LRD - Application

JOB
Parkway Valley - Mixed Use Development
Singland, Dublin Road, Limerick

CLIENT
Kirkland Investments Ltd.

DRAWING
Site Wide - Car Parking Layout

DATE	07/05/2026	SCALE	1:1000 @ A1
DRN	CR	CHECKED	HK
JOB NO.	DWG NO.	REVISION	
PVAL-02-SW-ZZ-DR-RAU-AR-1014			P02

ORIGINAL SHEET SIZE = A1