

DO NOT SCALE FROM THIS DRAWING. USE FIGURED DIMENSIONS IN ALL CASES. VERIFY DIMENSIONS ON SITE AND REPORT ANY DISCREPANCIES TO THE ARCHITECTS IMMEDIATELY. THIS DRAWING TO BE IN CONJUNCTION WITH THE ARCHITECTS SPECIFICATION. © THIS DRAWING IS COPYRIGHT AND MAY ONLY BE REPRODUCED WITH THE ARCHITECTS PERMISSION.

NOTES





ITM CENTRE COORDINATES:
X,Y = 560285.7389,656804.2993


MAP SHEETS

1:1,000 4743-05
1:1,000 4682-25
1:2,500 4683-C
1:2,500 4744-A

COPYRIGHT:
© LICENCE NO: CYAL50476173
© Copyright Taille Eireann - Surveying.

LEGEND:

-  SUBJECT SITE OF PROPOSED LRD APPLICATION
-  ADJACENT LANDS IN OWNERSHIP OF APPLICANT

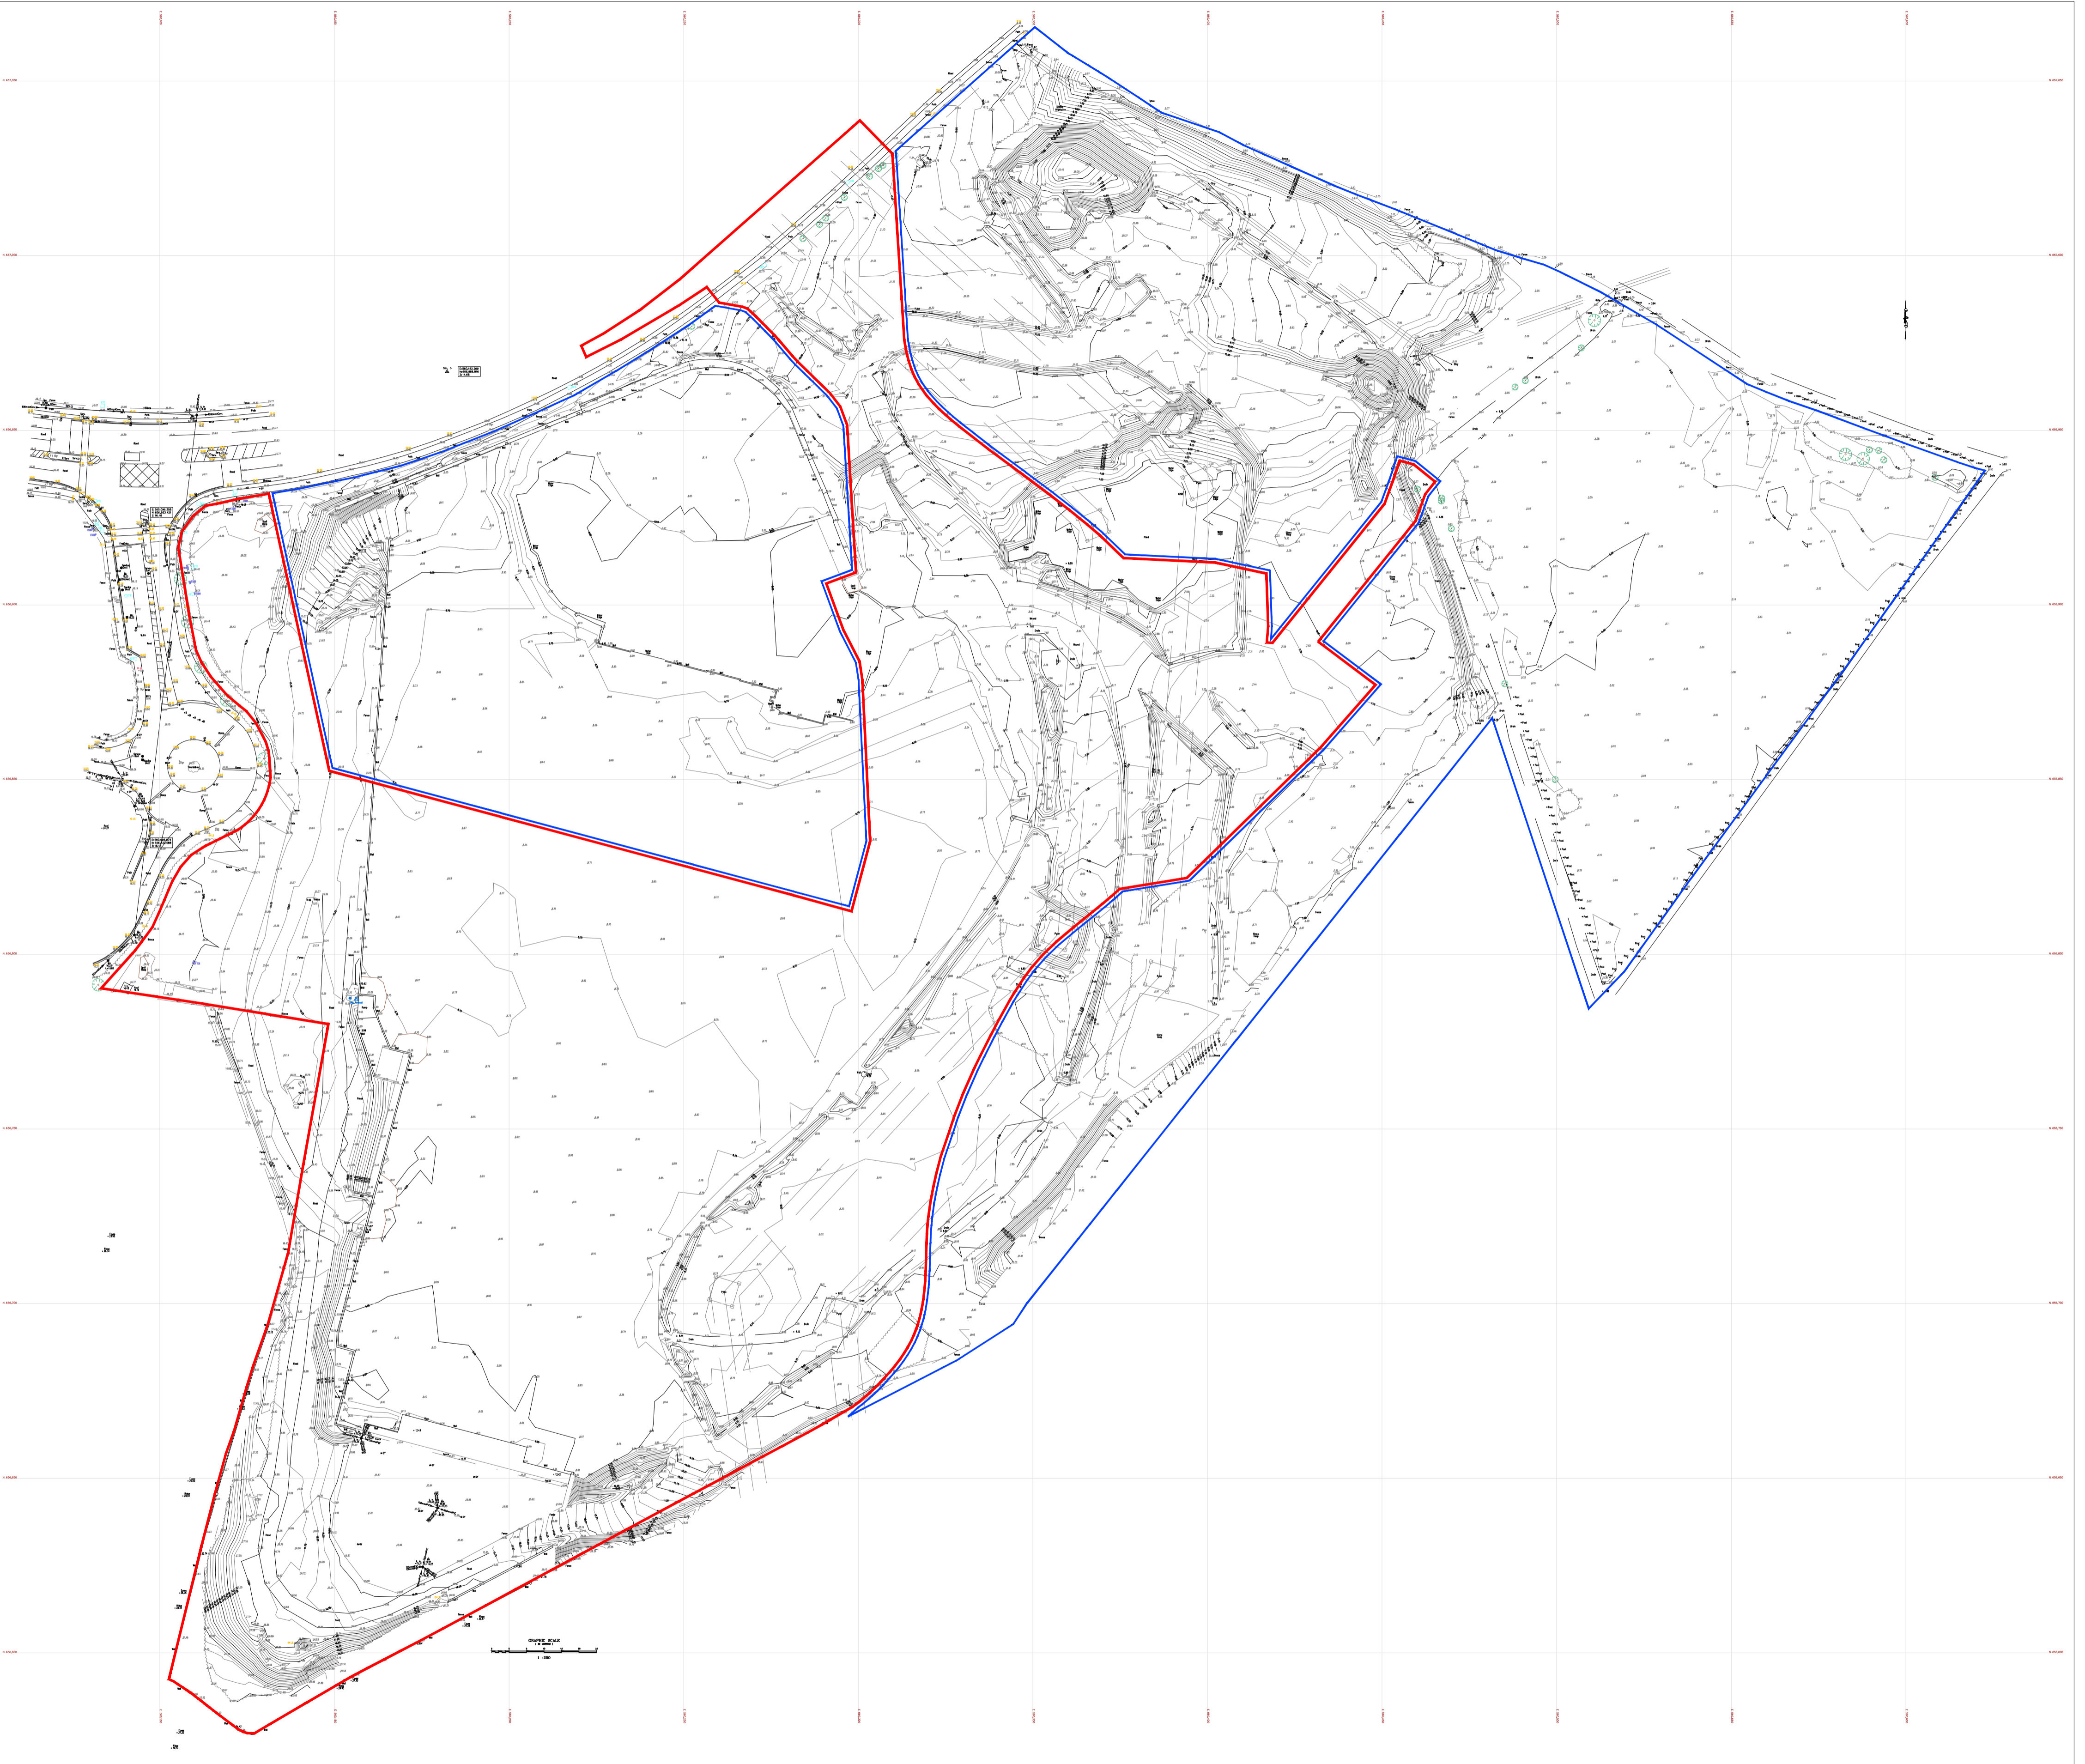

ORIGINAL SHEET SIZE = A1

REV	DTE	DRN	ISSUE
P02	07/05/2026	CR	LRD - Application
P01	01/08/25	JK	S247 SUBMISSION
	25/07/25	JK	DRAFT ISSUE FOR S247



reclay architecture + urbanism
reclay Architecture + Urbanism
Limerick Office
Limerick International, 10 Henry St, Limerick
T: +353 (0) 87 078789
E: info@reclayarchitecture.com
E: merick@reclayarchitecture.com

LRD - Application

JOB
Parkway Valley - Mixed Use Development
Singland, Dublin Road, Limerick

CLIENT
Kirkland Investments Ltd.

DRAWING
Site Topographical Survey

DATE	07/05/2026	SCALE	1:1000 @ A1
DRN	JK	CHECKED	HK

JOB NO.	DWG NO.	REVISION
PVAL-02-SW-ZZ-DR-RAU-AR-1002	P02	