


DO NOT SCALE FROM THIS DRAWING. USE FIGURED DIMENSIONS IN ALL CASES. VERIFY DIMENSIONS ON SITE AND REPORT ANY DISCREPANCIES TO THE ARCHITECT IMMEDIATELY. THIS DRAWING TO BE READ IN CONJUNCTION WITH THE ARCHITECT'S SPECIFICATION & THIS DRAWING IS COPYRIGHT AND MAY ONLY BE REPRODUCED WITH THE ARCHITECT'S PERMISSION.

NOTES

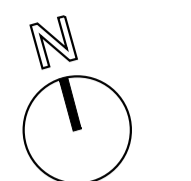

LEGEND:

- SUBJECT SITE OF PROPOSED LRD APPLICATION
- ADJACENT LANDS IN OWNERSHIP OF APPLICANT
- BUILDING ENTRANCE
- BASEMENT ENTRANCE
- EXISTING RETAINING WALL
- Bike Rack
- Sheffield Bike Stand
- Cargo Bike Parking Space
- Medical Centre Bike Parking
- Creche Bike Parking
- Long Stay Residential Bike Parking
- Shared Long Stay Residential Bike Parking
- Visitor Bike Parking

BIKE PARKING SCHEDULE		
MEDICAL CENTRE		
Sheffield	Cargo	Total Spaces
24	1	25
CRECHE		
Sheffield Stand		
10		
Sheffield	Cargo	
8	1	9
VISITOR		
Sheffield		
214		214
Visitor		
214		214
BLOCK A		
Sheffield	Rack	
48	40	88
BLOCK B		
Sheffield	Rack	
24	56	80
BLOCK C		
Sheffield	Rack	
16	48	64
BLOCK D		
Sheffield	Rack	
24	80	104
BLOCK E		
Sheffield	Rack	
8	40	48
SHARED RESI BIKE PARKING		
Sheffield	Cargo	Rack
120	18	48
		186
RESI BIKE PARKING SUMMARY		
Sheffield	Cargo	Rack
240	18	312
42%	3%	
45%		570
GRAND TOTAL		818

REV	DTE	DRN	ISSUE

redclay architecture+urbanism
 Bespoke Architecture + Urbanism
 Creative Studio
 15 Henry St, Limerick
 Co. Clare, Ireland
 T: +353 (0)91 493111
 E: info@redclay.com
 W: www.redclay.com


LRD - Application

JOB
 Parkway Valley - Mixed Use Development
 Singland, Dublin Road, Limerick

CLIENT
 Kirkland Investments Ltd.


DRAWING
 Site Wide - Bike Parking Layout

DATE	SCALE		
12/05/2026	1:1000 @ A1		
DRN	CHKD	CHKD	CHKD
CR			
JOB NO.	DWG NO.	REVISION	
PVAL-02-SW-ZZ-DR-RAU-AR-1015		P03	

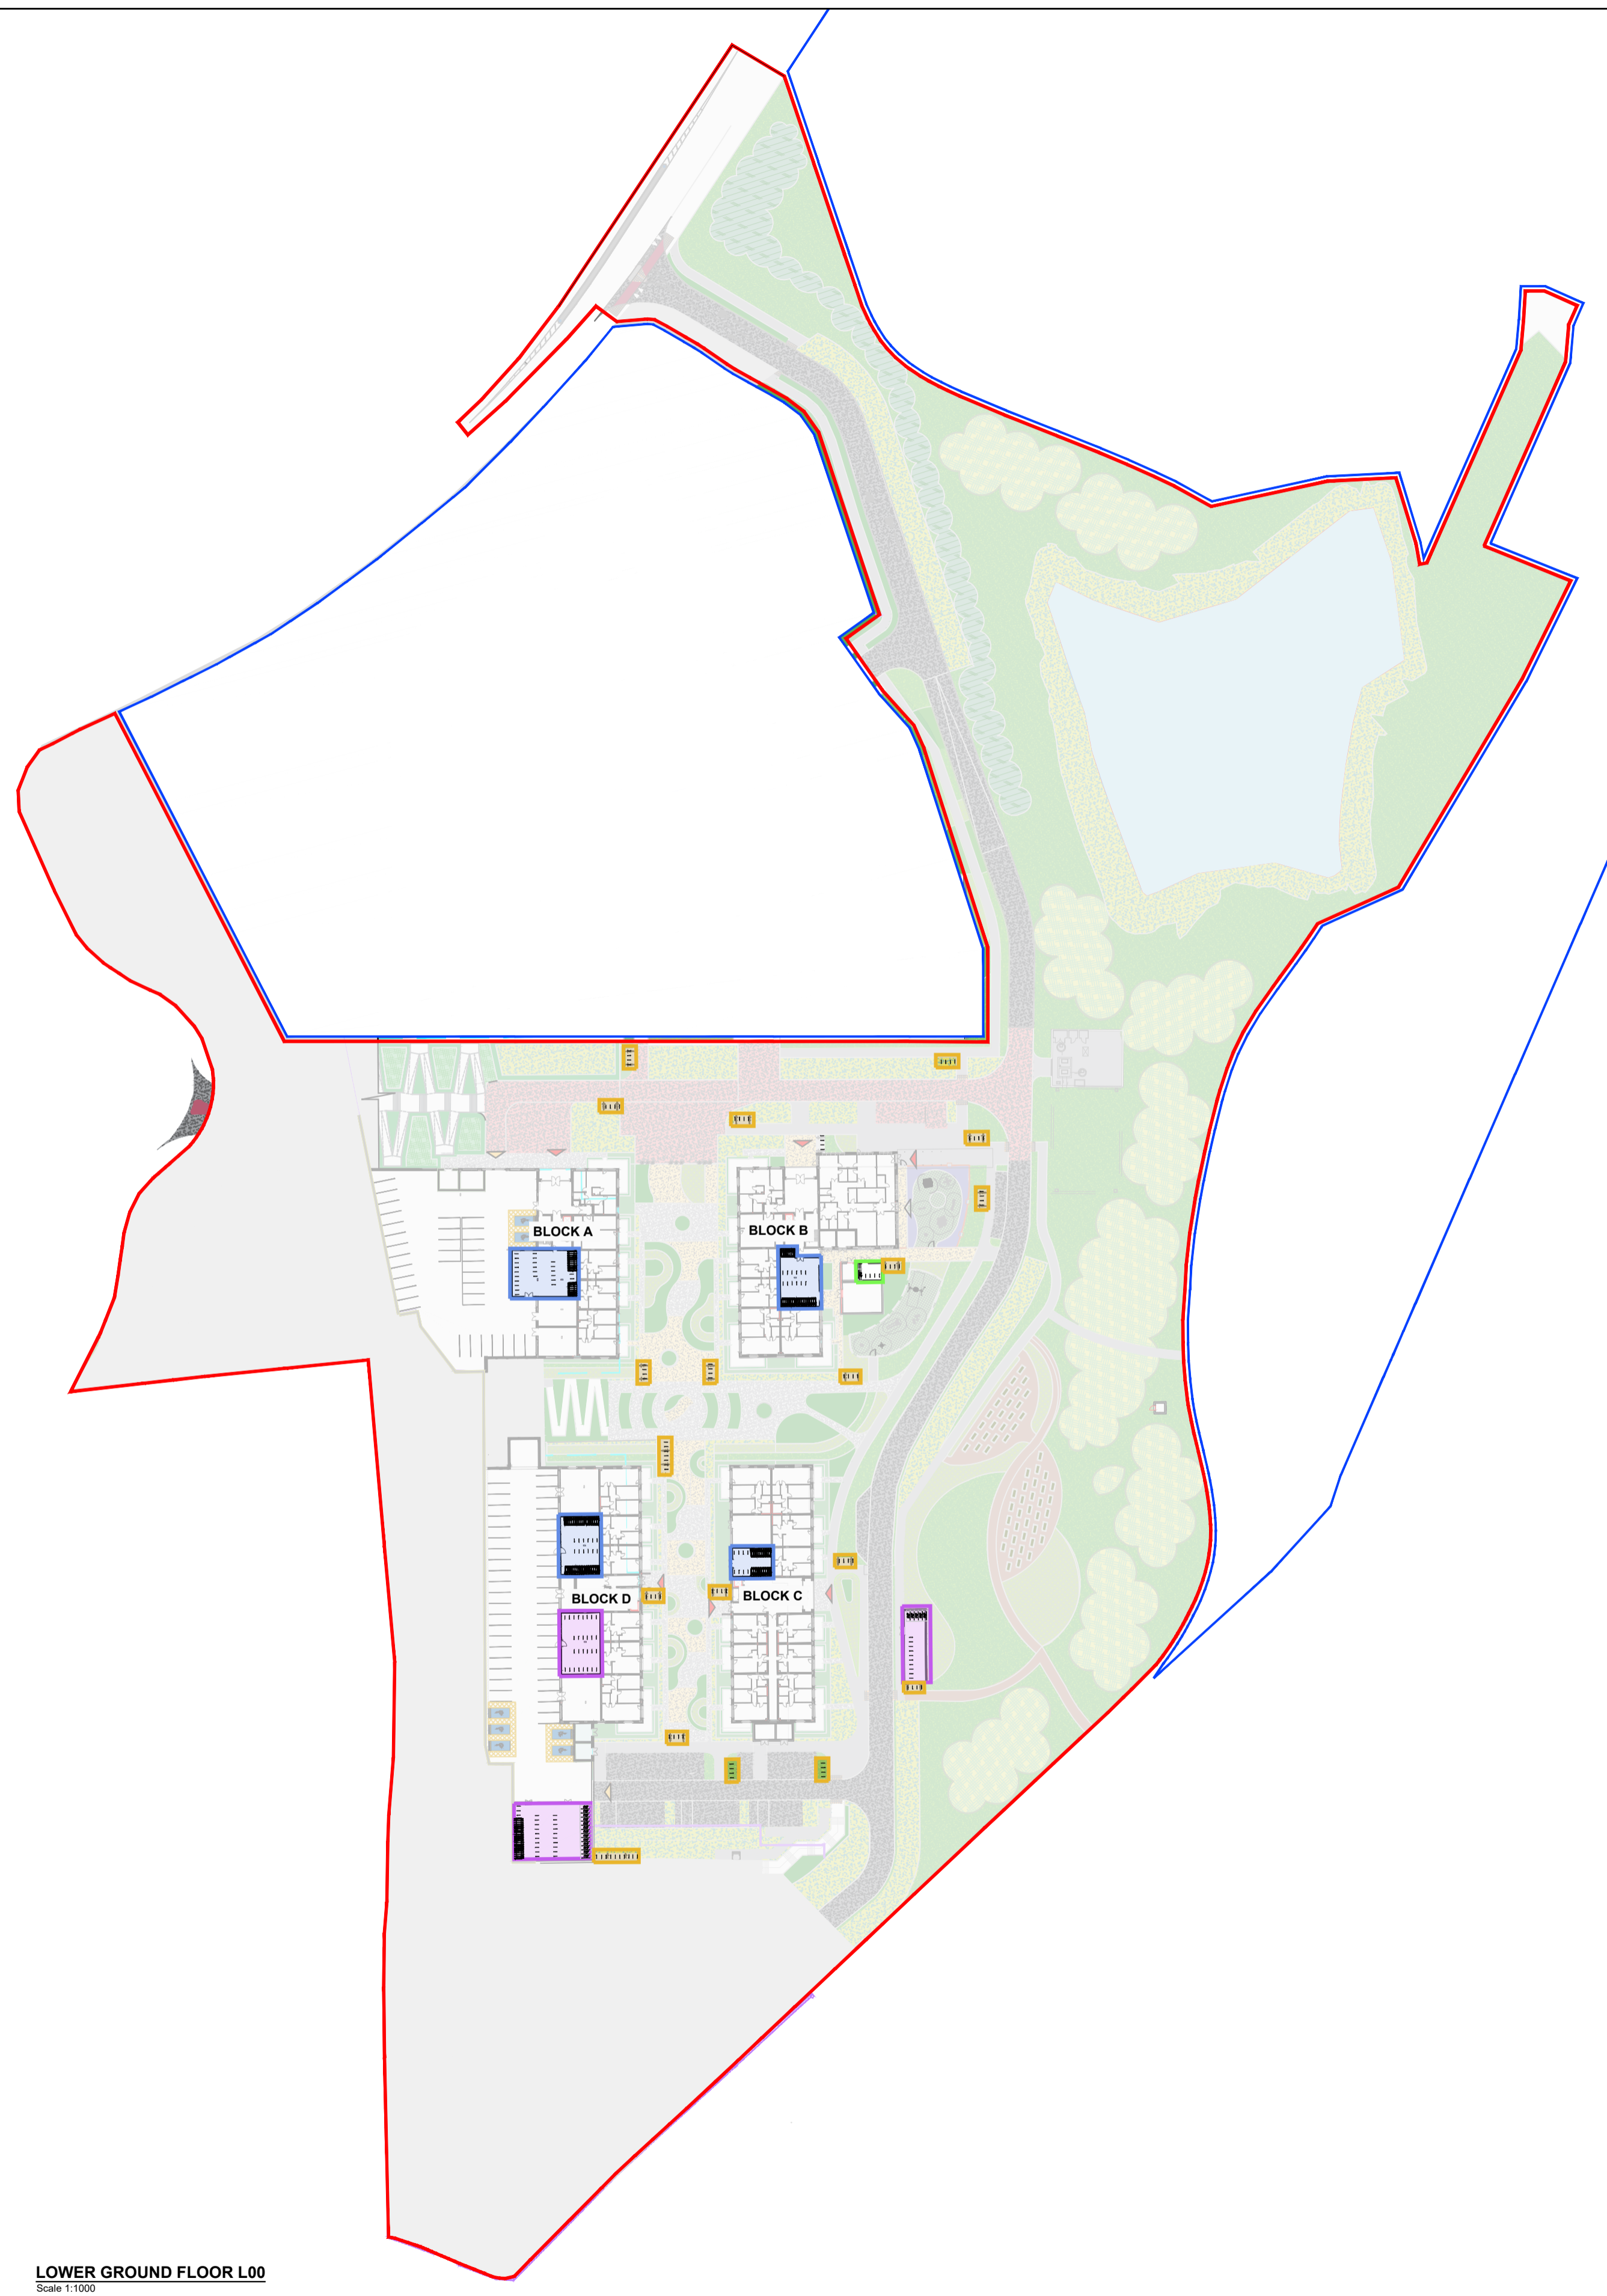

LOWER GROUND FLOOR L00
 Scale 1:1000

SITE WIDE - BIKE PARKING LAYOUT
 Scale 1:1000

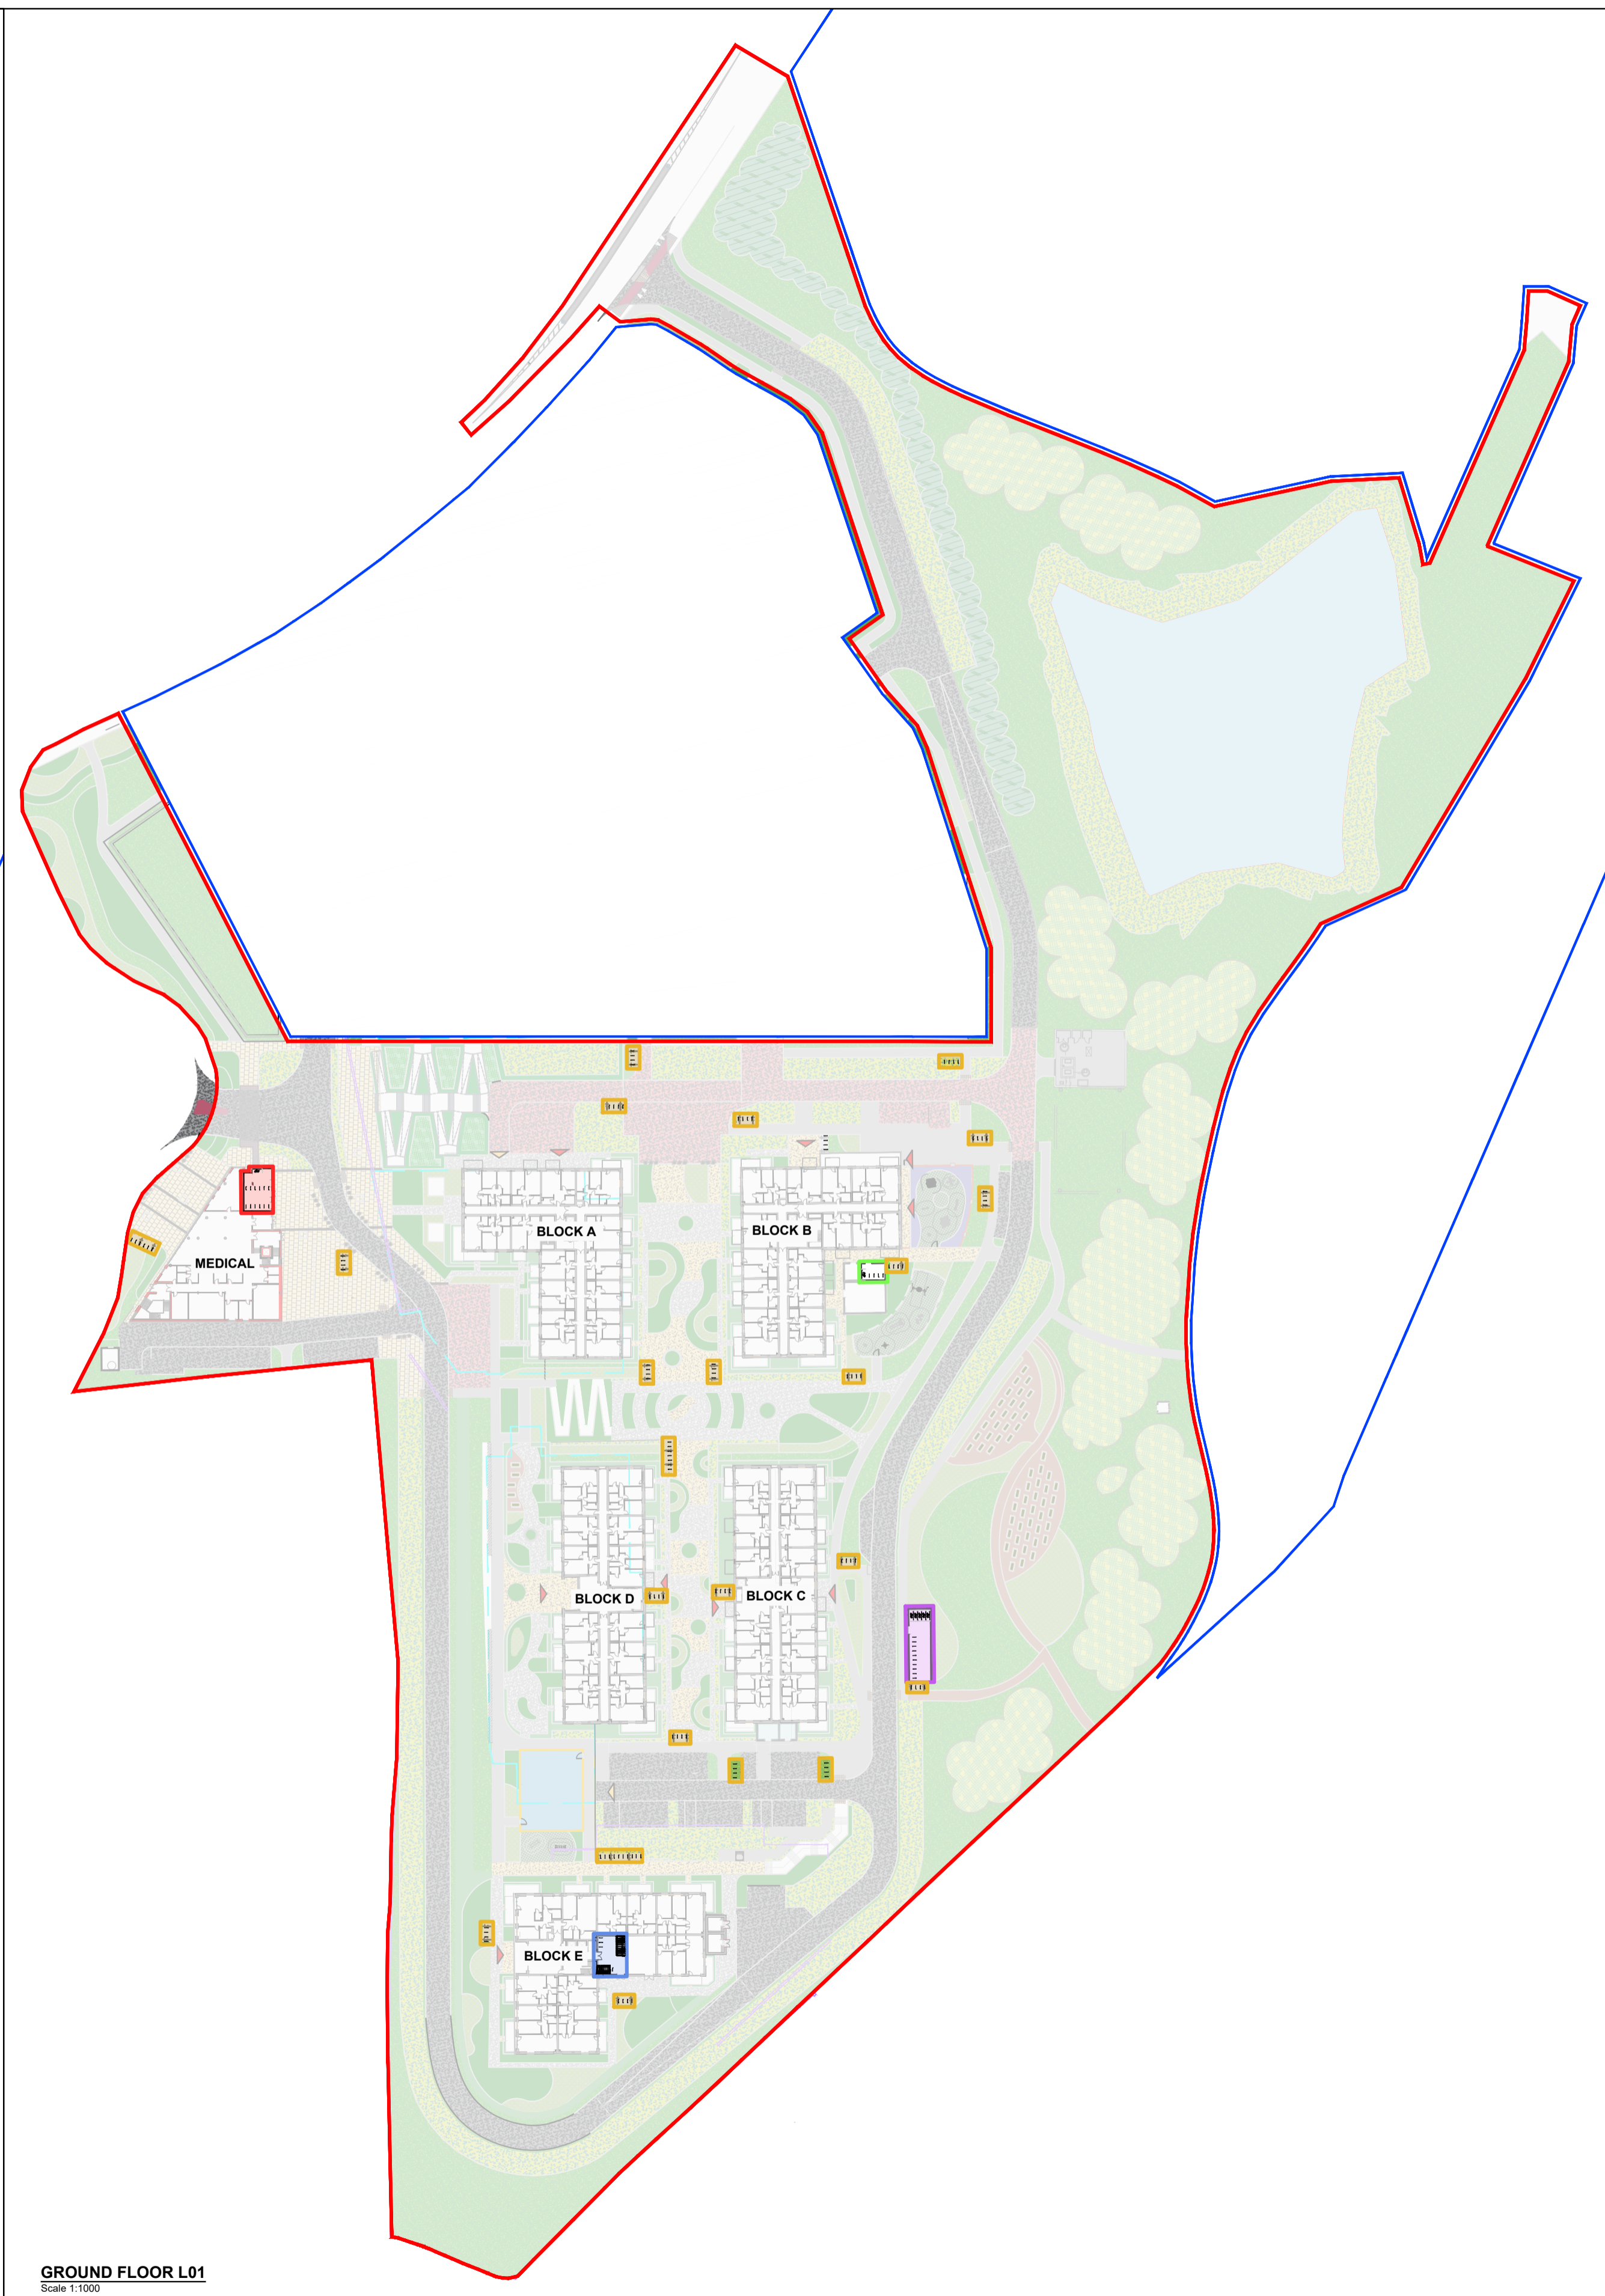

GROUND FLOOR L01
 Scale 1:1000

ORIGINAL SHEET SIZE = A1