





DETAIL 1 - REFUSE TRUCK - ENTERING & EXITING BASEMENT BLOCK A
SCALE 1:250

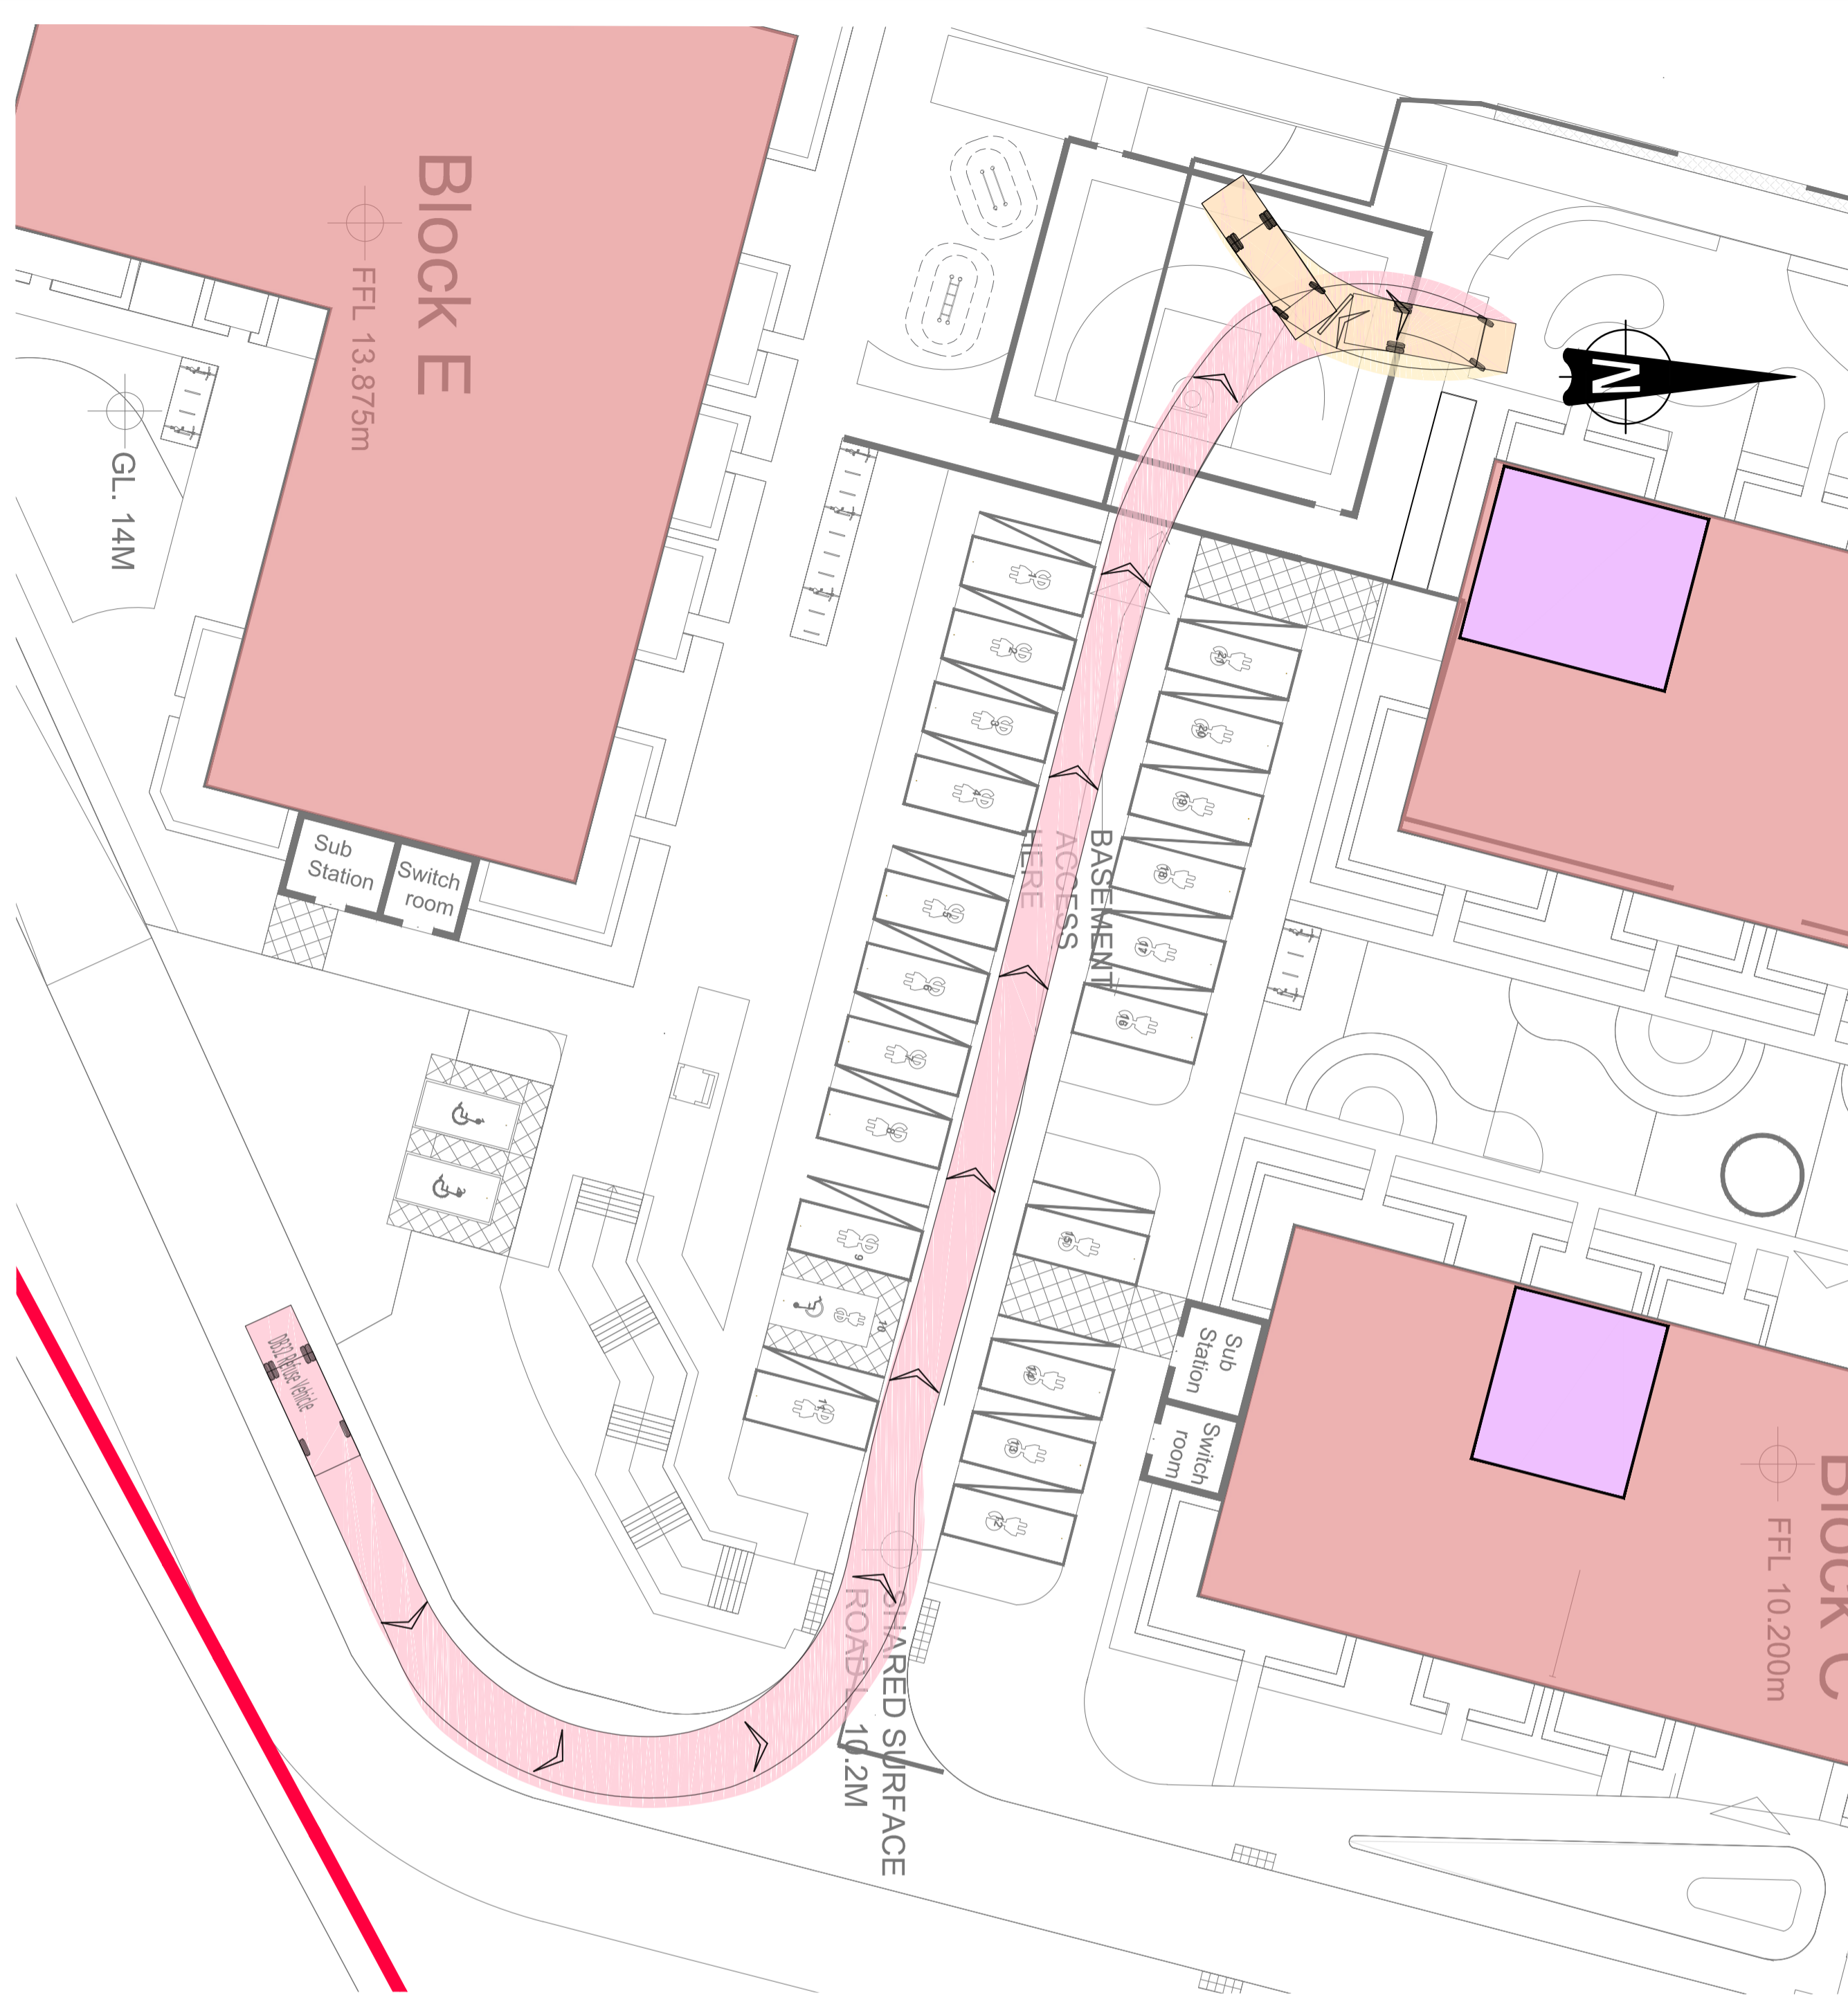

DETAIL 2 - REFUSE TRUCK - ENTERING AND EXITING THE BASEMENT BLOCK D
SCALE 1:250

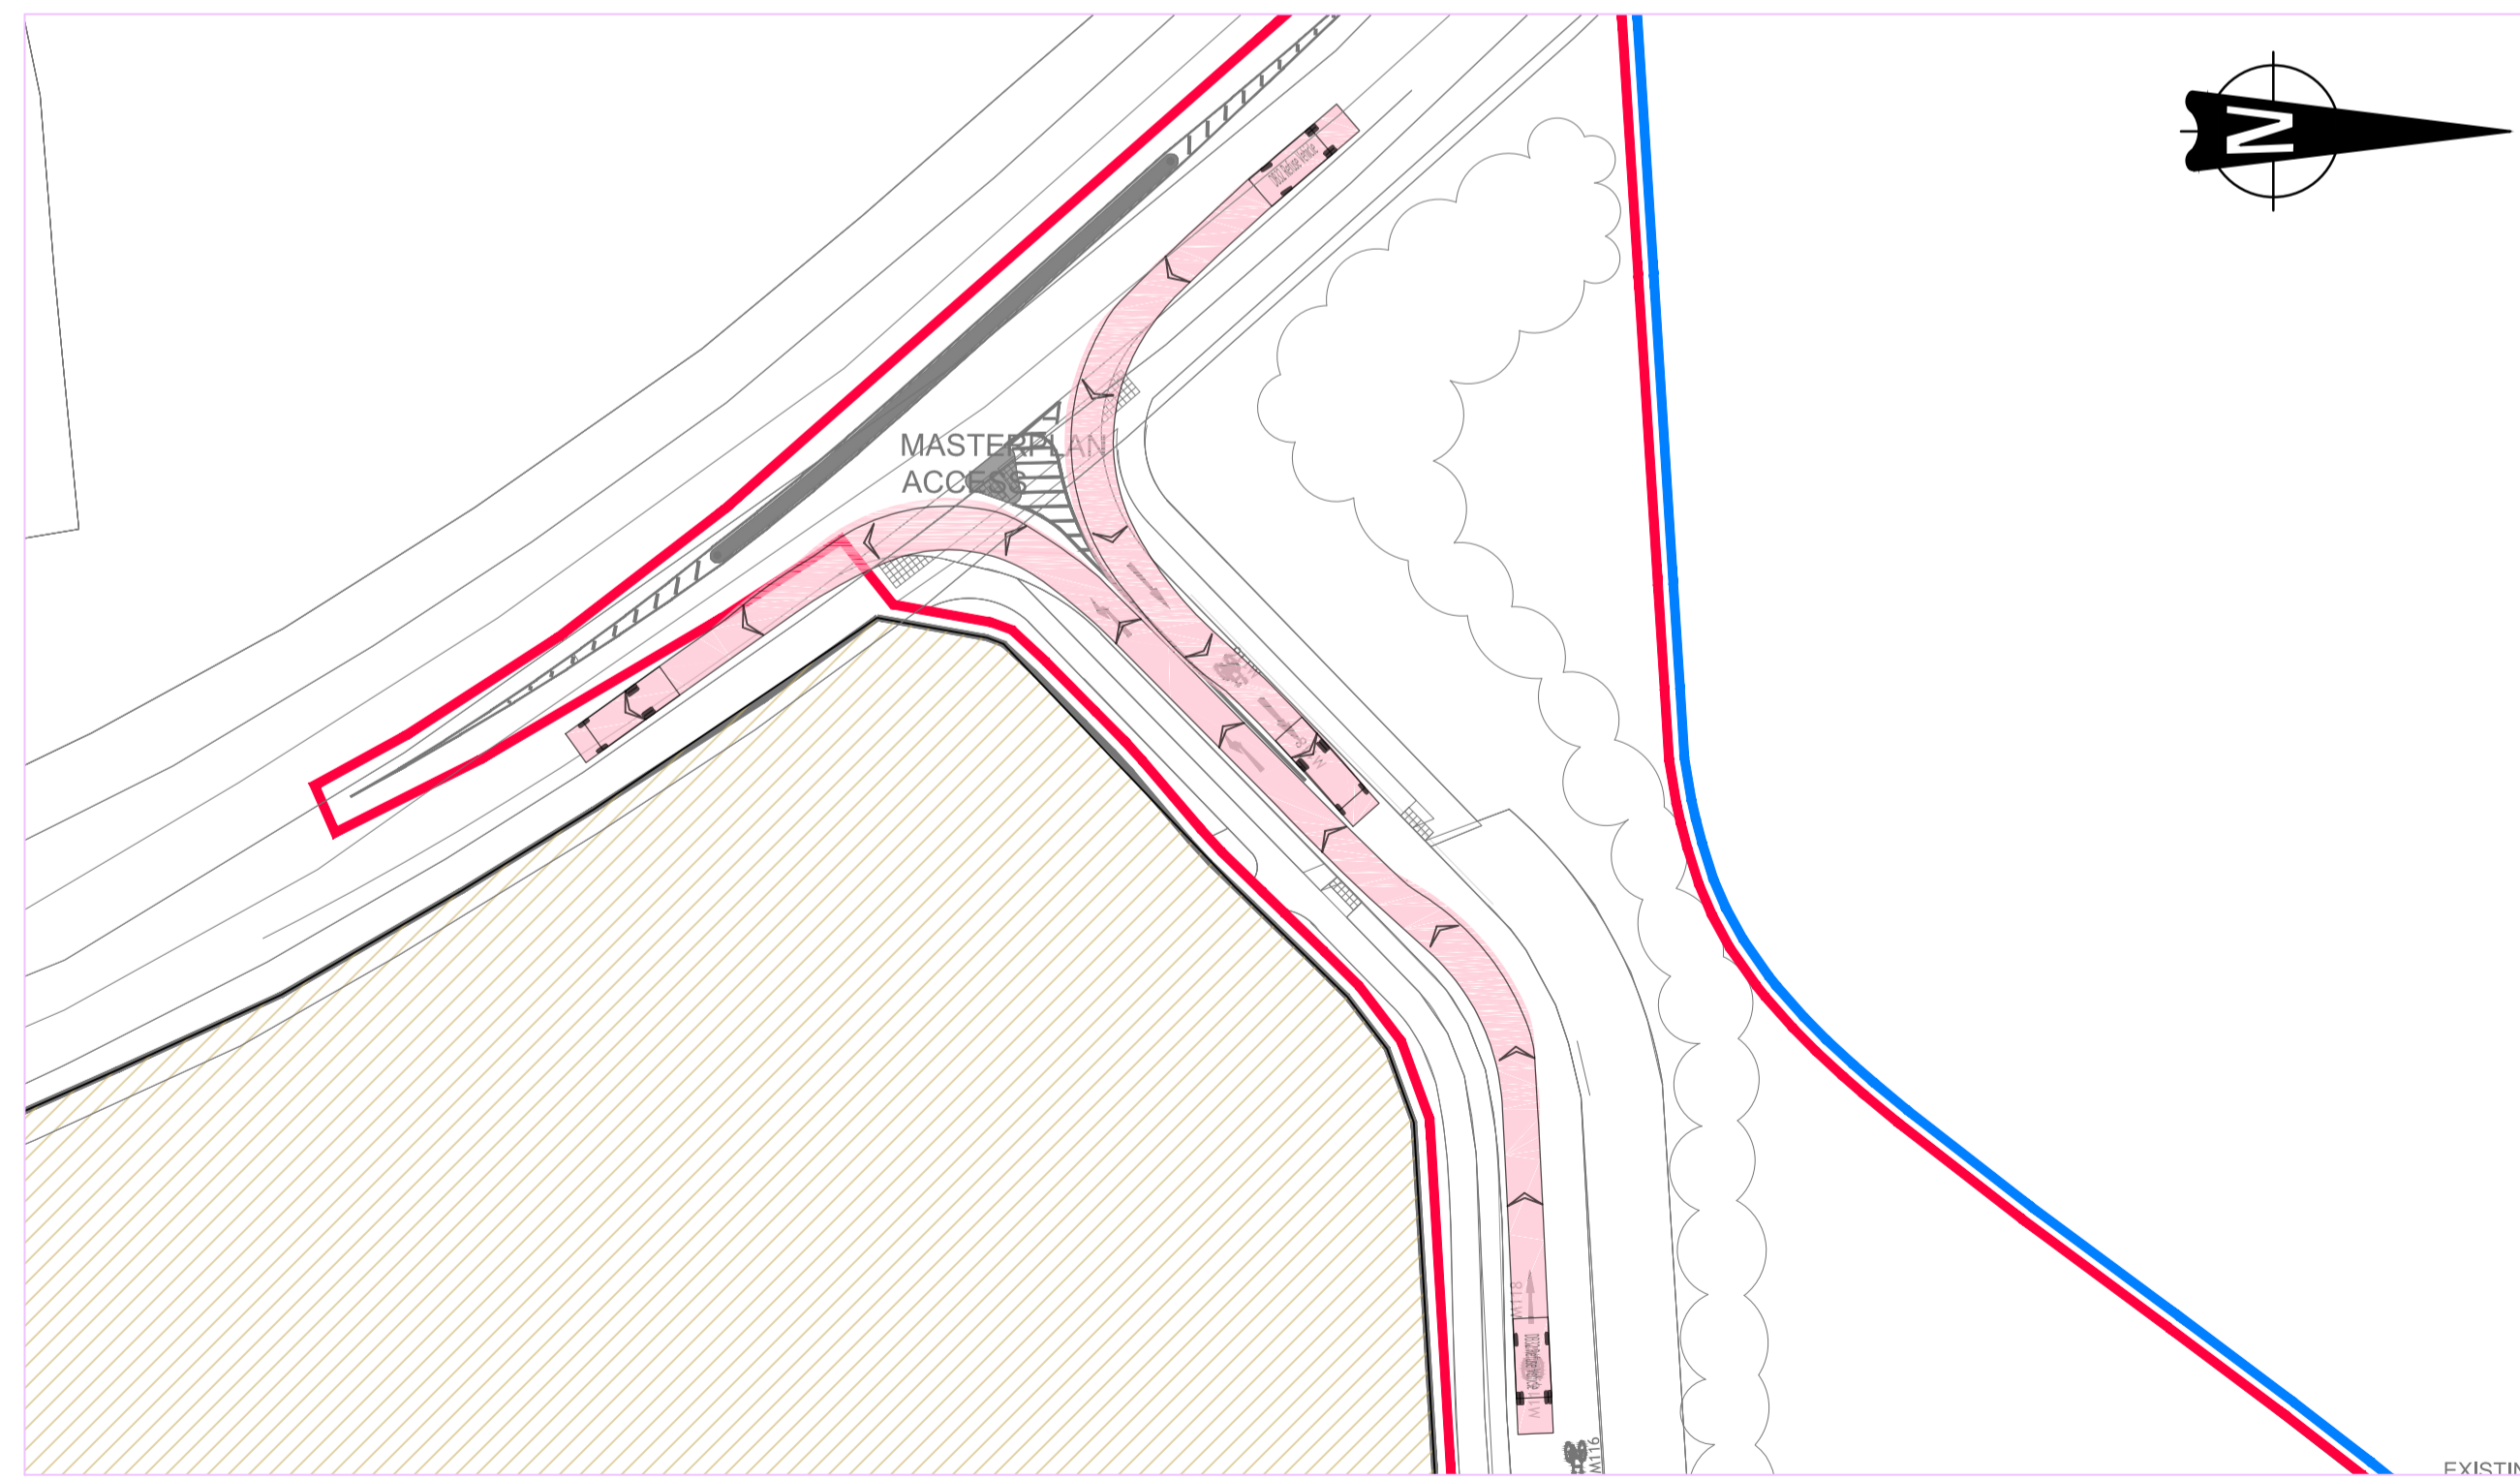

DETAIL 3 REFUSE TRUCK - ENTERING AND EXITING AT PROPOSED DUBLIN ROAD LAYOUT
Scale 1:250

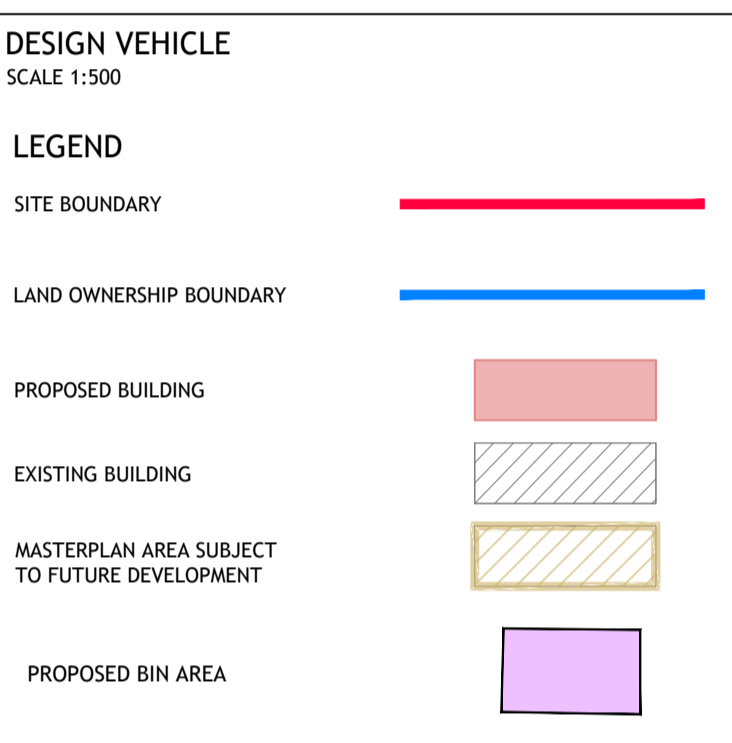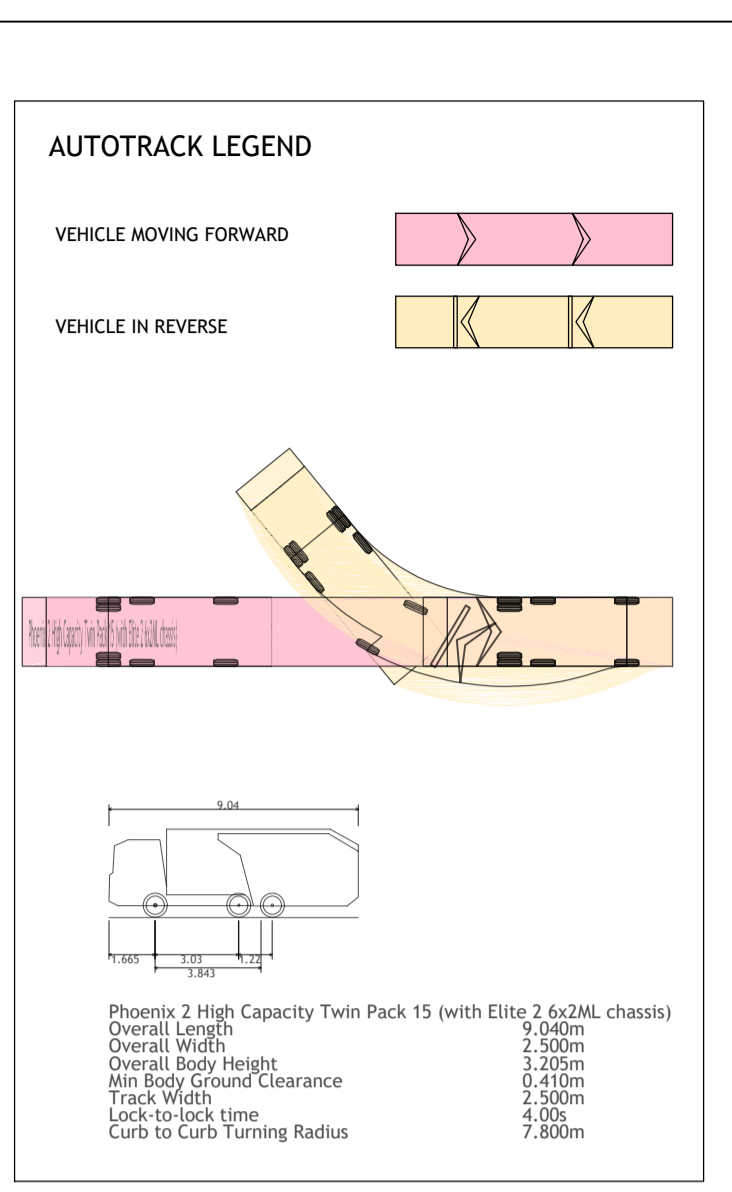

MAP SHEETS

1:1,000	4743-05
1:1,000	4682-25
1:2,500	4683 - C
1:2,500	4744 - A

Tailte Éireann Licence No. CYAL50511569
© Tailte Éireann - Surveying.

© PUNCH Consulting Engineers
This drawing and any design hereon is the copyright of the Consultants and must not be reproduced without their written consent. All drawings remain the property of the Consultants. Figured dimension only to be taken from this drawing. Consultants to be informed immediately of any discrepancies before work proceeds.



Rev	Amendment	By	Date	Rev	Amendment	By	Date
C01	ISSUED FOR PLANNING	SK	2026-05-15				

Client:



Project:	PARKWAY VALLEY LRD		
Title:	AUTOTRACK SIMULATIONS - REFUSE TRUCK		
Drawn:	C Buckley	Technician Check:	PJ Mulcahy
Project No:	23171	Engineer Check:	Tracy O Connell
Scale @ A1:	As Shown	Drawing Status:	AO (Planning)
Blockwork No:	23171-PUNCH-XX-XX-DR-C-0605	Revision No:	C01

t+353 61 221 200 | w punchconsulting.com