
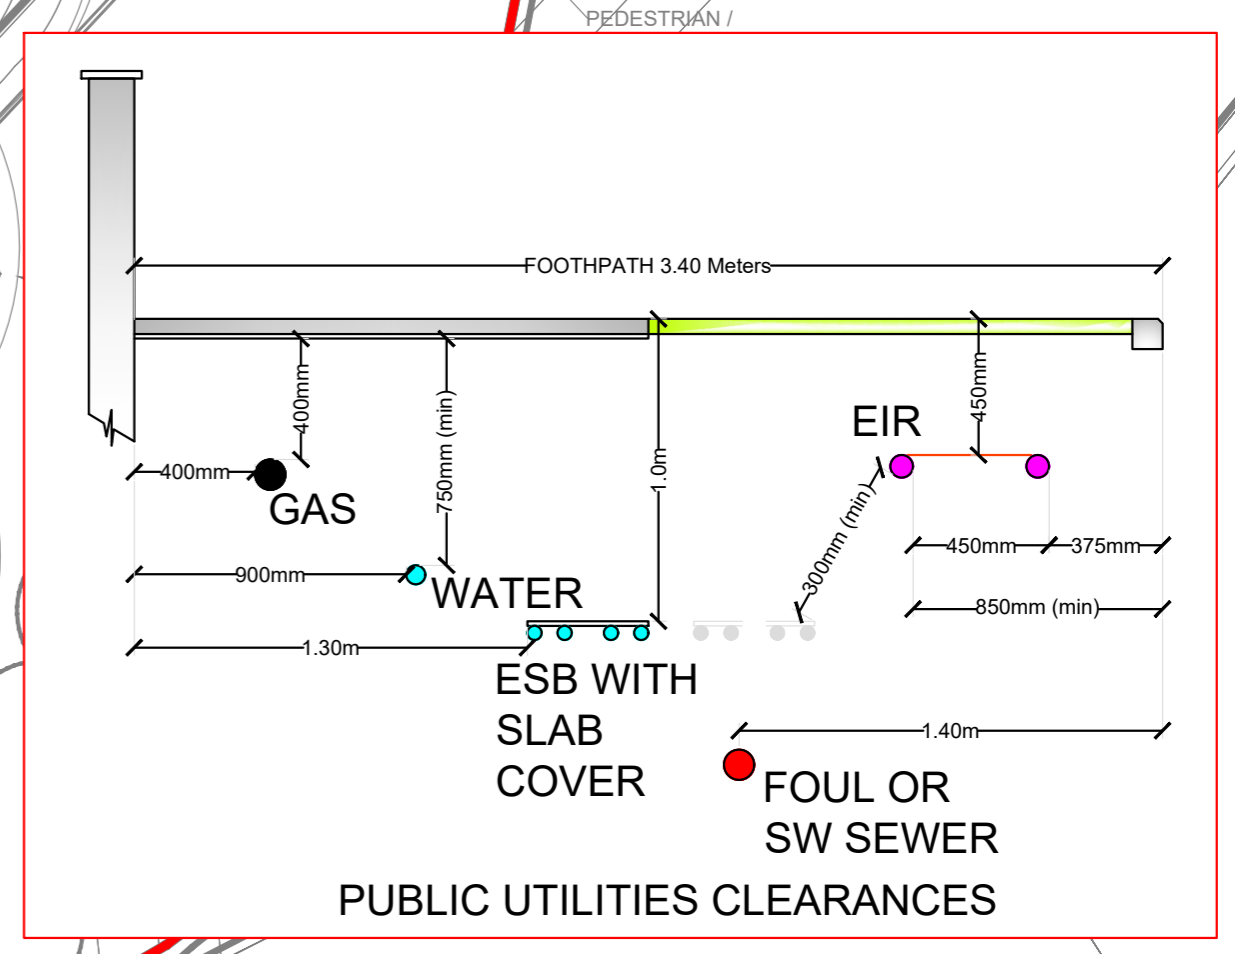
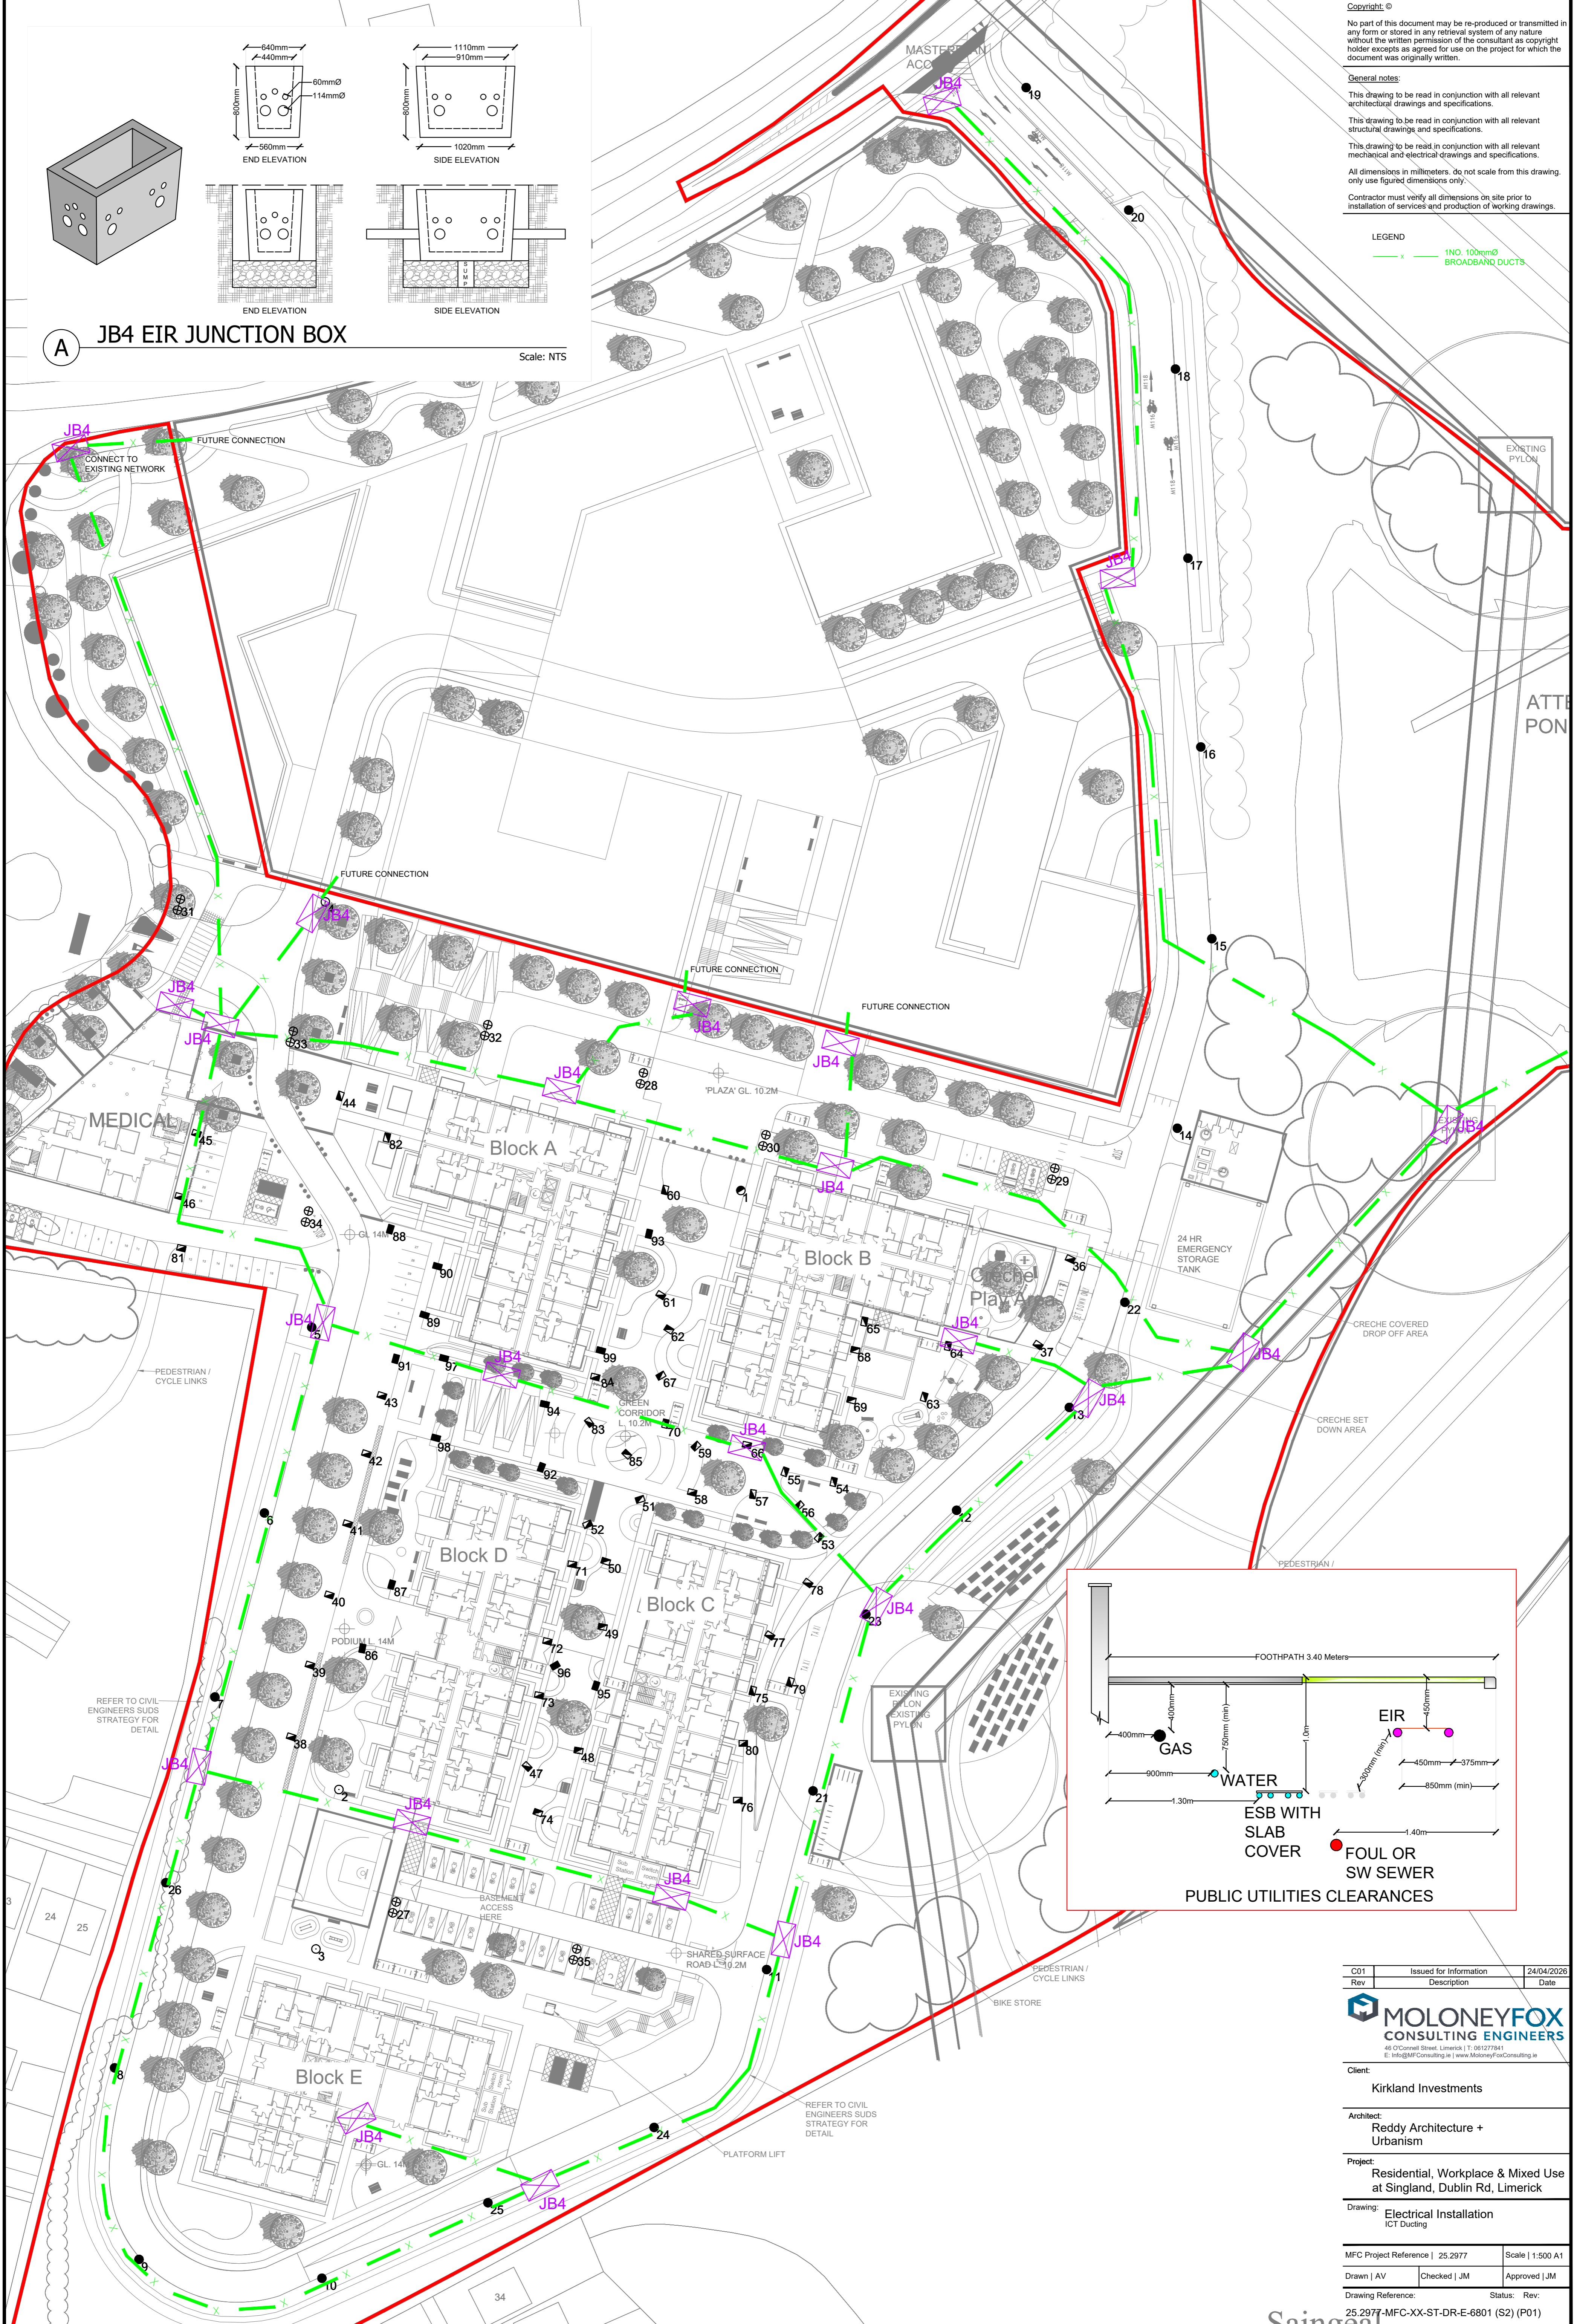


Copyright ©
 No part of this document may be re-produced or transmitted in any form or stored in any retrieval system of any nature without the written permission of the consultant as copyright holder excepts as agreed for use on the project for which the document was originally written.

General notes:
 This drawing to be read in conjunction with all relevant architectural drawings and specifications.
 This drawing to be read in conjunction with all relevant structural drawings and specifications.
 This drawing to be read in conjunction with all relevant mechanical and electrical drawings and specifications.
 All dimensions in millimeters. Do not scale from this drawing. Only use figured dimensions only.
 Contractor must verify all dimensions on site prior to installation of services and production of working drawings.

LEGEND
 — INO. 100mmØ BROADBAND DUCTS

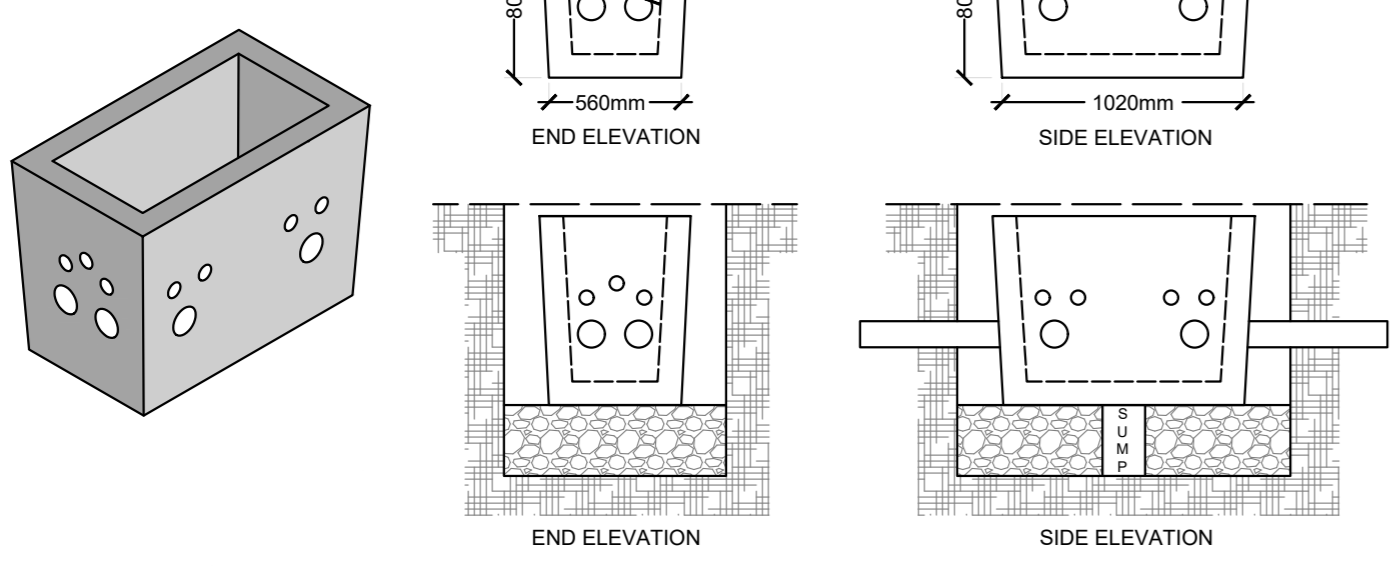

C01	Issued for Information	24/04/2026
Rev	Description	Date
<p>48 O'Connell Street, Limerick T: 061277841 E: info@MFCConsulting.ie www.MoloneyFoxConsulting.ie</p>		
Client:	Kirkland Investments	
Architect:	Reddy Architecture + Urbanism	
Project:	Residential, Workplace & Mixed Use at Singland, Dublin Rd, Limerick	
Drawing:	Electrical Installation ICT Ducting	
MFC Project Reference	25.2977	Scale 1:500 A1
Drawn AV	Checked JM	Approved JM
Drawing Reference:	Status: Rev: 25.2977-MFC-XX-ST-DR-E-6801 (S2) (P01)	