


Contiguous Elevation C  
1 : 500




Contiguous Elevation C1  
1 : 200

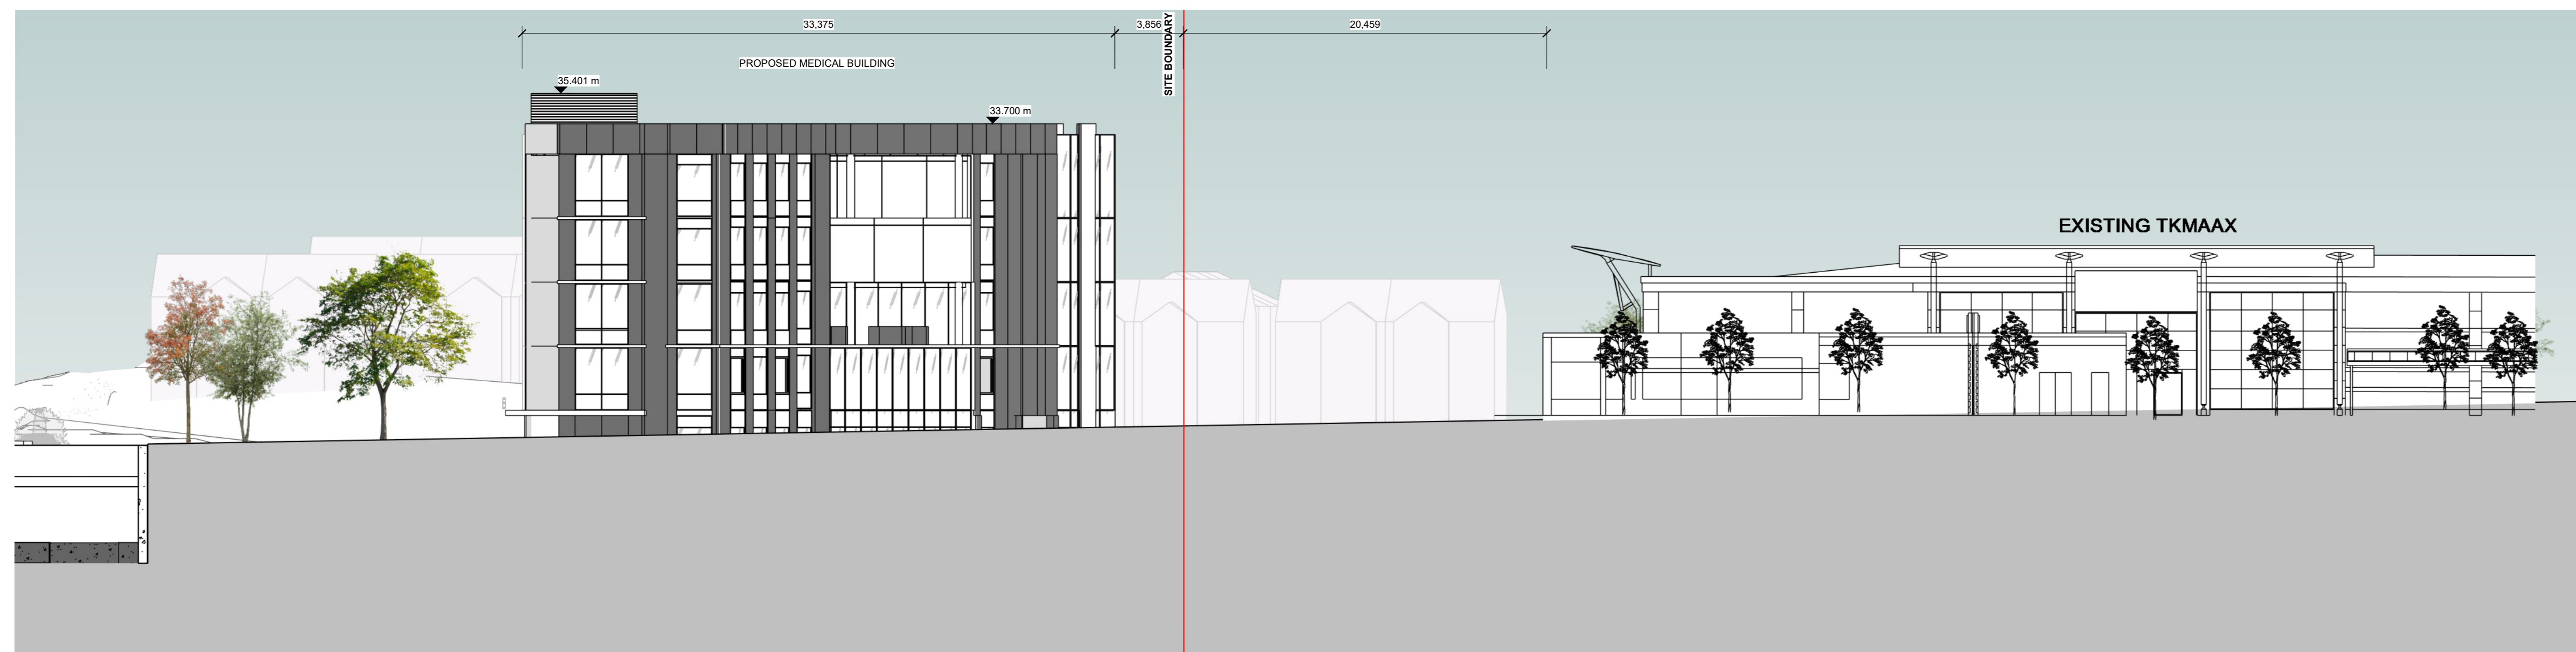

Contiguous Elevation C2  
1 : 200

**Notes:**  
- Do not scale from this drawing. Use figured dimensions in all cases.  
- Verify dimensions on site and report any discrepancies to the Architect immediately.  
- This drawing to be read in conjunction with the Architect's Specification.  
- © This drawing is copyright and may only be reproduced with the Architect's permission.

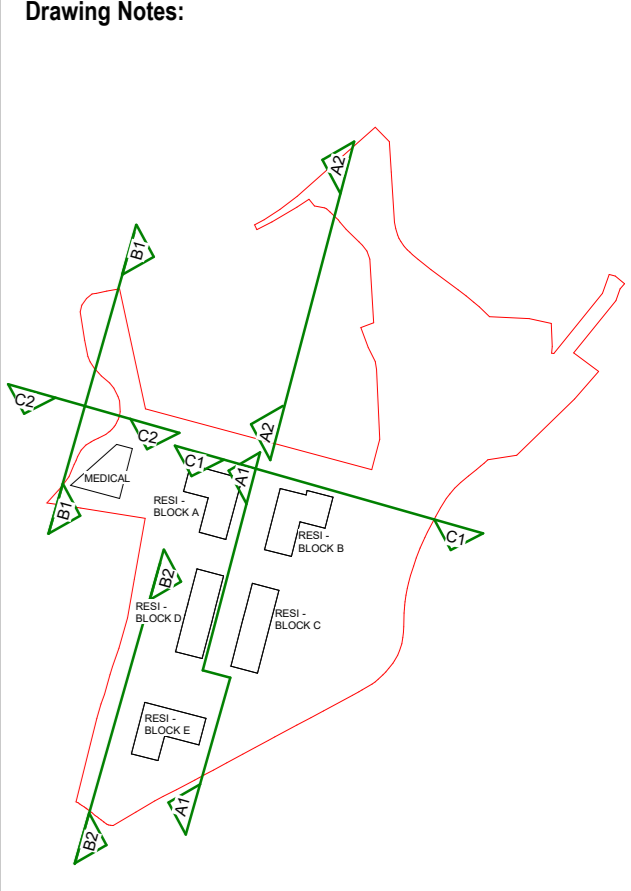

Site Elevations - Keyplan  
1 : 5000

Rev.	Date	Drawn	CR	ASL Application	Details of Issue / Revision

Issues & Revisions



48 O'Connell Street  
Limerick  
V94 B088  
T: +353 (0) 6 127 6789  
W: www.reddyarchitecture.com  
E: info@reddyarchitecture.com

Client Details:  
**Kirkland Investments Ltd.**

Project Details:  
**Parkway Valley - Mixed Use Development**  
Singland, Dublin Road, Limerick

Drawing Title:  
**Contiguous Elevations Sheet 03**

Job No. <b>P24-308W</b>	Sheet Size <b>A0_Landscape</b>	Scale (DAG) <b>As indicated</b>
Issue Date <b>19/05/2026</b>	Drawn By <b>MH</b>	Reviewed By <b>HK</b>
Details <b>S2</b>	LRD Application	
Project - System - Spatial Zone - Level - Type - Originator - Risk - Number <b>PVAL-02-SW-ZZ-DR-RAU-AR-2003</b>		