


PROPOSED ROUNDABOUT MODIFICATIONS LAYOUT
SCALE 1:200

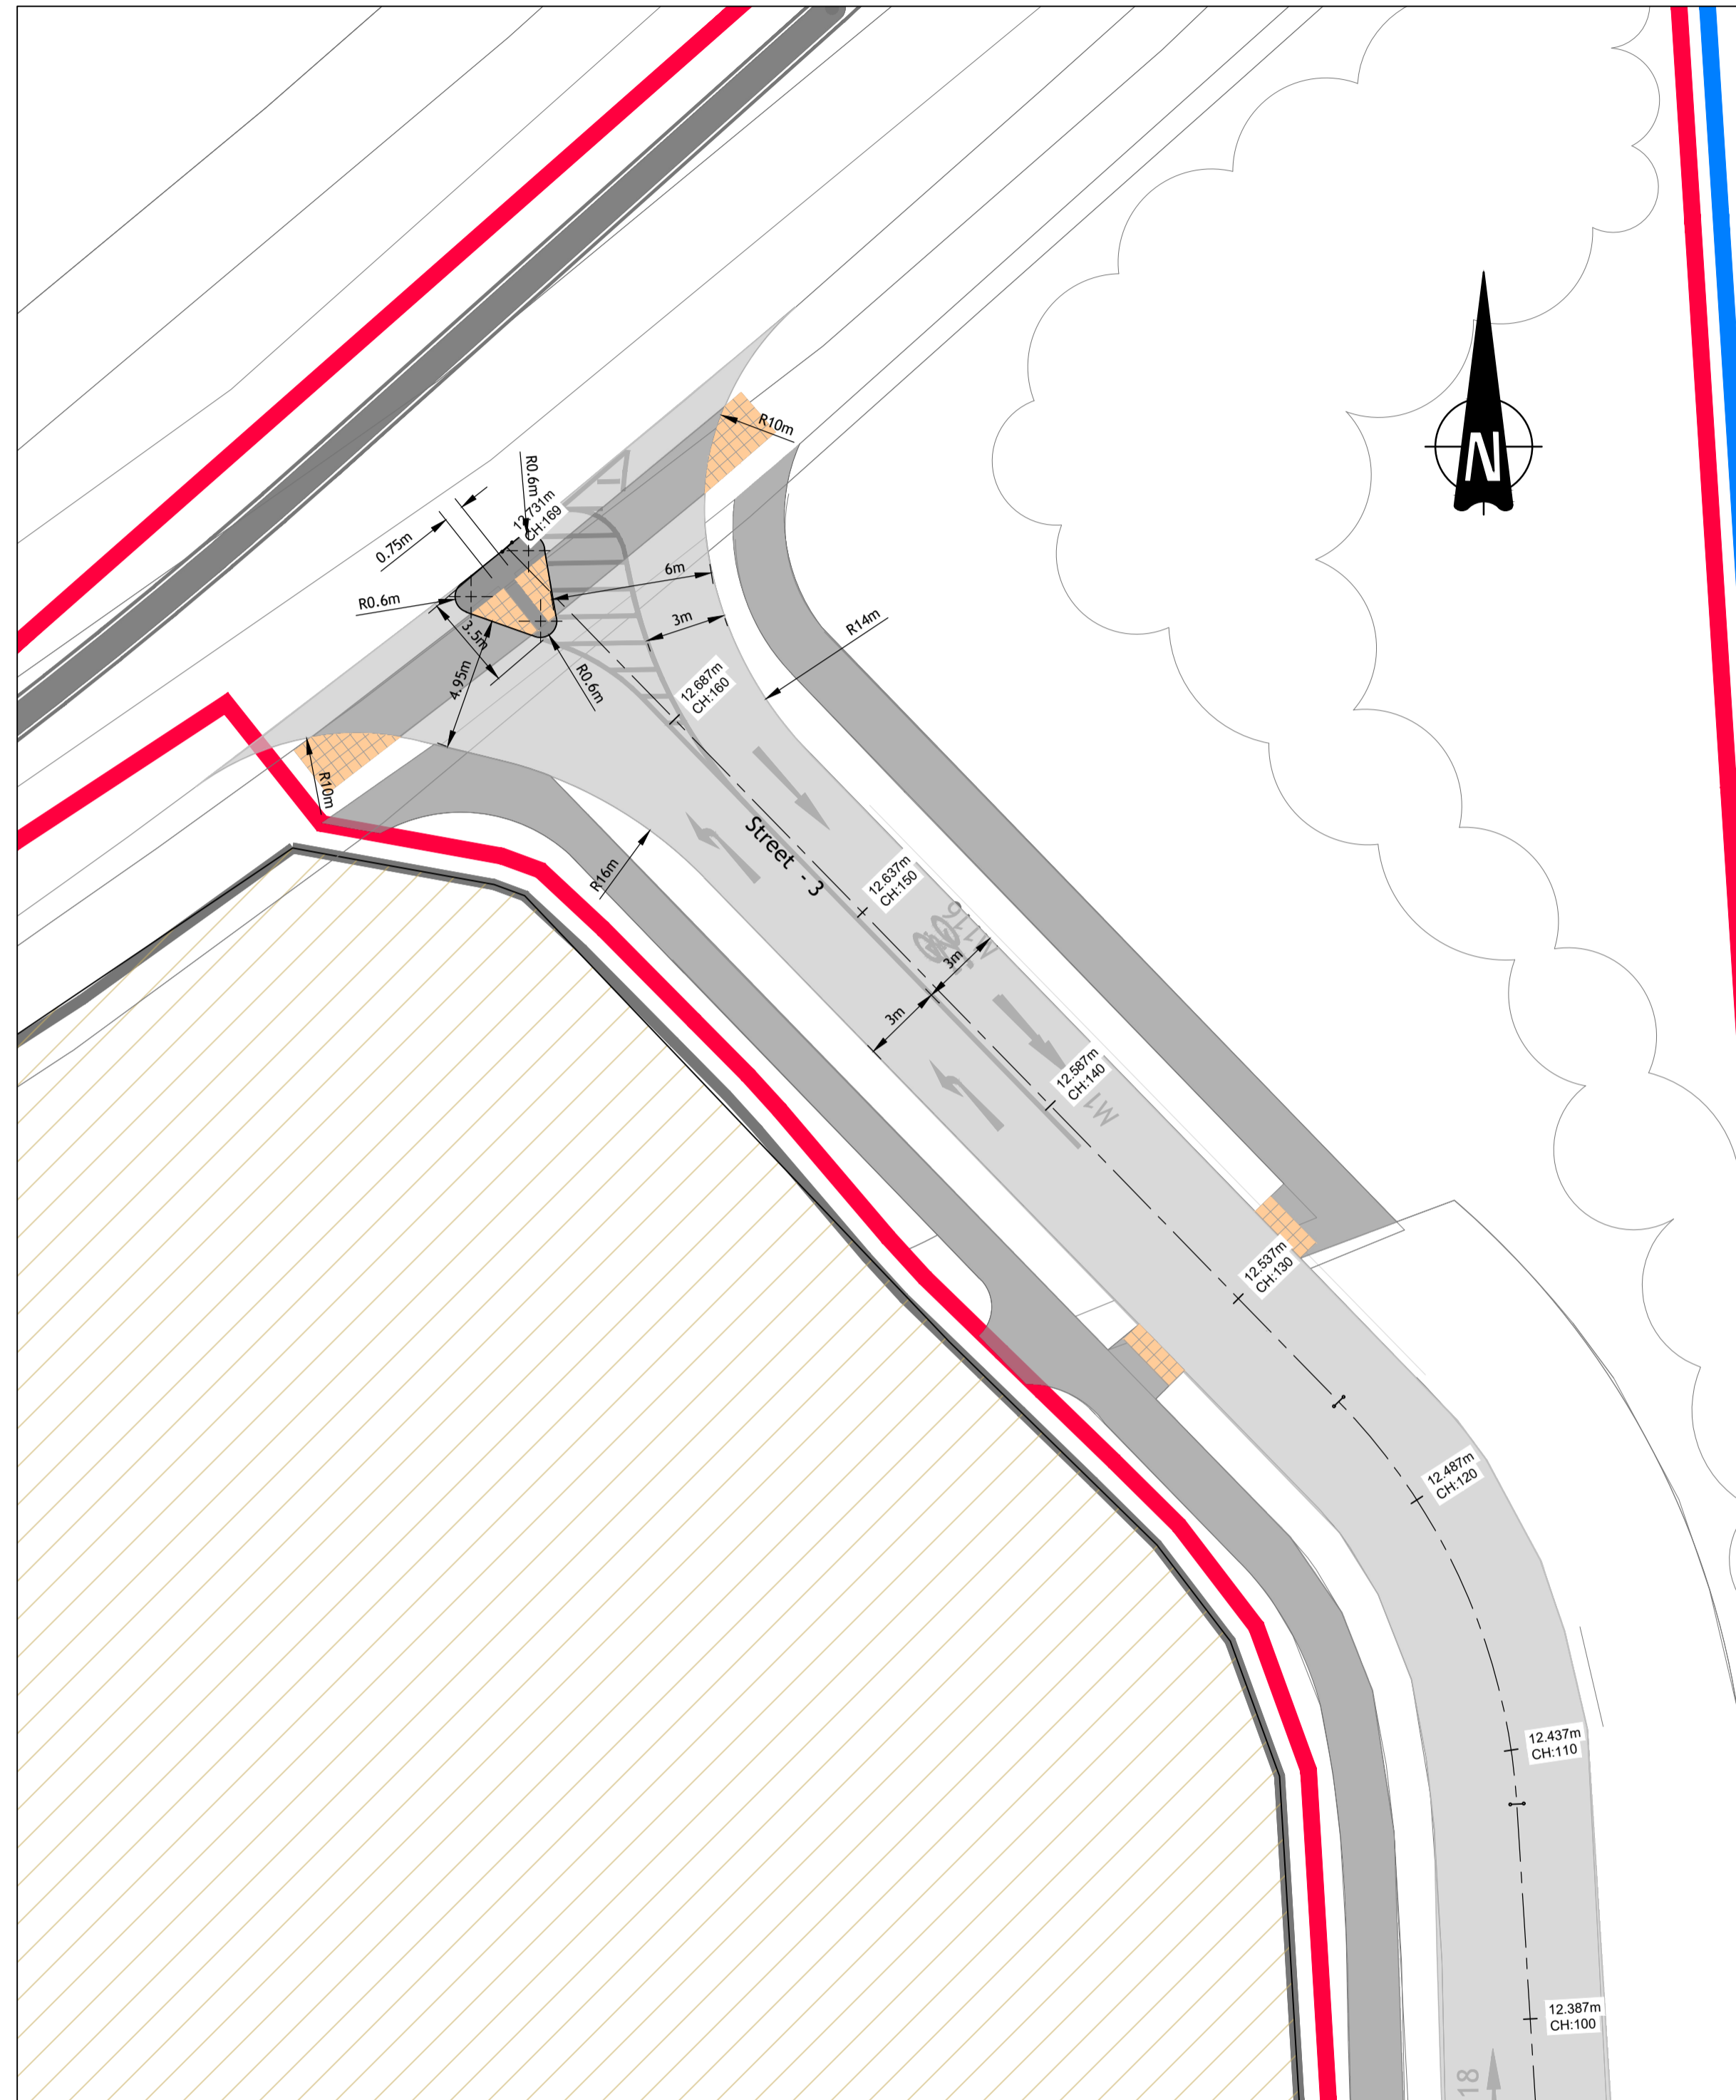

PROPOSED DUBLIN ROAD JUNCTION LAYOUT
SCALE 1:200

LEGEND	
SITE BOUNDARY	
LAND OWNERSHIP BOUNDARY	
PROPOSED BUILDING	
EXISTING BUILDING	
MASTERPLAN AREA SUBJECT TO FUTURE DEVELOPMENT	
S8 - PROPOSED CONCRETE HARD SURFACE (TO LANDSCAPE ARCHITECTS SPECIFICATION)	
S9 - MACADAM CARRIAGEWAY (COLOURED)	
S9A - MACADAM CARRIAGEWAY	
PROPOSED TACTILE PAVING (BUFF COLOUR)	
PROPOSED RED TACTILE PAVING	
S11 - TREE PITS	
S1 - CONCRETE BLOCK PAVERS WITH PAVING BANDS (TRAFFICKED) (TO LANDSCAPE ARCHITECTS SPECIFICATION)	
PROPOSED/MODIFIED FOOTPATH	
PROPOSED ROAD DESIGN	

MAP SHEETS	
1:1,000	4743-05
1:1,000	4682-25
1:2,500	4693 - C
1:2,500	4744 - A

Tailte Éireann Licence No. CYAL50511569
© Tailte Éireann - Surveying.

© PUNCH Consulting Engineers
This drawing and any design hereon is the copyright of the Consultants and must not be reproduced without their written consent. All drawings remain the property of the Consultants. Figured dimension only to be taken from this drawing. Consultants to be informed immediately of any discrepancies before work proceeds.



Rev	Amendment	By	Date	Rev	Amendment	By	Date	Client
C01	ISSUED FOR PLANNING	SK	2026-05-15					

PUNCH
CONSULTING ENGINEERS
Dublin | Limerick | Cork | Galway | Glasgow | Macclisfield
97 Henry Street, Limerick, V94 YC2H, Ireland
t +353 61 221 200 | w punchconsulting.com

Project		PARKWAY VALLEY LRD	
Title: PROPOSED ROADS LAYOUT - SHEET 3			
Drawn: PJ Mulcahy	Date drawn: 2025-10-30	Technician Check: PJ Mulcahy	Engineer Check: Tracey O'Connell
Project No: 231171	Model Ref: 231171-PUNCH-XX-XX-M2-C-0403	Drawing Status: AO (Planning)	Approved: Julie Tiernan
Scale: As Shown	Document No: 231171-PUNCH-XX-XX-DR-C-0403	Revision No: C01	